


EXISTING REAR ELEVATION


All External Materials
to match Existing.

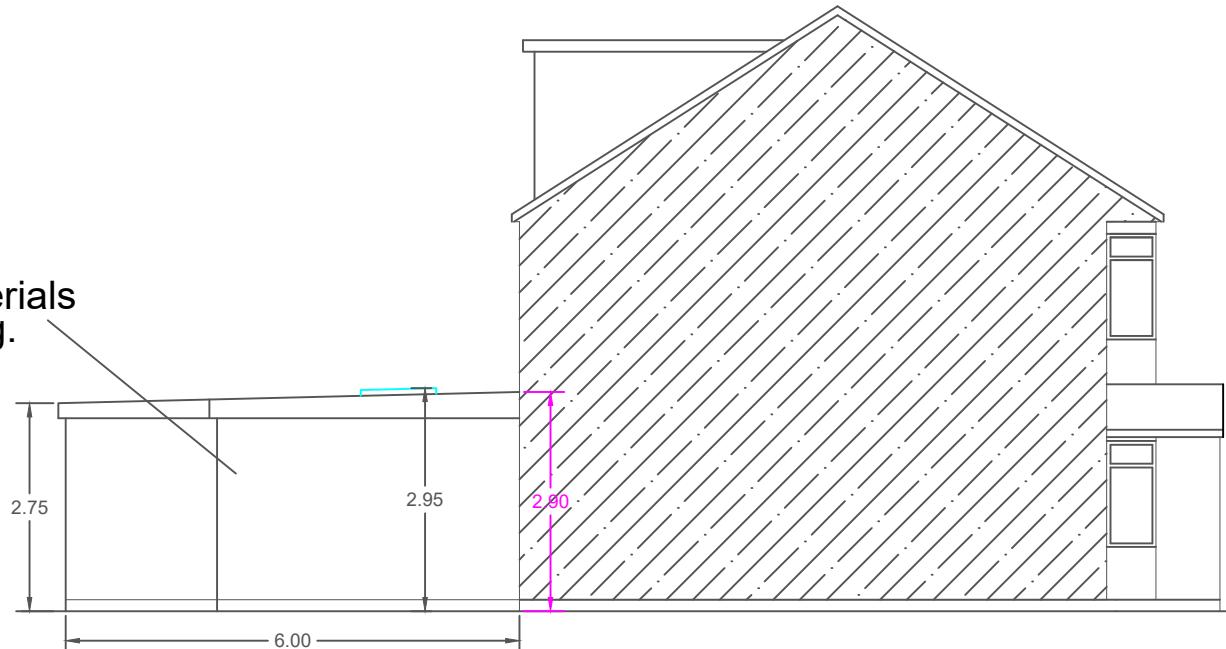

PROPOSED SIDE ELEVATION



PROPOSED REAR ELEVATION

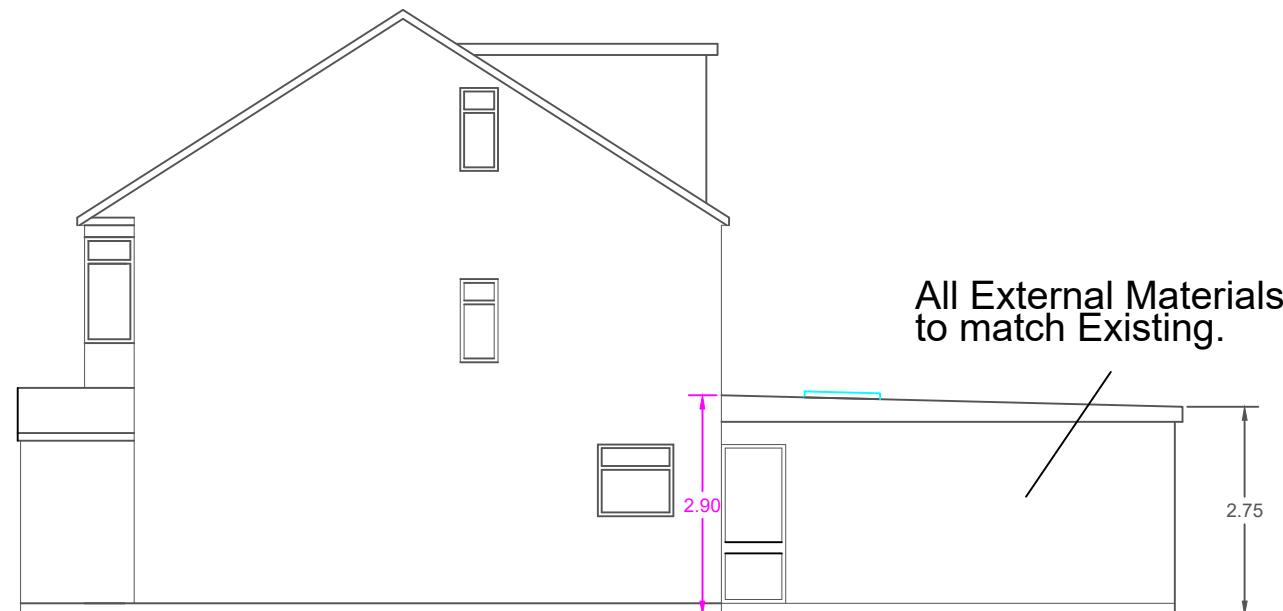

PROPOSED SIDE ELEVATION

0 1 2 3 4 5 MTS.

SCALE BAR 1: 100. @ A3

SCALE 1: 100. @ A3.

DWG. NO. EA / 7WC /R FP / 2B.
Dwg by ASB.

Email: engineersassociates@mail.com
Mobile: 07877576865

CLIENT: MR JASWINDER SINGH.
6 MTS REAR EXTENSION AT
7 WENTWORTH CRESCENT.
HAYES. MIDDLESEX. UB3 1NL.