




NOTES:

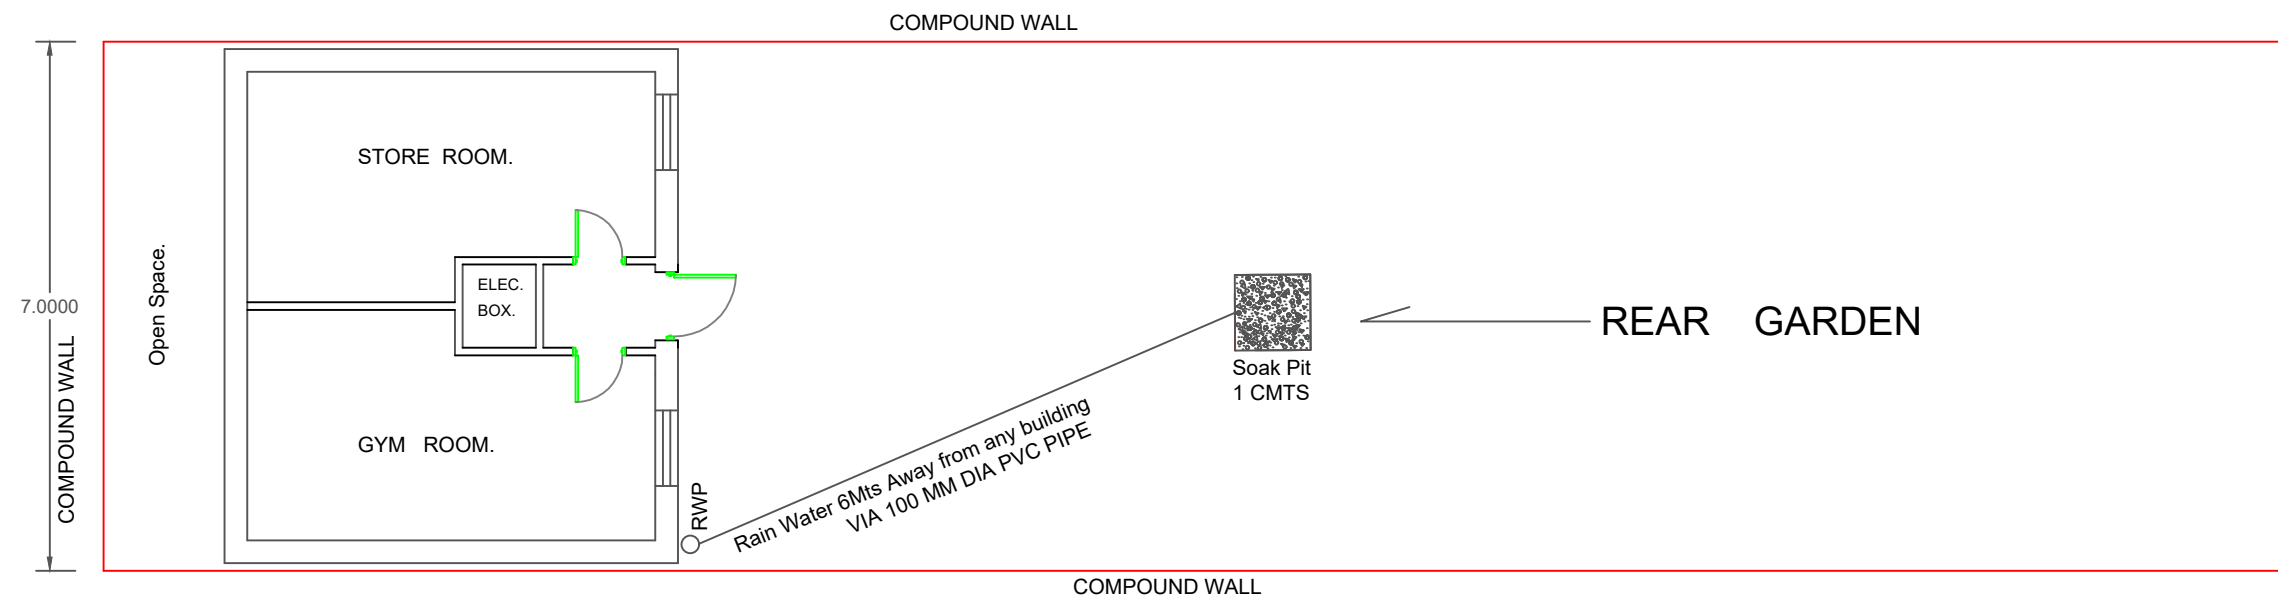


EXISTING OUTBUILDING FLOOR PLAN. SCALE 1:100.

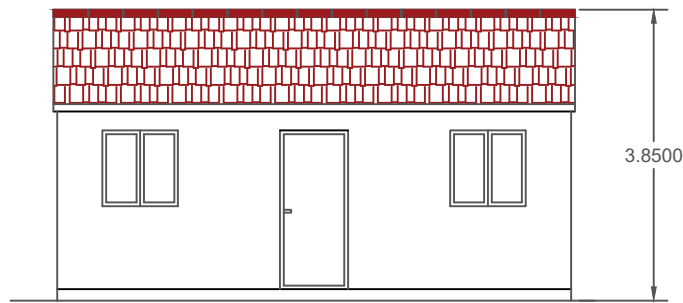


EXISTING FRONT ELEVATION

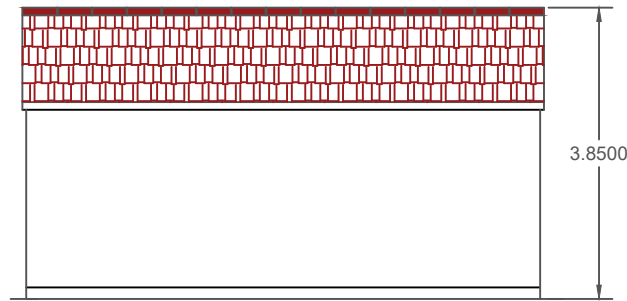


EXISTING REAR ELEVATION

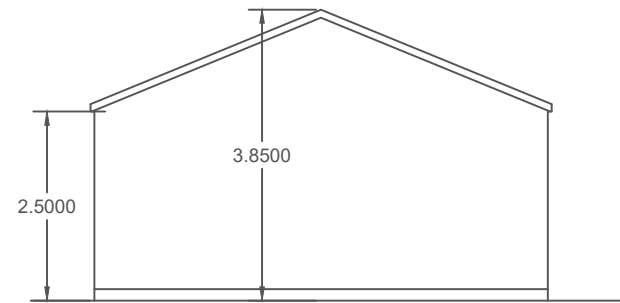

EXISTING SIDE ELEVATION

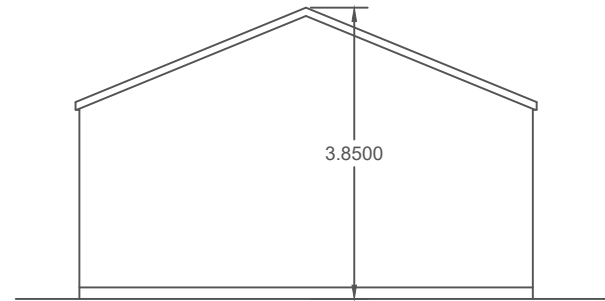

EXISTING SIDE ELEVATION

 

DWG. NO. EA / 7WC /OB/ 1A.

CLIENT: MR JASWINDER SINGH.
PROPOSED OUT BUILDING IN THE REAR GARDEN.
7 WENTWORTH CRESCENT. HAYES. MIDDLESEX. UB3 1NL.
SCALE 1: 100. @ A3.