




NOTES:

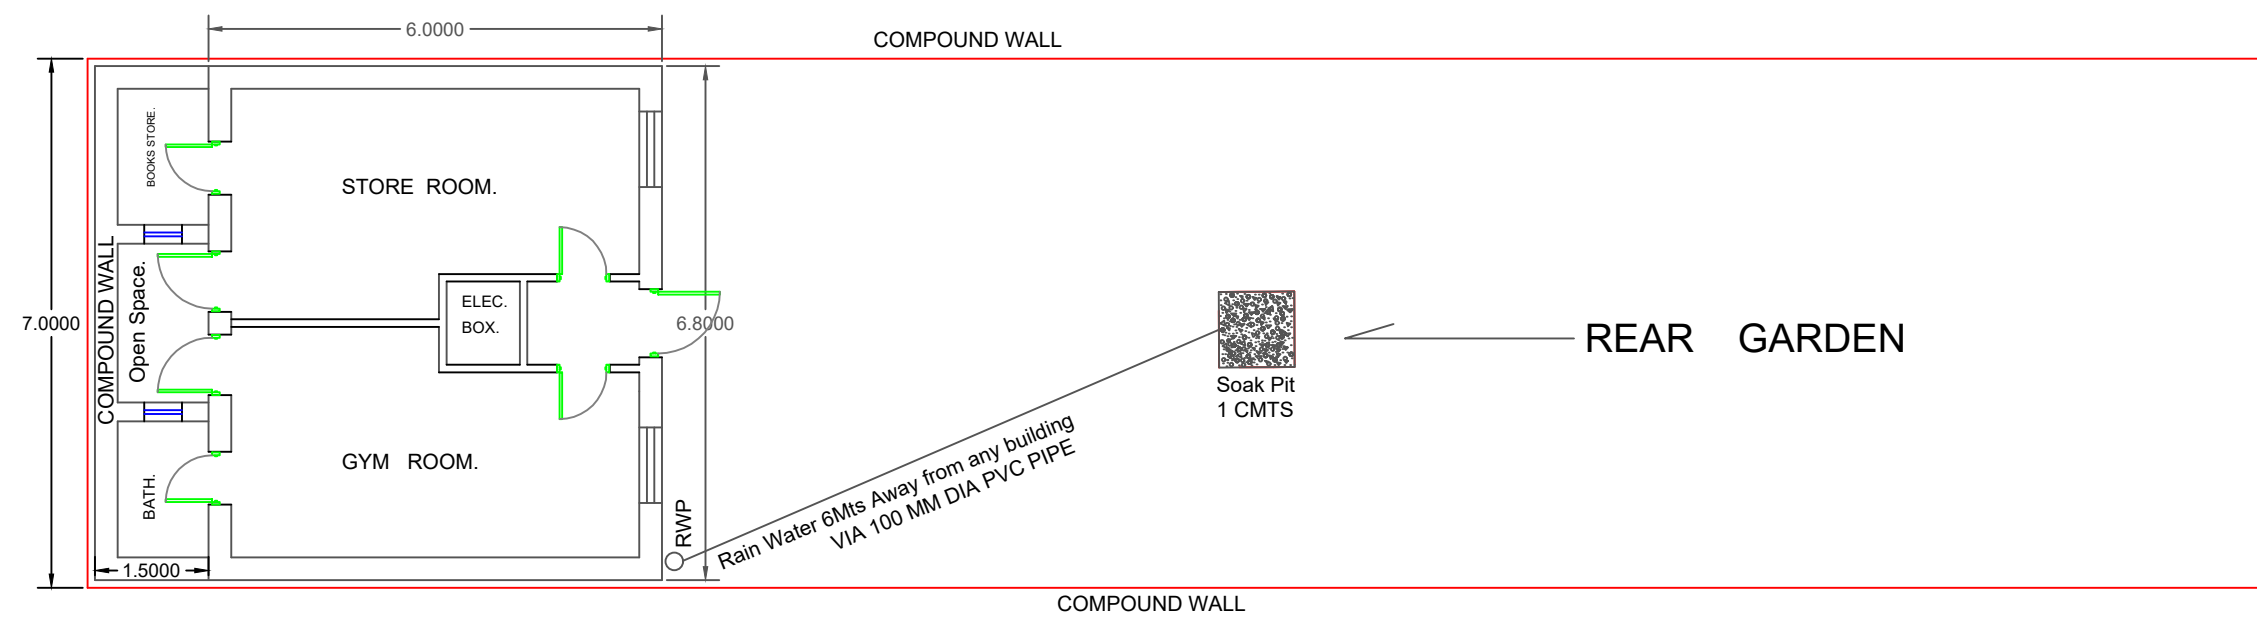


PROPOSED OUTBUILDING FLOOR PLAN. SCALE 1:100.

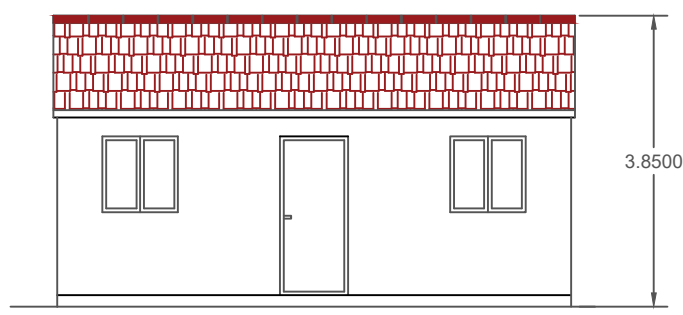


PROPOSED FRONT ELEVATION

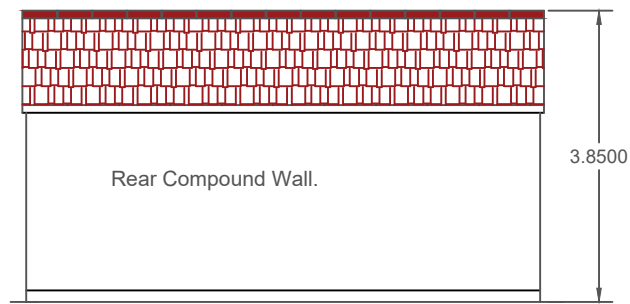


PROPOSED REAR ELEVATION

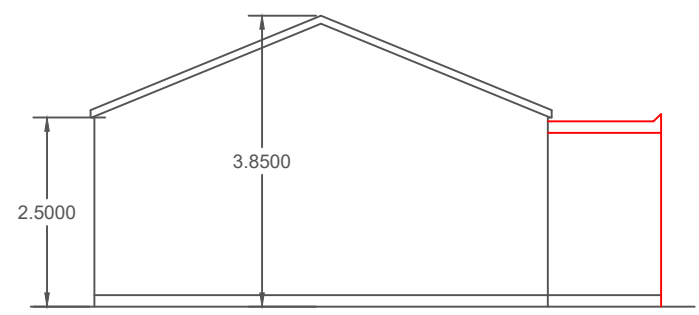

PROPOSED SIDE ELEVATION

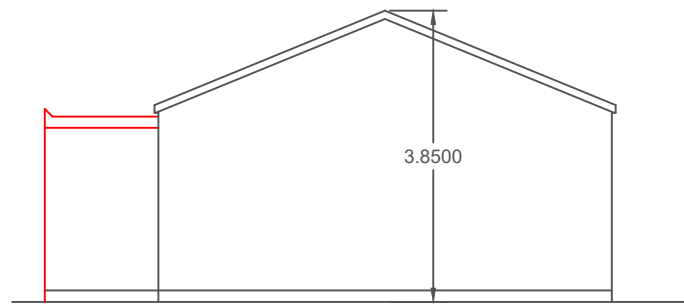

PROPOSED SIDE ELEVATION

 

DWG. NO. EA / 7WC /OB/ 1B.

CLIENT: MR JASWINDER SINGH.
PROPOSED OUT BUILDING IN THE REAR GARDEN.
7 WENTWORTH CRESCENT.
HAYES. MIDDLESEX. UB3 1NL.
SCALE 1: 100. @ A3.