

Dimensions to be verified on site  
DO NOT SCALE FROM THIS DRAWING.  
Any areas indicated on this drawing are for guidance only. No responsibility is taken for their accuracy.

This drawing is the property of **Design Workshop Consultant Ltd** Copyright is reserved by them and the drawing is issued on the condition that it is not copied, reproduced, retained or disclosed to any unauthorized person, either wholly or in part without the consent in writing of **Design Workshop Consultant Ltd**

Site Address:

36 Craig Drive,  
Uxbridge  
UB8 3HL

Title:

Proposed Elevations

Scale: 1:100

Paper Size: A3

Rev	Date	Comments

Drawn By: VG

Job Ref: 25156

Date: Dec 2025

Drawing No. LW - 05

**NOTE: VOLUME CALCULATION**

Site: 36 Craig Drive, Uxbridge UB8 3HL

Rear Dormer :


$$A - 5.795 \times B - 4.148 \times C - 2.626 \times \frac{1}{2} = 31.56\text{m}^3$$

**TOTAL VOLUME: 31.56 M3**


**NOTE:**

ANY WINDOW INSERTED ON WALL OR ROOF SLOPE FORMING A SIDE ELEVATION OF THE DWELLING SHALL BE:



1. OBSCURE P GLAZED
2. NON- OPENING UNLESS THE PARTS OF THE WINDOW WHICH CAN BE OPENED ARE MORE THAN 1.7 METERS ABOVE THE FLOOR OF THE ROOM IN WHICH THE WINDOW IS INSTALLED.
3. ROOF WINDOW WILL NOT PROTRUDE MORE THAN 150MM

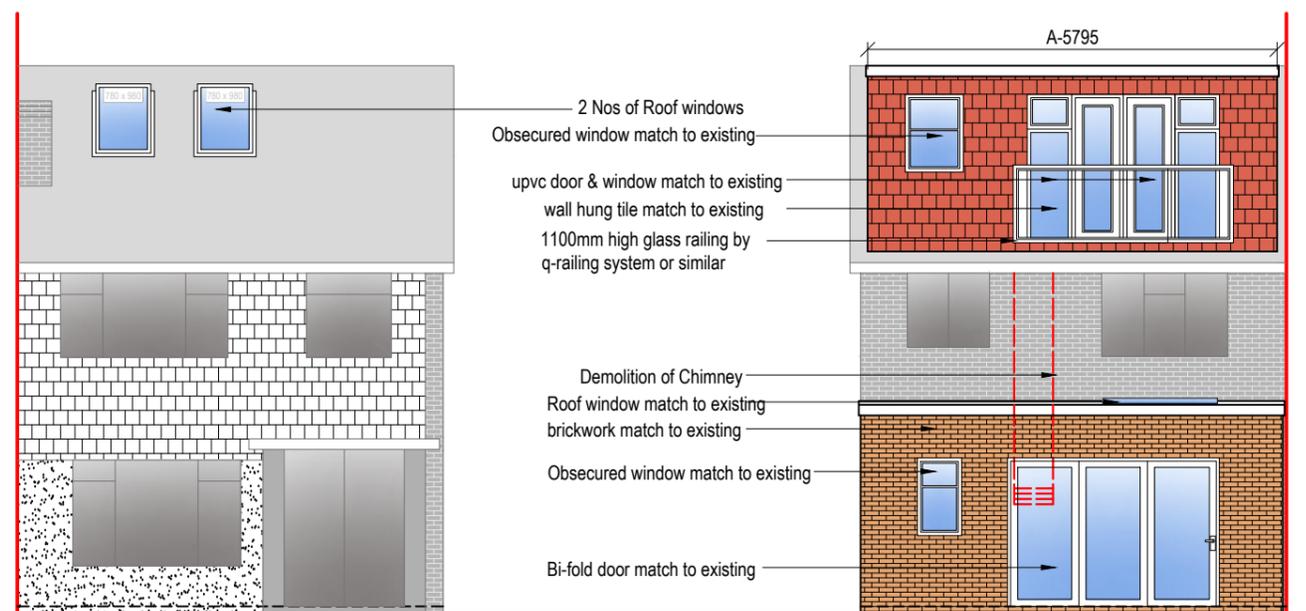


**Front Elevation**

 


**Rear Elevation**

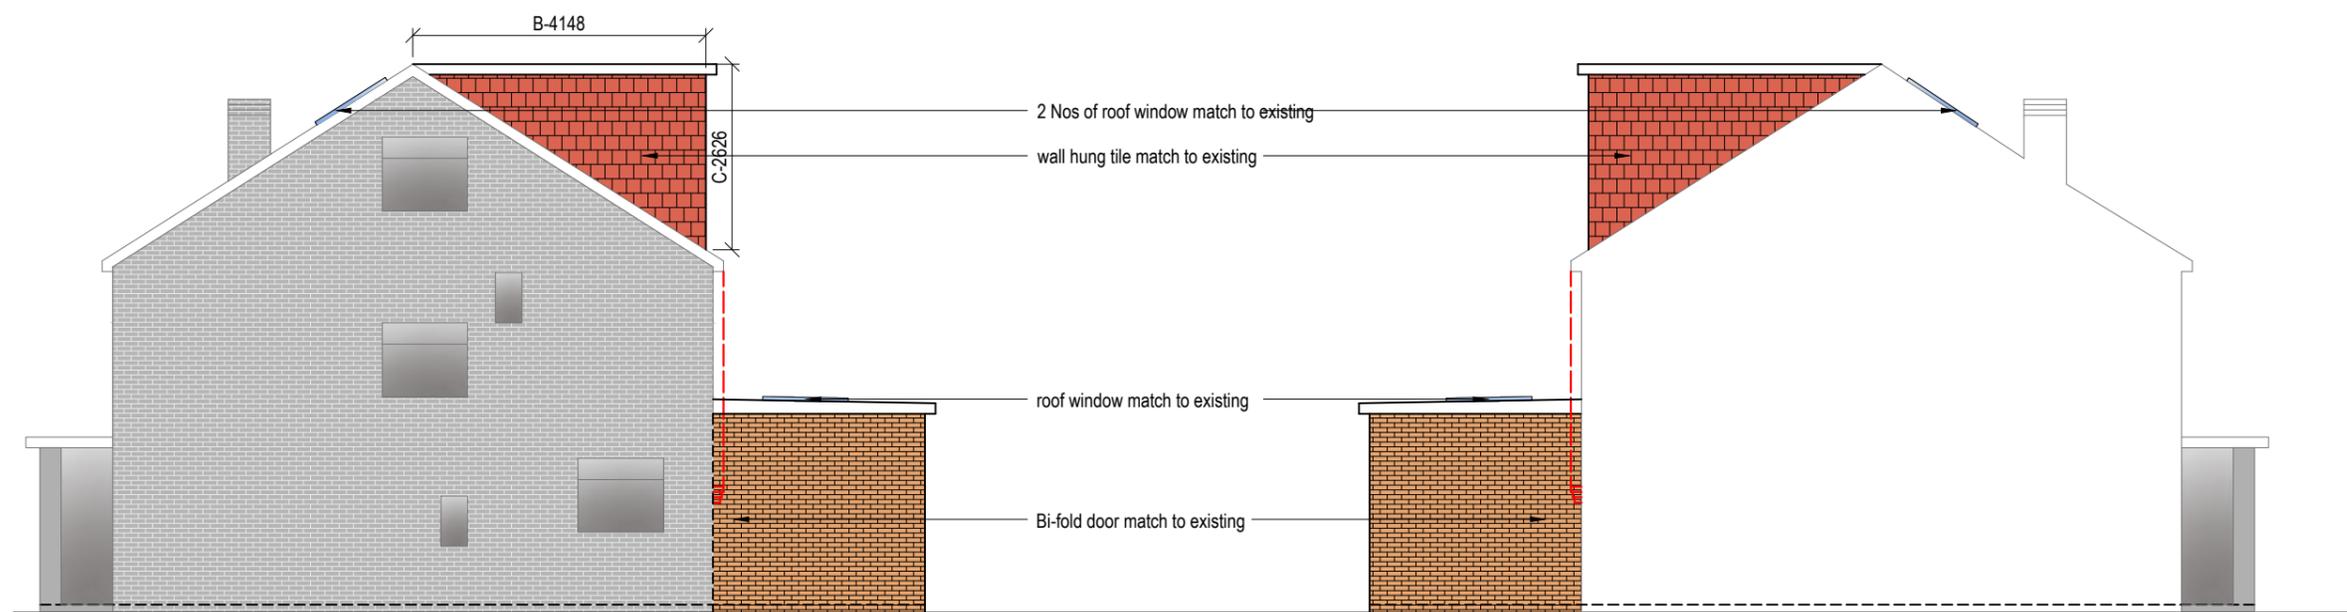 

**Side Elevations**

 

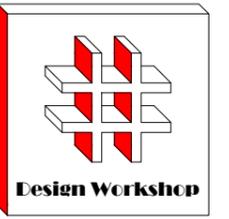

Dimensions to be verified on site  
DO NOT SCALE FROM THIS DRAWING.  
Any areas indicated on this drawing are for guidance only. No responsibility is taken for their accuracy.

This drawing is the property of **Design Workshop Consultant Ltd**. Copyright is reserved by them and the drawing is issued on the condition that it is not copied, reproduced, retained or disclosed to any unauthorized person, either wholly or in part without the consent in writing of **Design Workshop Consultant Ltd**.

Site Address:

36 Craig Drive,  
Uxbridge  
UB8 3HL


Title:

Existing Elevations


Scale: 1:100

Paper Size: A3


Rev	Date	Comments

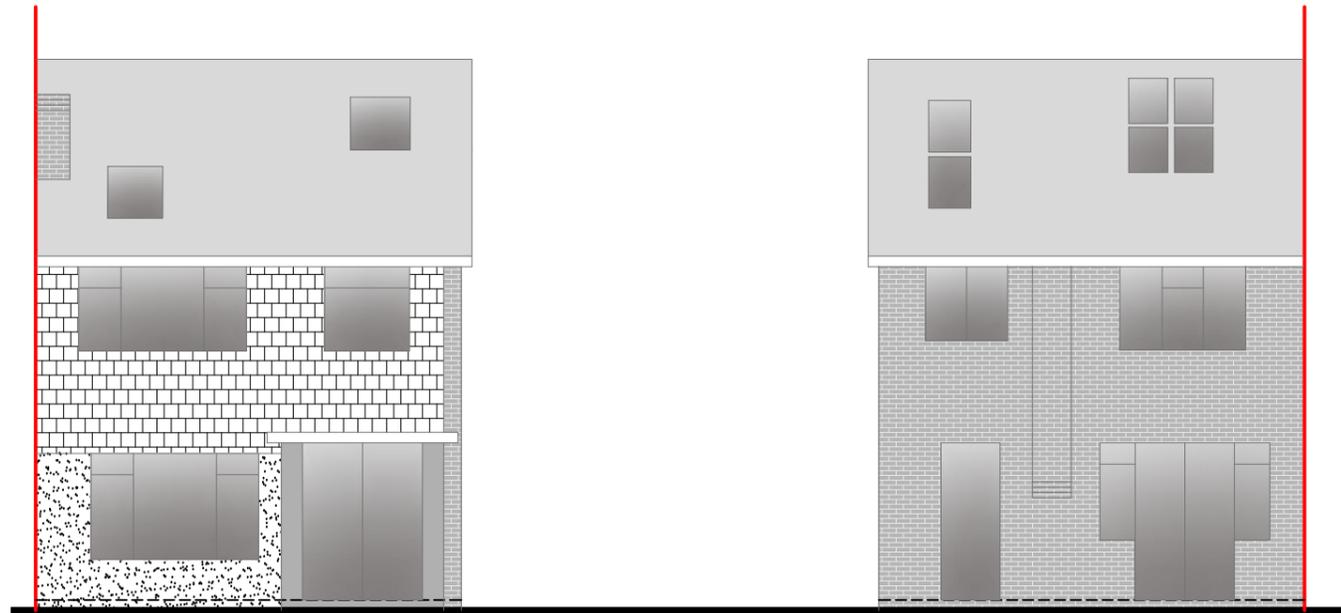


**Front Elevation**

 

**Rear Elevation**

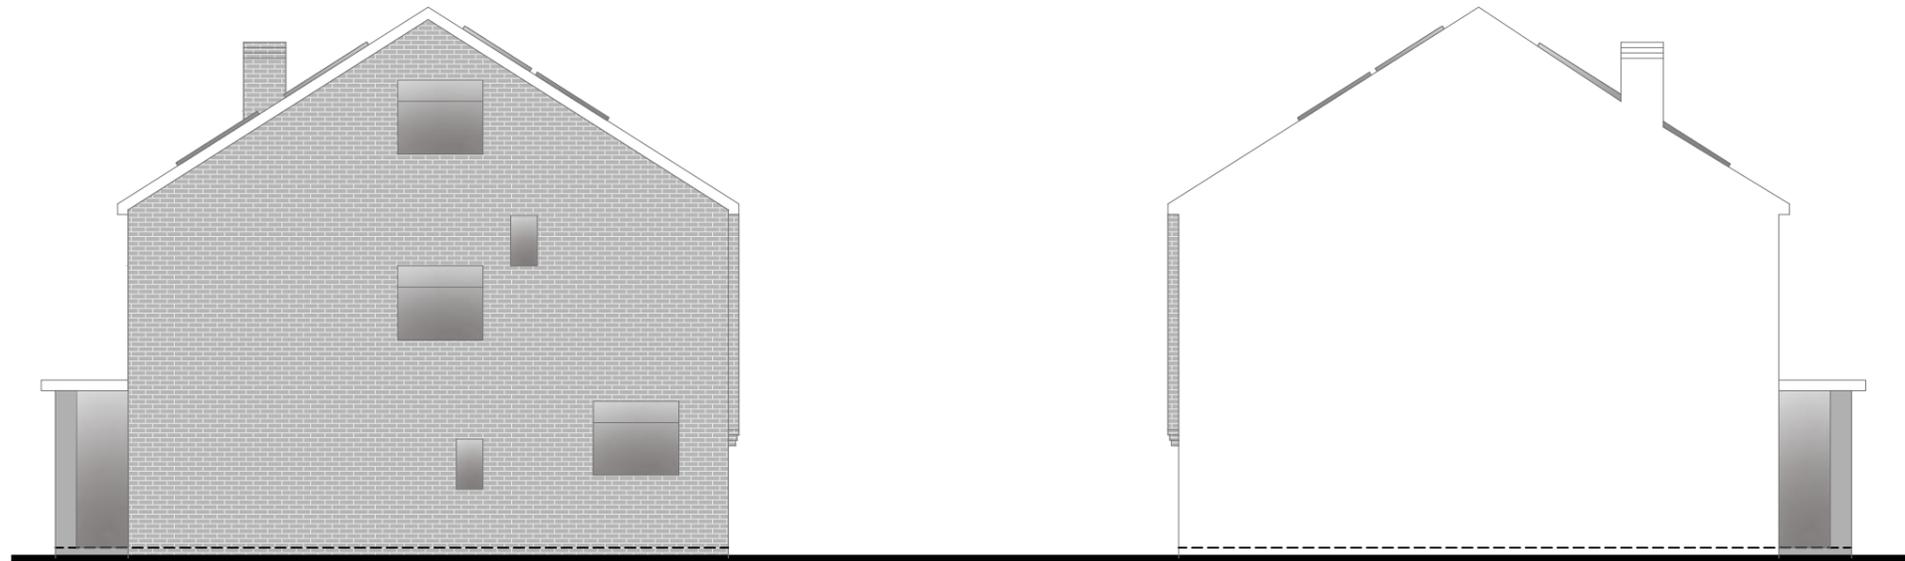

**Side Elevations**

 


Drawn By: VG

Job Ref: 25156

Date: Dec 2025

Drawing No. LW - 04

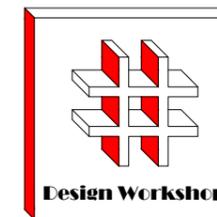

Dimensions to be verified on site  
DO NOT SCALE FROM THIS DRAWING.  
Any areas indicated on this drawing are for guidance only. No responsibility is taken for their accuracy.

This drawing is the property of **Design Workshop Consultant Ltd**. Copyright is reserved by them and the drawing is issued on the condition that it is not copied, reproduced, retained or disclosed to any unauthorized person, either wholly or in part without the consent in writing of **Design Workshop Consultant Ltd**.

Site Address:

36 Craig Drive,  
Uxbridge  
UB8 3HL

Title:

Existing First and loft Plan with  
Proposed Loft Plan

Scale: 1:50, 1:100

Paper Size: A3


Rev	Date	Comments

Drawn By: VG


Job Ref: 25156

Date: Dec 2025


Drawing No. LW - 03

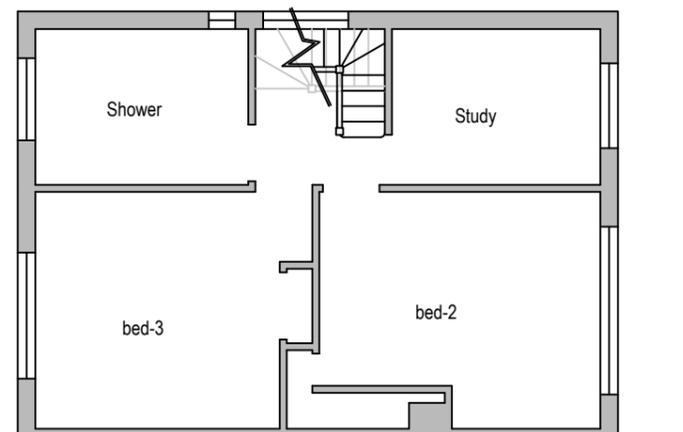


Existing First Floor Plan

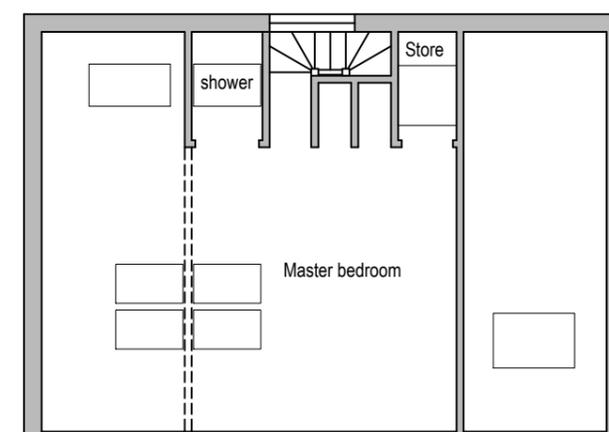


Existing Loft Plan

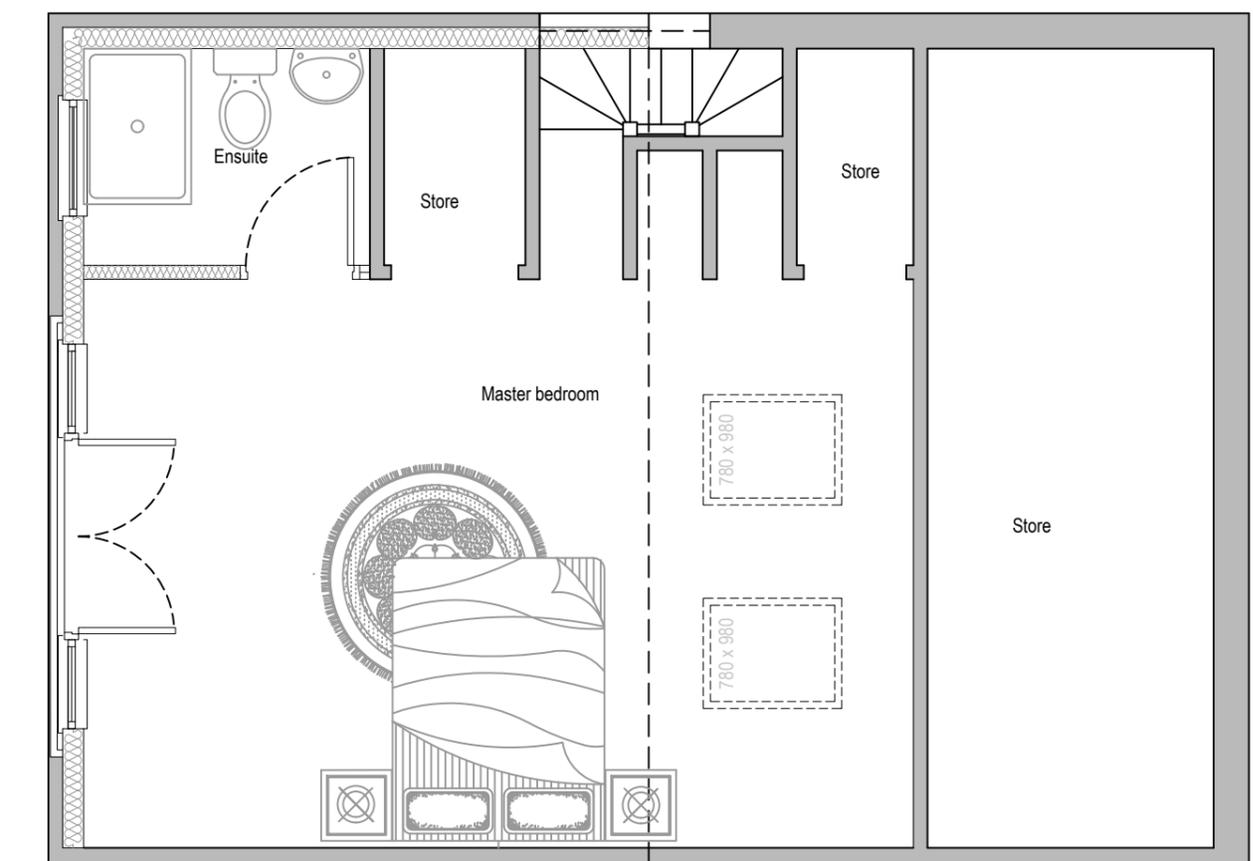

Proposed Loft Floor Plan

 

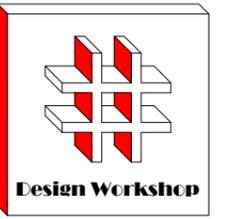

Dimensions to be verified on site  
DO NOT SCALE FROM THIS DRAWING.  
Any areas indicated on this drawing are for guidance only. No responsibility is taken for their accuracy.

This drawing is the property of **Design Workshop Consultant Ltd**. Copyright is reserved by them and the drawing is issued on the condition that it is not copied, reproduced, retained or disclosed to any unauthorized person, either wholly or in part without the consent in writing of **Design Workshop Consultant Ltd**.

Site Address:

36 Craig Drive,  
Uxbridge  
UB8 3HL


Title:

Existing & Proposed Ground Floor Plans


Scale: 1:50, 1:100

Paper Size: A3

Rev	Date	Comments

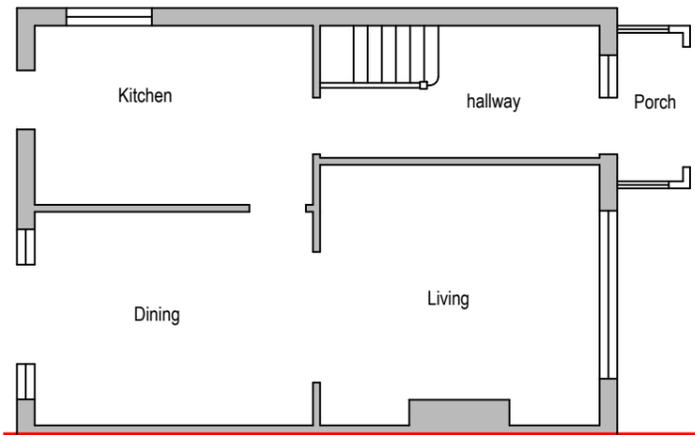

Existing Ground Floor Plan

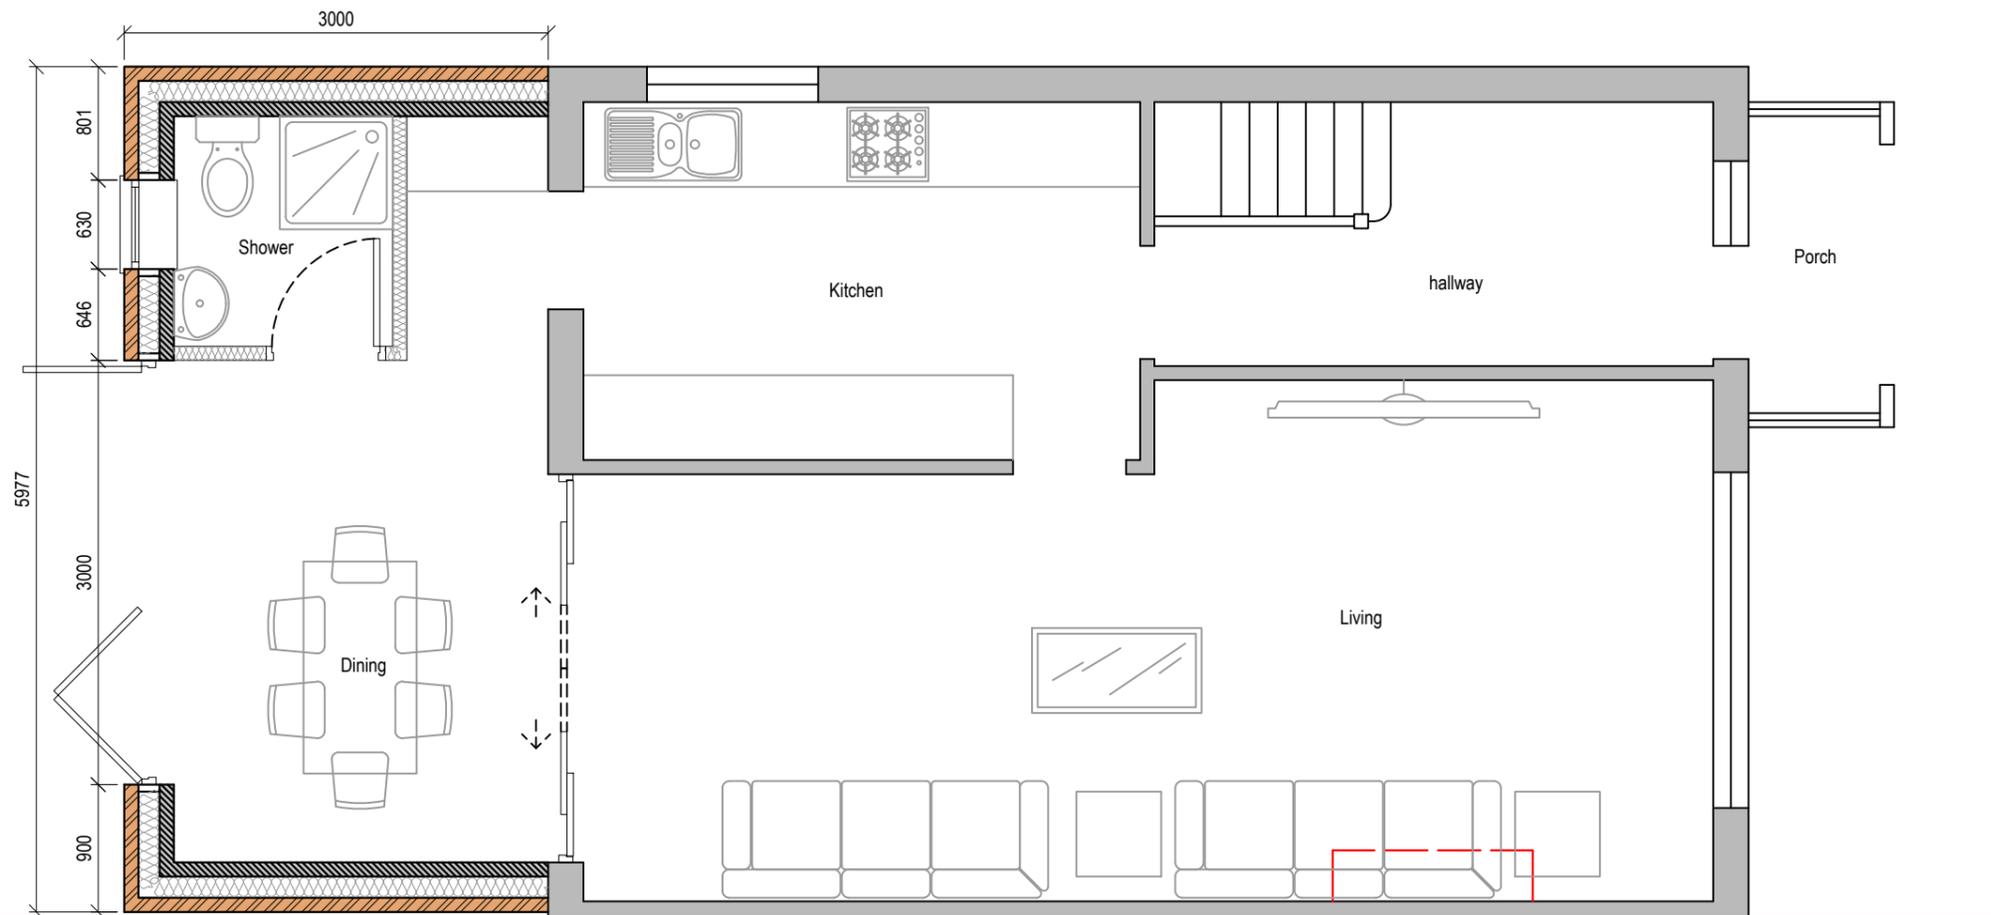

Proposed Ground Floor Plan




Drawn By: VG

Job Ref: 25156

Date: Dec 2025

Drawing No. LW-02

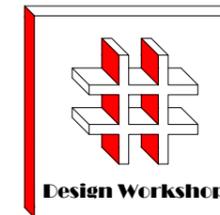

Dimensions to be verified on site  
DO NOT SCALE FROM THIS DRAWING.  
Any areas indicated on this drawing are for guidance only. No responsibility is taken for their accuracy.

This drawing is the property of **Design Workshop Consultant Ltd**. Copyright is reserved by them and the drawing is issued on the condition that it is not copied, reproduced, retained or disclosed to any unauthorized person, either wholly or in part without the consent in writing of **Design Workshop Consultant Ltd**.

Site Address:

36 Craig Drive,  
Uxbridge  
UB8 3HL

Title:

Block and Location  
Plans




Scale: 1:500, 1:1250

Paper Size: A3

Rev	Date	Comments

Drawn By: VG  
Job Ref: 25156  
Date: Dec 2025  
Drawing No. LW - 01

### Proposed Extension

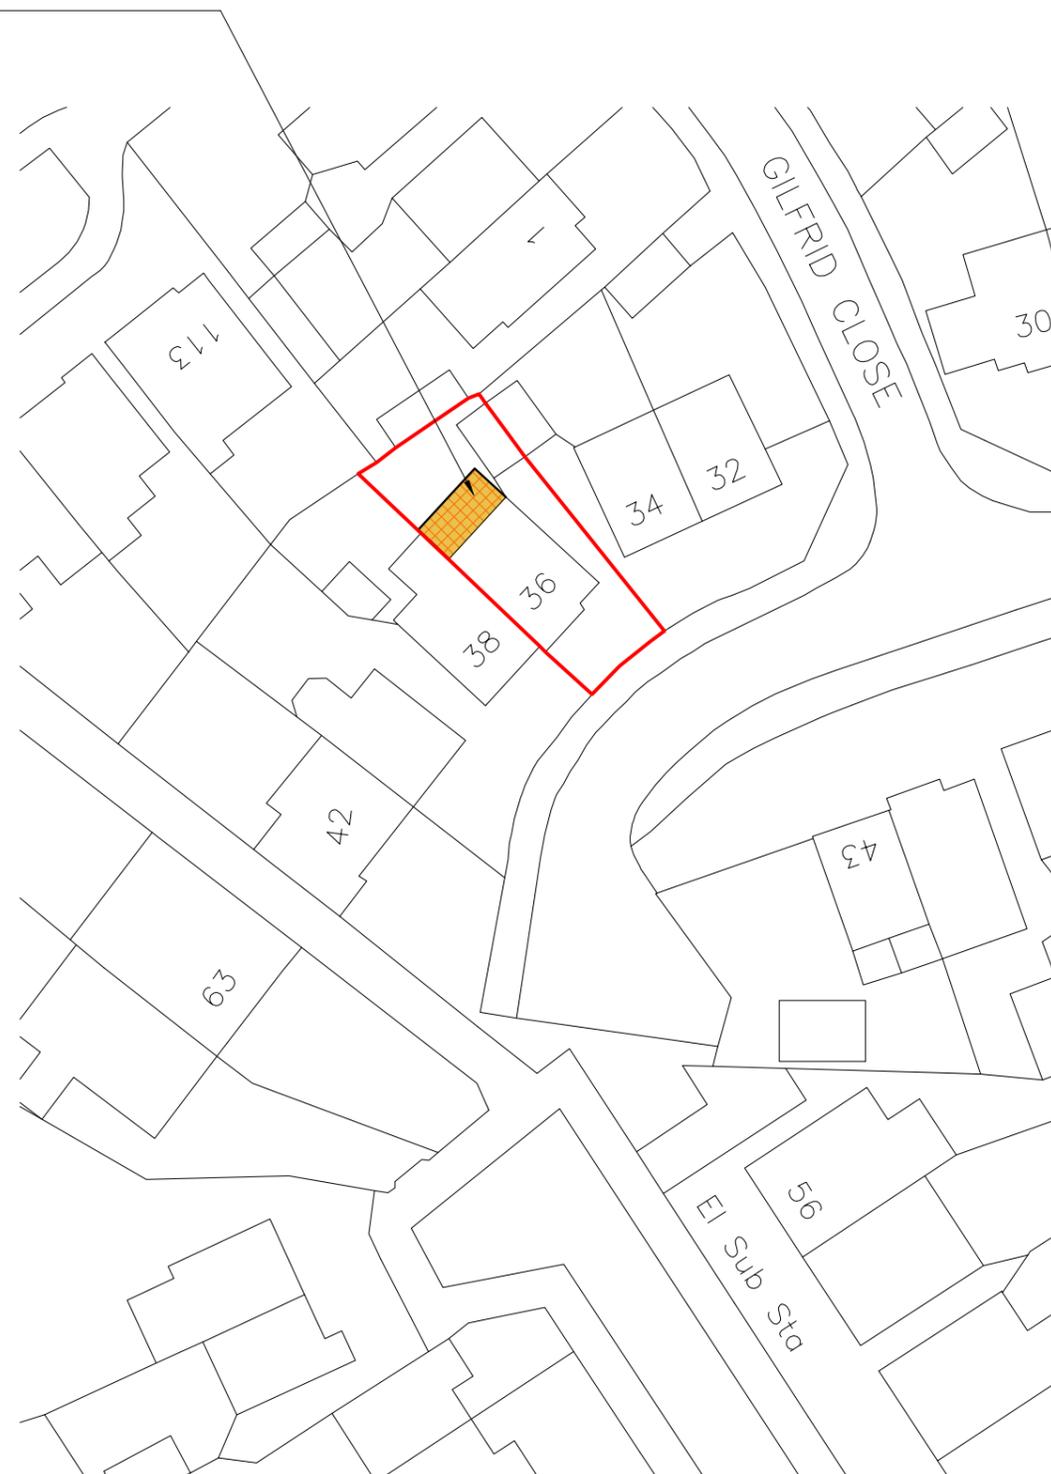

Block Plan



Site Location

