



All work to comply with
current building regulations
and codes of practice

Do not scale from drawings
all dimensions to be checked
on site before the start of
any work

All Proposed External Materials to Match
Existing External Materials

Any Proposed Windows to Flank wall to be
Obscure Glazed and Non-Opening below
1.7m from FFL

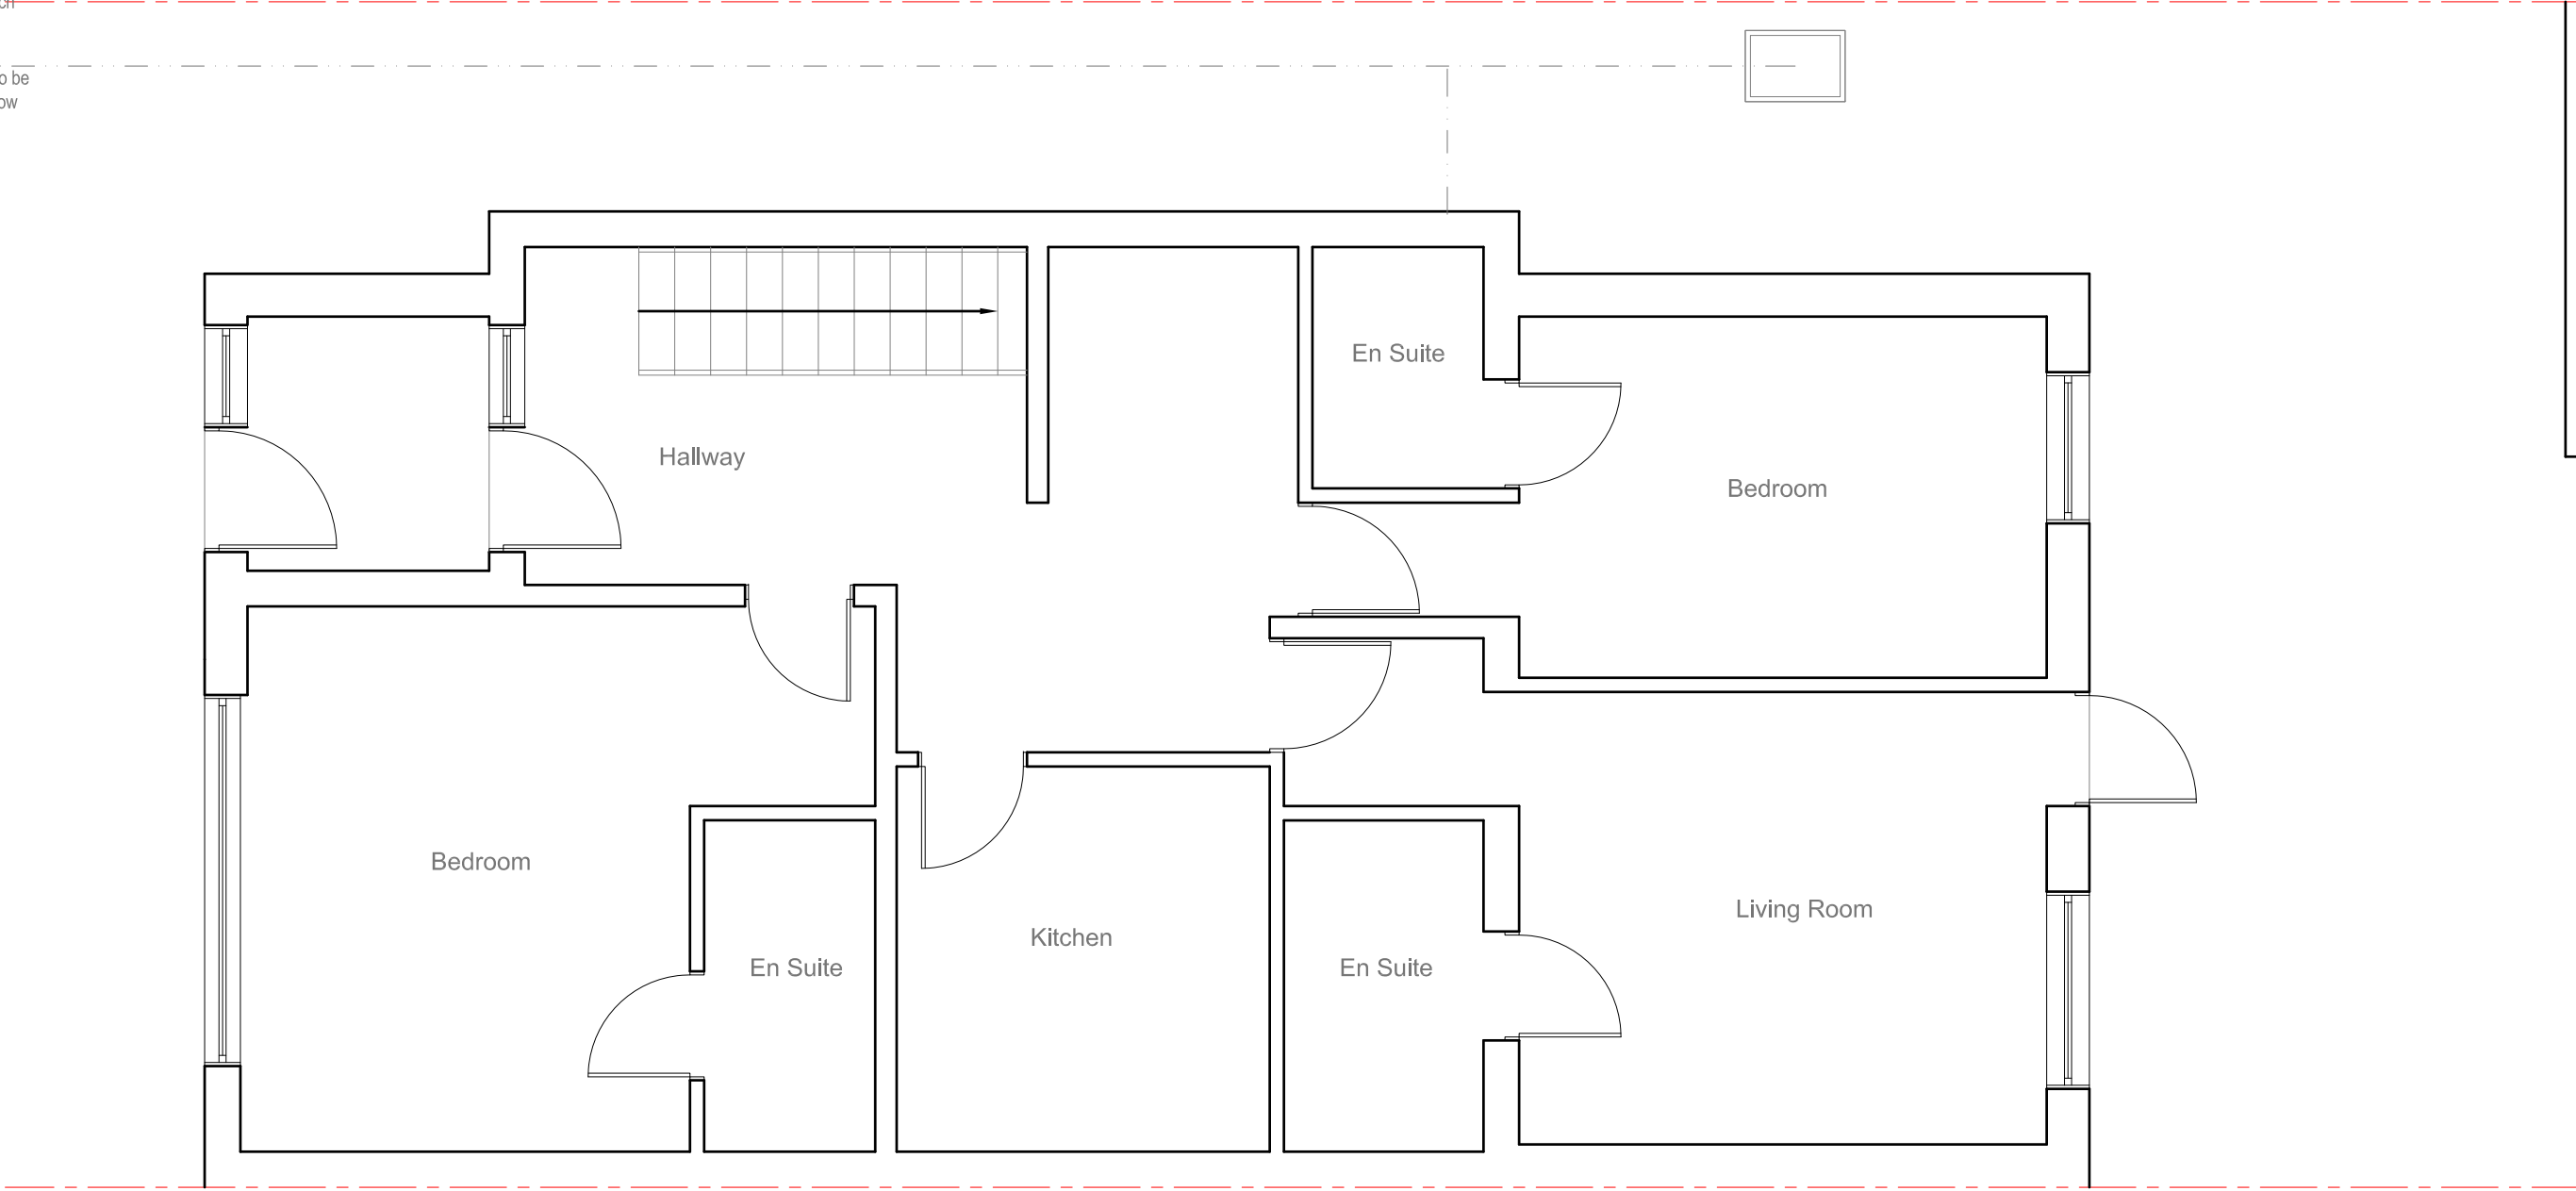

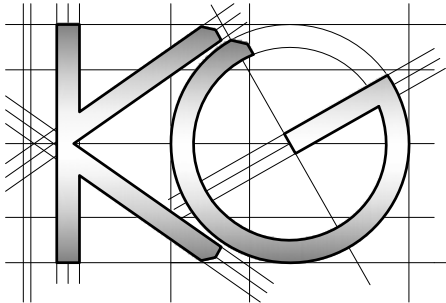	<u>Site Address:</u> 9 Ferrers Avenue West Drayton UB7 7AA	<u>Drawing Content:</u> Existing Ground Floor Plan	<u>Drawings No:</u> 9ferrersavenue/2021/01	<u>Date Drawn:</u> 19th March 2021	Planning Issue	
	1	2	3	5	7	
			<u>Drawings Scale:</u> 1:50	<u>Drawn By:</u> KG	<u>Revision:</u>	
			4	6		8


All work to comply with current building regulations and codes of practice

Do not scale from drawings

all dimensions to be checked on site before the start of any work

All Proposed External Materials to Match Existing External Materials

Any Proposed Windows to Flank wall to be Obscure Glazed and Non-Opening below 1.7m from FFL

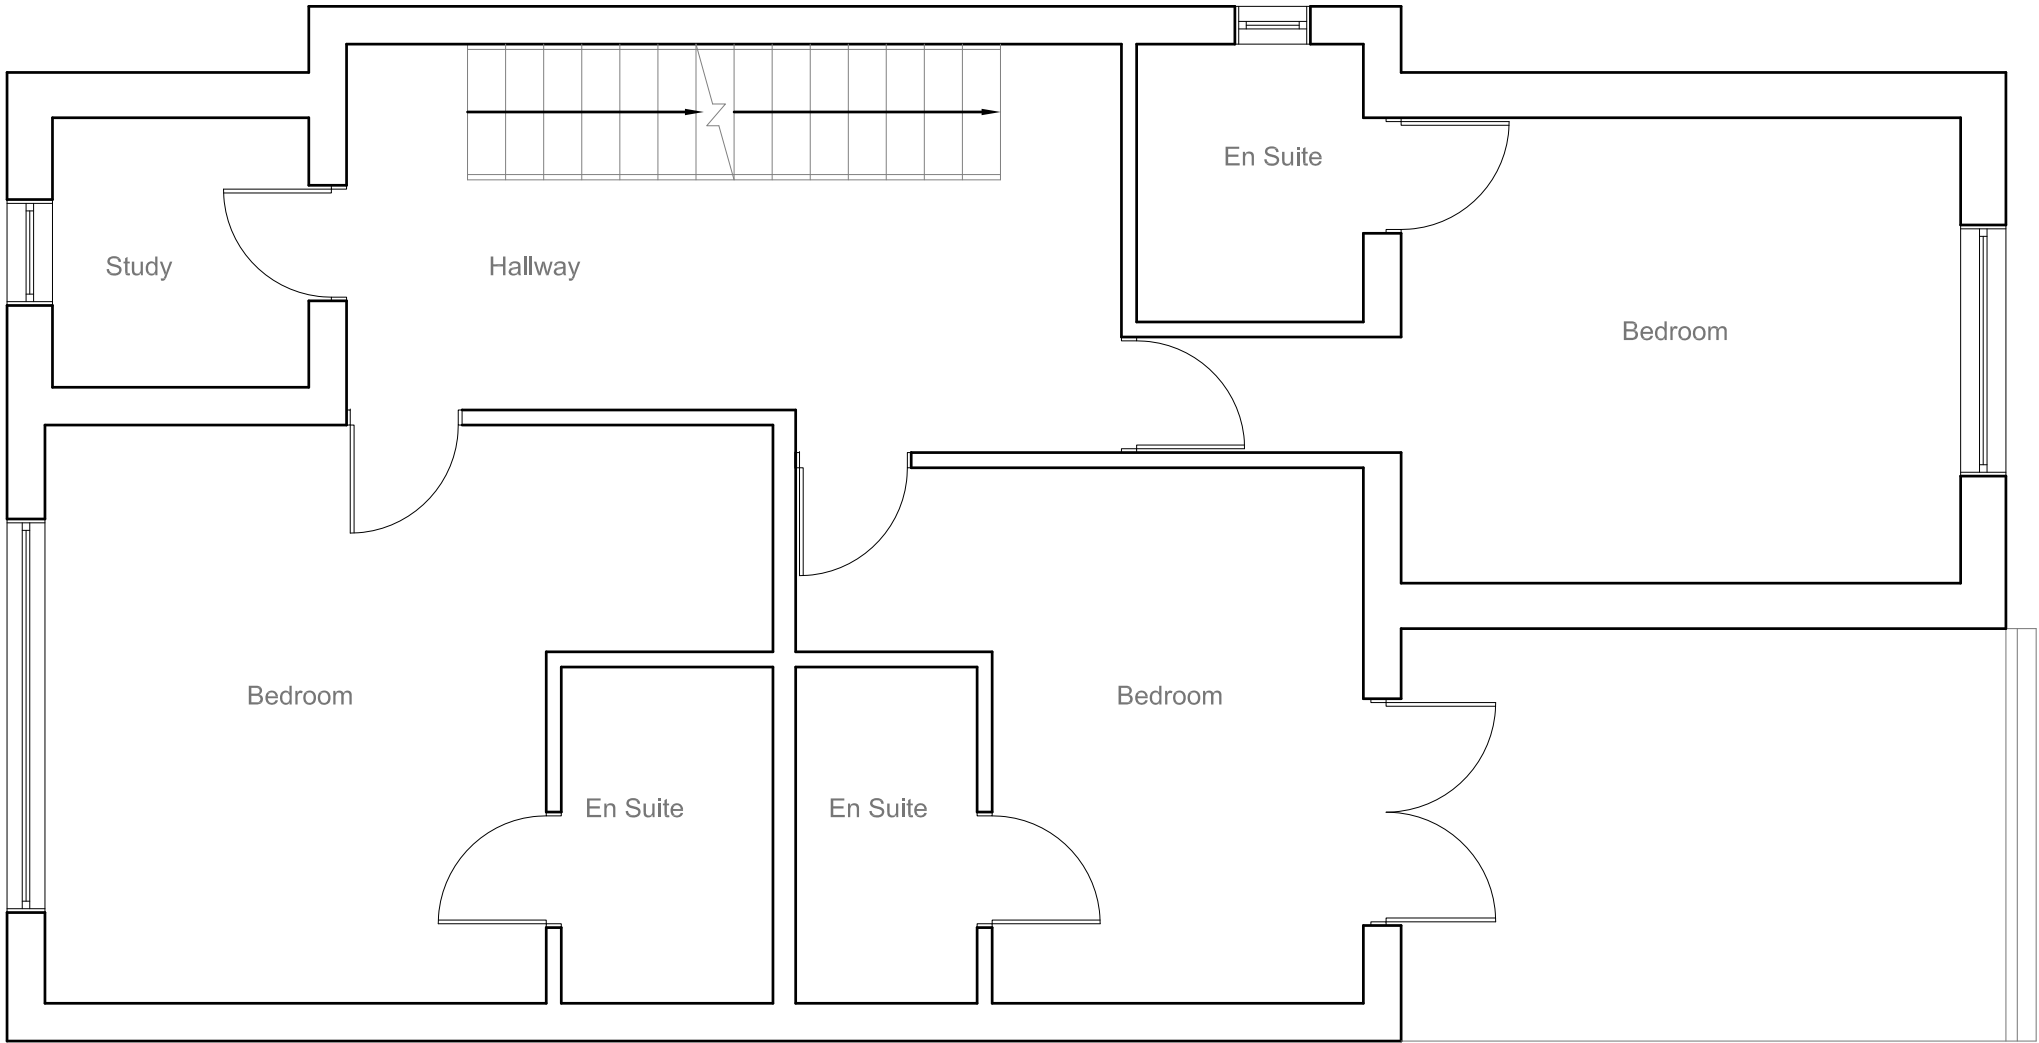


	<u>Site Address:</u>	<u>Drawing Content:</u>	<u>Drawings No:</u>	<u>Date Drawn:</u>	Planning Issue		
	9 Ferrers Avenue West Drayton UB7 7AA	Existing First Floor Plan	9ferrersavenue/2021/02	19th March 2021	Revision:		
	1	2	3	5	7		
			<u>Drawings Scale:</u>	<u>Drawn By:</u>			
			1:50	KG			8

All work to comply with
current building regulations
and codes of practice

Do not scale from drawings
all dimensions to be checked
on site before the start of
any work

All Proposed External Materials to Match
Existing External Materials

Any Proposed Windows to Flank wall to be
Obscure Glazed and Non-Opening below
1.7m from FFL

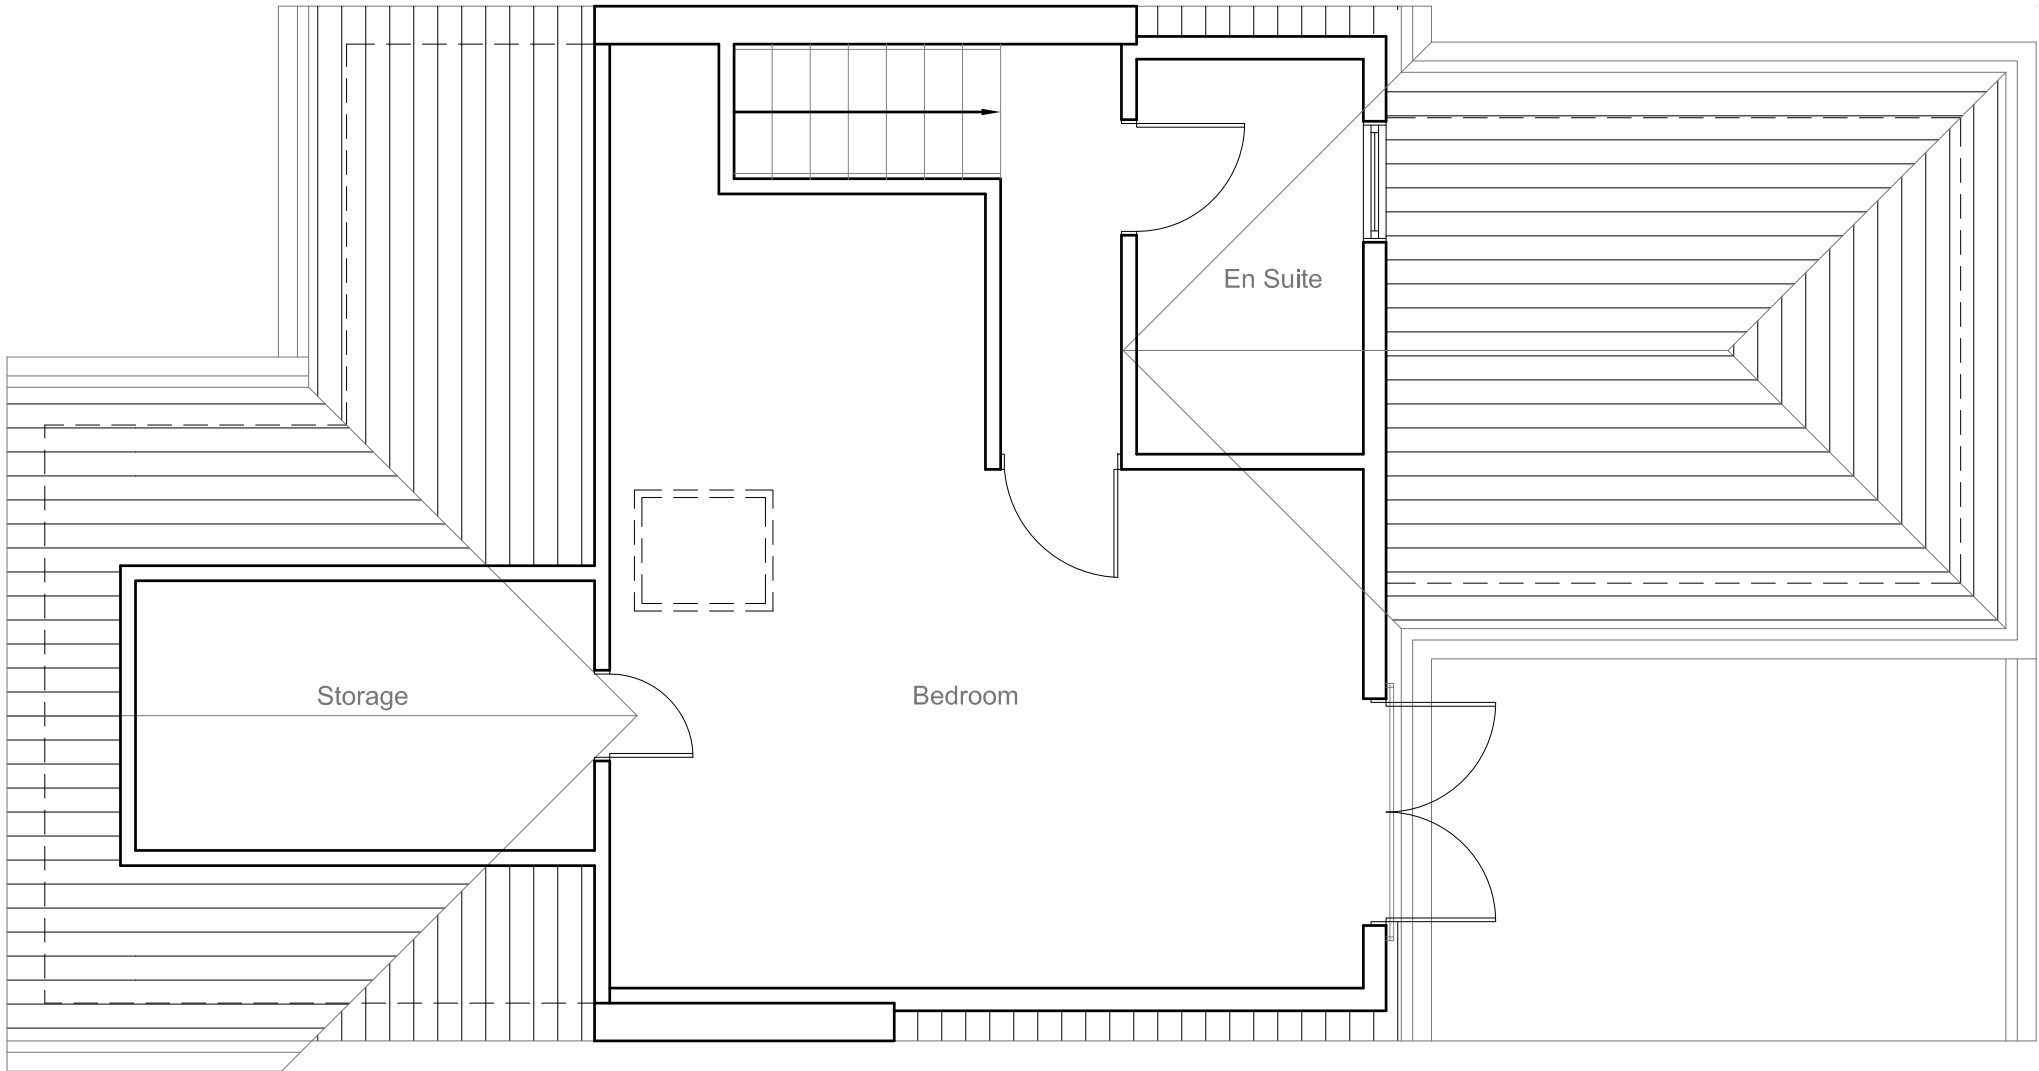

	<u>Site Address:</u> 9 Ferrers Avenue West Drayton UB7 7AA	<u>Drawing Content:</u> Existing Loft Floor Plan	<u>Drawings No:</u> 9ferrersavenue/2021/03	<u>Date Drawn:</u> 19th March 2021	Planning Issue	
	1	2	3	5	7	
			<u>Drawings Scale:</u> 1:50	<u>Drawn By:</u> KG	<u>Revision:</u>	
			4	6		8

All work to comply with current building regulations and codes of practice


Do not scale from drawings
all dimensions to be checked on site before the start of any work

All Proposed External Materials to Match Existing External Materials


Any Proposed Windows to Flank wall to be Obscure Glazed and Non-Opening below 1.7m from FFL



Existing Rear Elevation
Scale 1:100

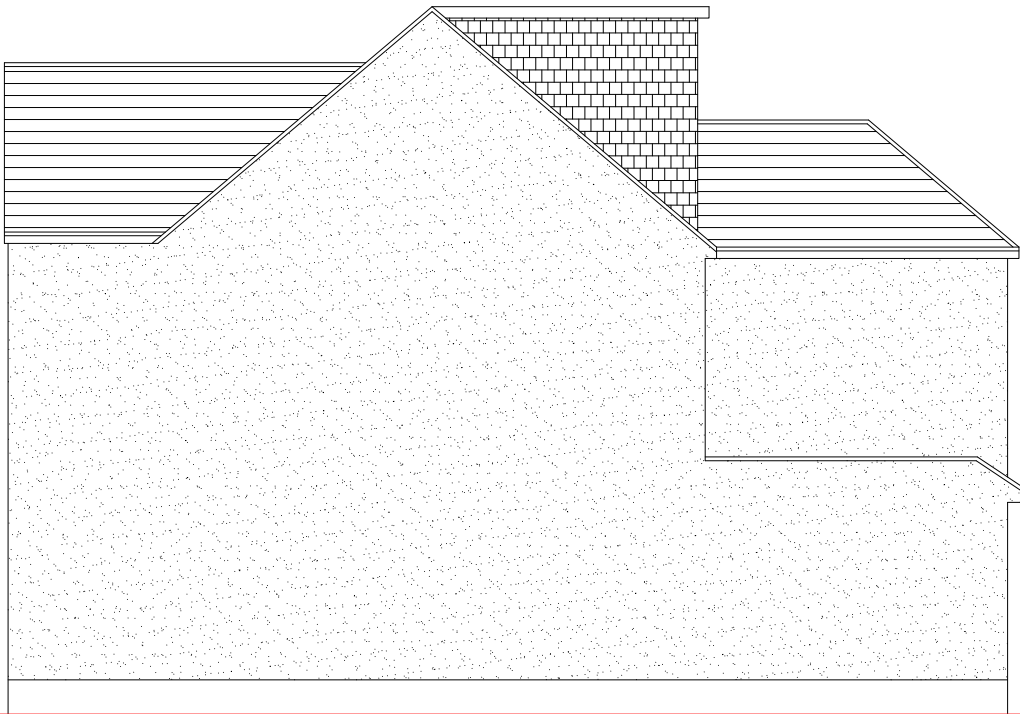


Existing Side Elevation
Scale 1:100

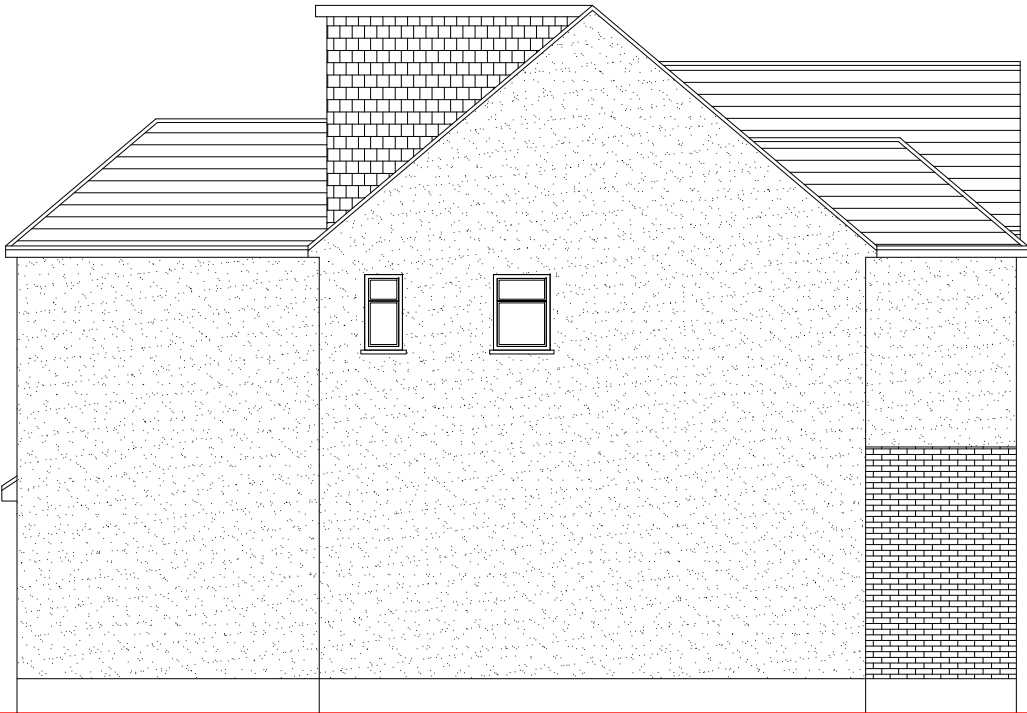

Existing Side Elevation
Scale 1:100



Existing Front Elevation
Scale 1:100

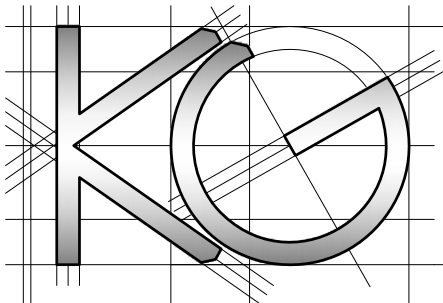

Site Address:

9 Ferrers Avenue
West Drayton
UB7 7AA

Drawing Content:

Existing Elevations

Drawings No:

9ferrersavenue/2021/04

Date Drawn:

19th March 2021

Planning Issue

Drawings Scale:

1:100

Drawn By:

KG

Revision:

7

8



All work to comply with current building regulations and codes of practice

Do not scale from drawings

all dimensions to be checked on site before the start of any work

All Proposed External Materials to Match Existing External Materials

Any Proposed Windows to Flank wall to be Obscure Glazed and Non-Opening below 1.7m from FFL

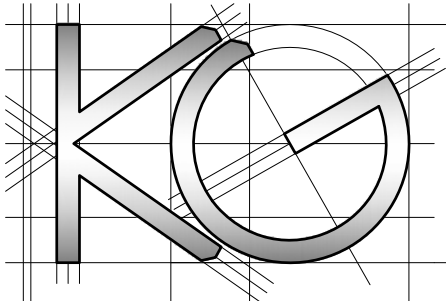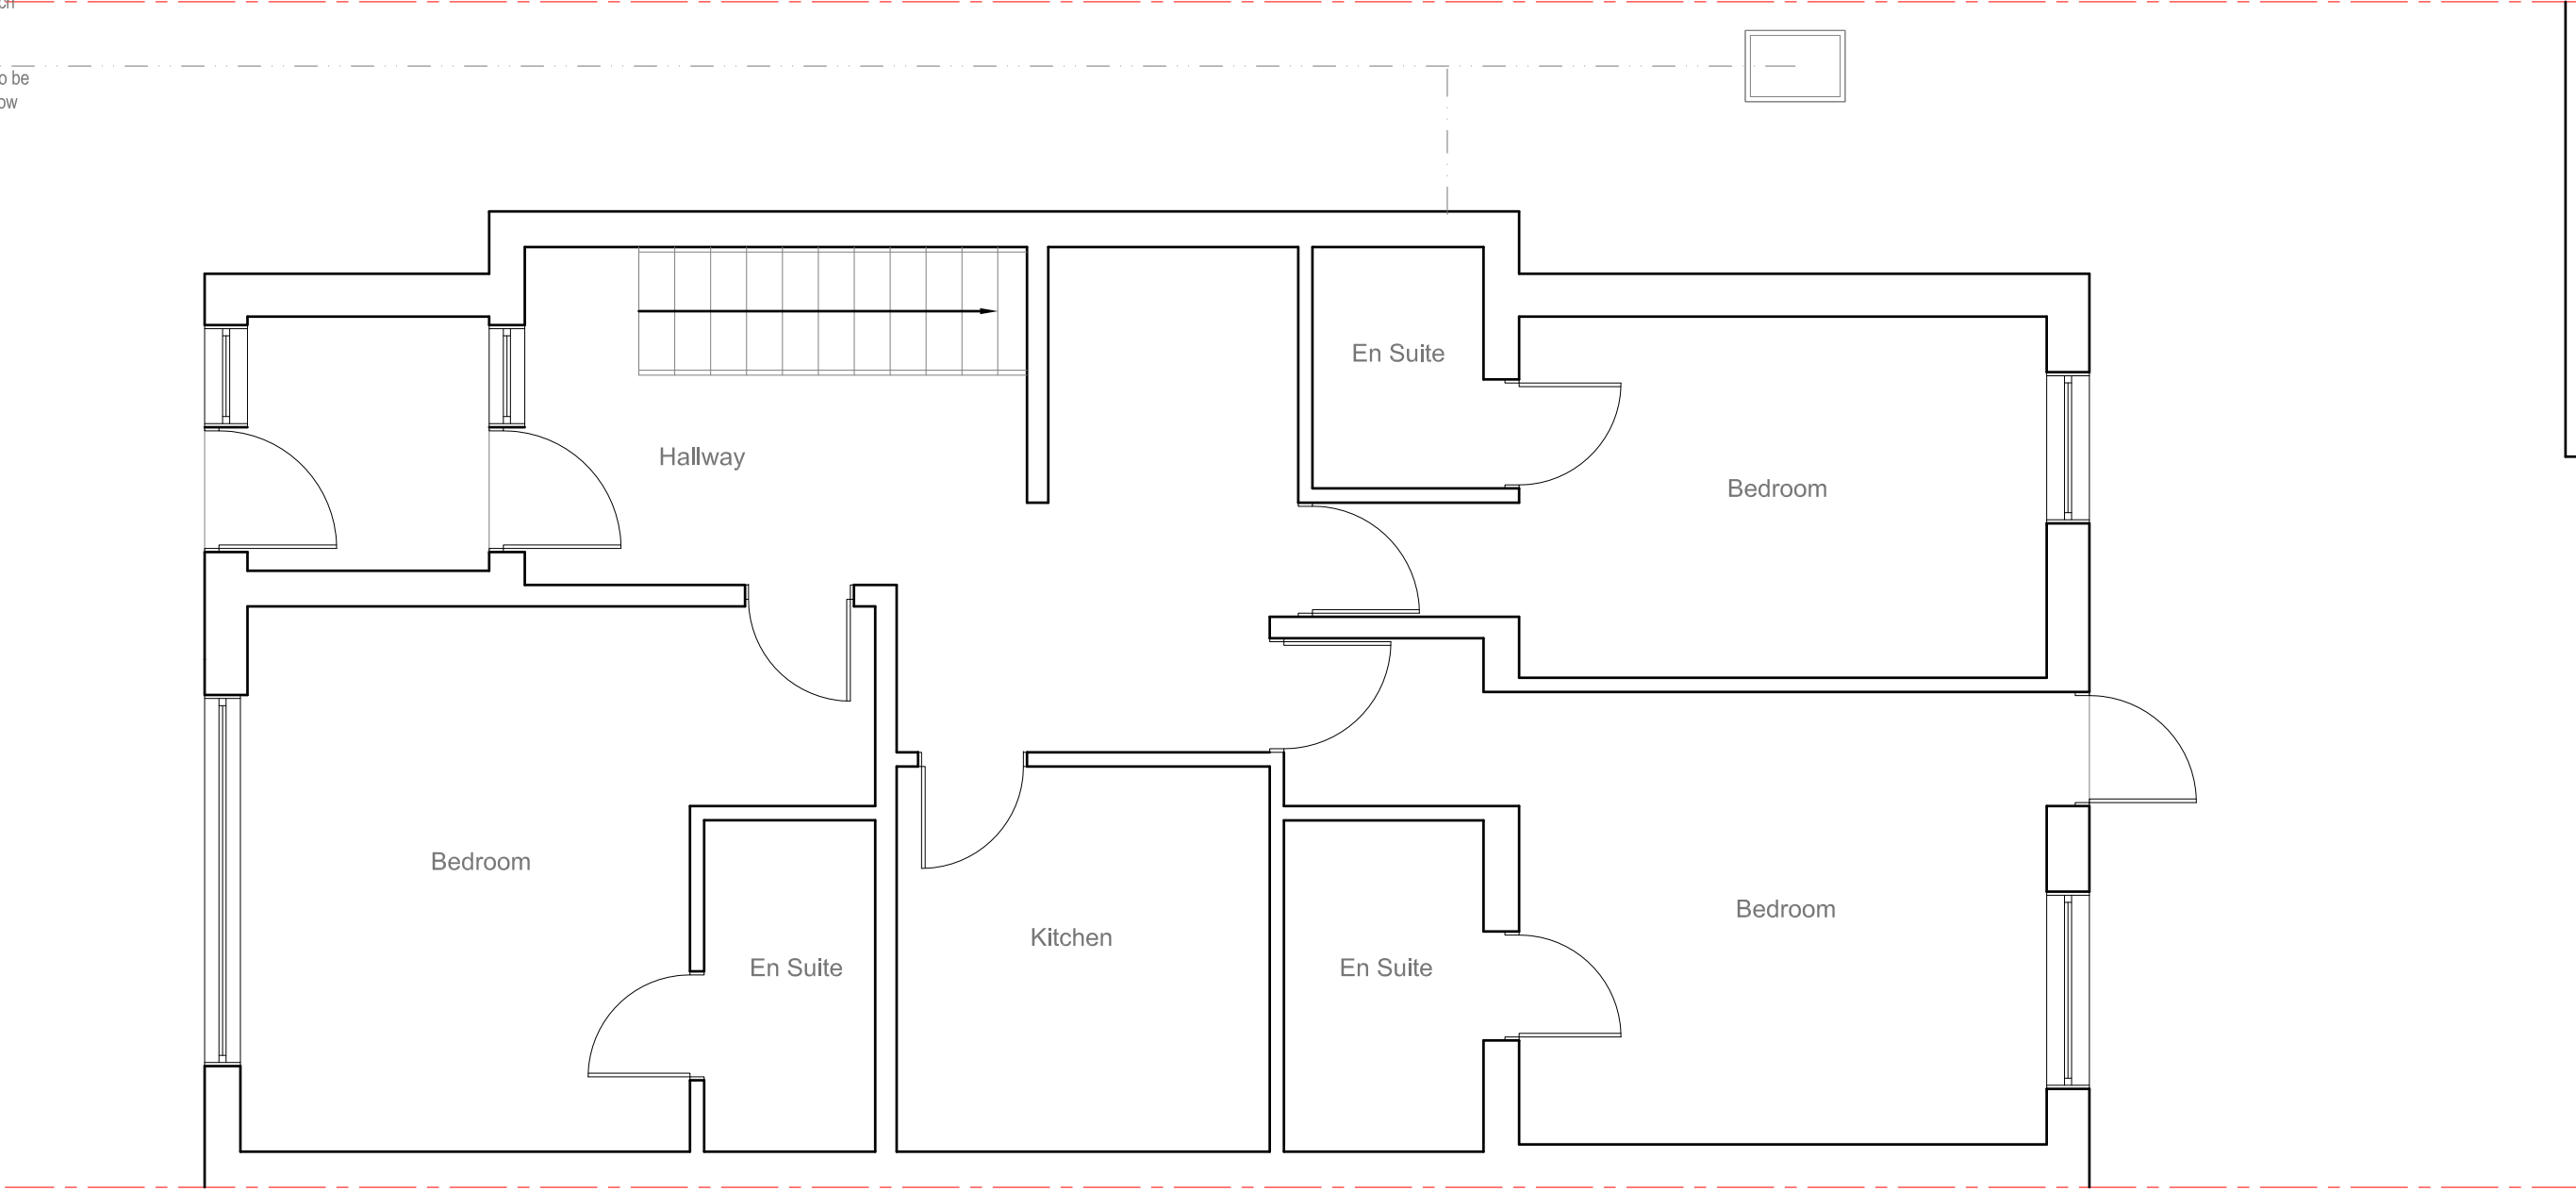


<u>Site Address:</u> 9 Ferrers Avenue West Drayton UB7 7AA	<u>Drawing Content:</u> Proposed Ground Floor Plan	<u>Drawings No:</u> 9ferrersavenue/2021/05		<u>Date Drawn:</u> 19th March 2021		Planning Issue	
		3		5		7	
		<u>Drawings Scale:</u> 1:50		<u>Drawn By:</u> KG		<u>Revision:</u>	
1	2	4	6	8			


All work to comply with
current building regulations
and codes of practice

Do not scale from drawings
all dimensions to be checked
on site before the start of
any work

All Proposed External Materials to Match
Existing External Materials

Any Proposed Windows to Flank wall to be
Obscure Glazed and Non-Opening below
1.7m from FFL

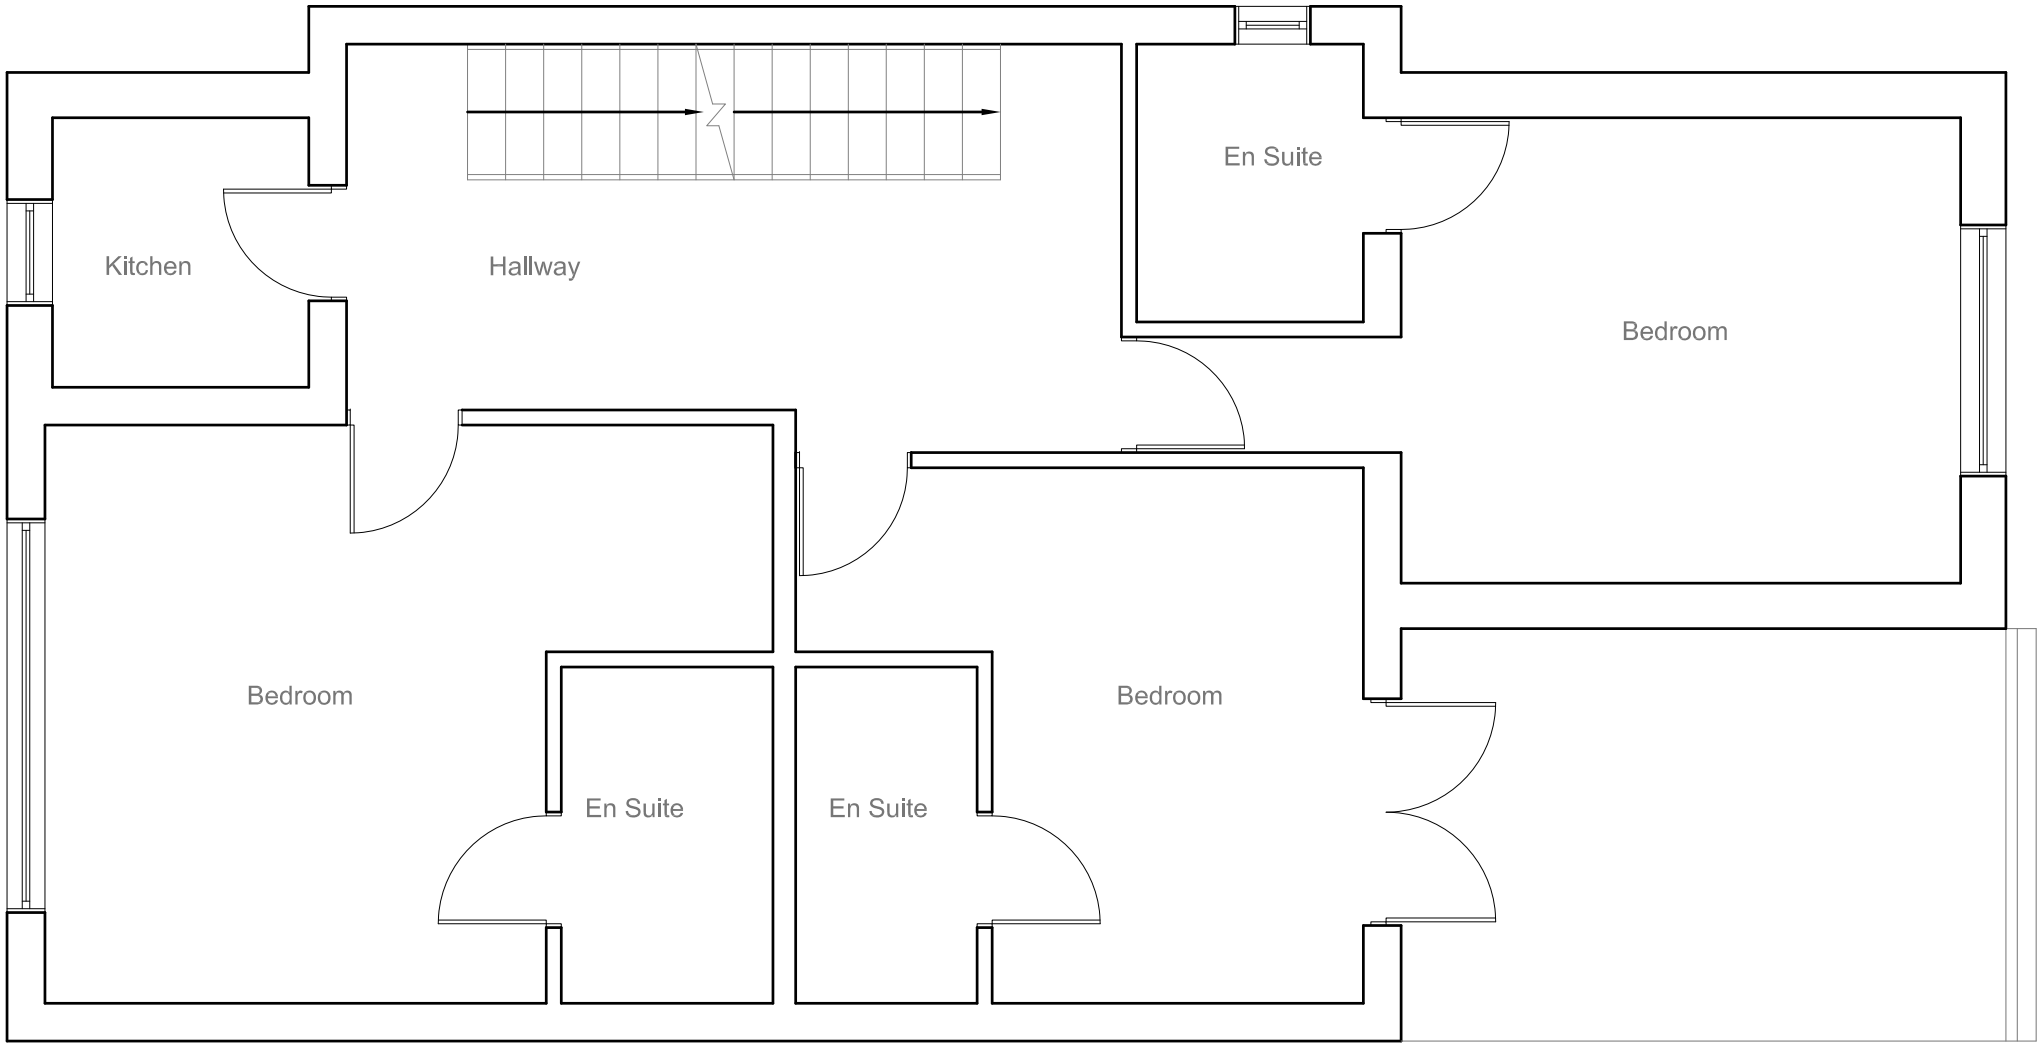

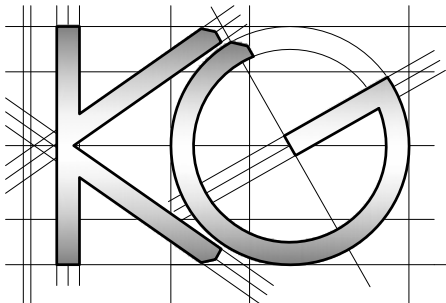	<u>Site Address:</u>	<u>Drawing Content:</u>	<u>Drawings No:</u>	<u>Date Drawn:</u>	Planning Issue		
	9 Ferrers Avenue West Drayton UB7 7AA	Proposed First Floor Plan	9ferrersavenue/2021/06	19th March 2021	7		
	1	2	<u>Drawings Scale:</u> 1:50	<u>Drawn By:</u> KG	<u>Revision:</u>	8	


All work to comply with current building regulations and codes of practice

Do not scale from drawings

all dimensions to be checked on site before the start of any work

All Proposed External Materials to Match Existing External Materials

Any Proposed Windows to Flank wall to be Obscure Glazed and Non-Opening below 1.7m from FFL

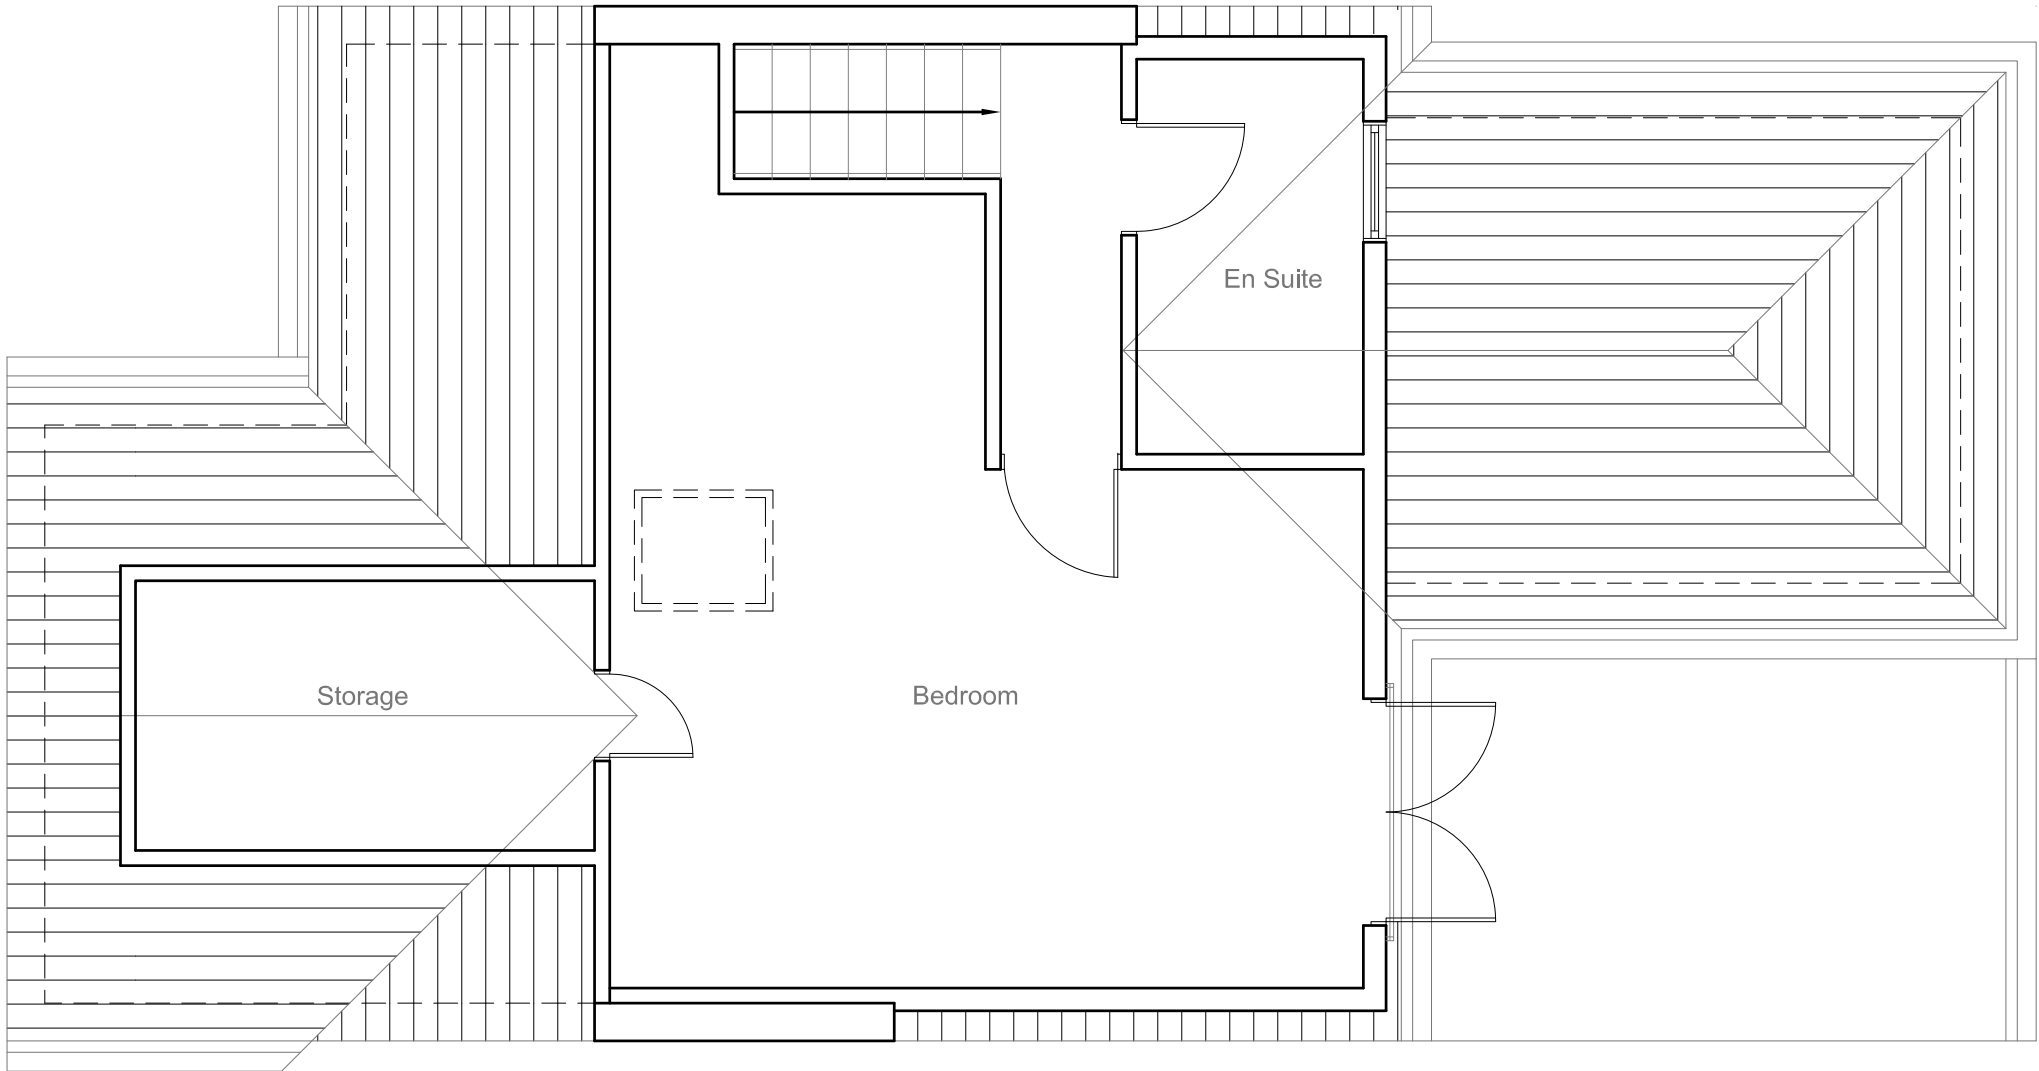

	<u>Site Address:</u>	<u>Drawing Content:</u>	<u>Drawings No:</u>	<u>Date Drawn:</u>	Planning Issue		
	9 Ferrers Avenue West Drayton UB7 7AA	Proposed Loft Floor Plan	9ferrersavenue/2021/07	19th March 2021	7		
	1	2	<u>Drawings Scale:</u>	<u>Drawn By:</u>	<u>Revision:</u>		
			1:50	KG	6		8