

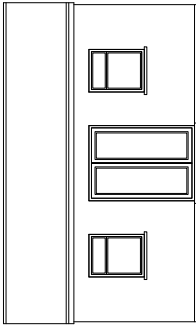



All work to comply with current building regulations and codes of practice
Do not scale from drawings
all dimensions to be checked on site before the start of any work
All Proposed External Materials to Match Existing External Materials
Any Proposed Windows to Flank wall to be Obscure Glazed and Non-Opening below 1.7m from FFL

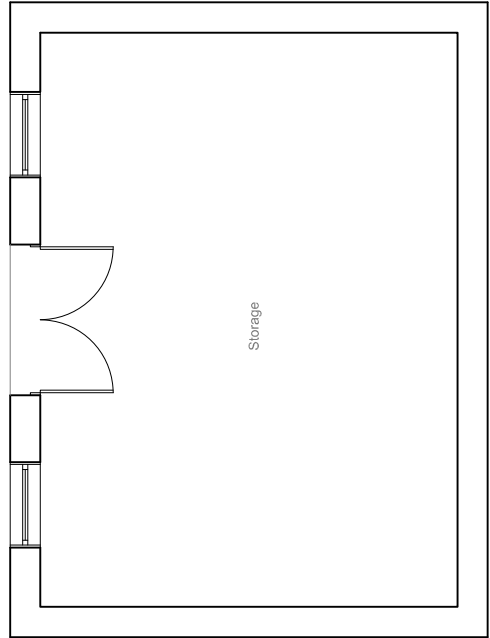


Existing Outbuilding Front Elevation
Scale 1:100

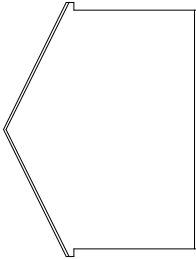

Existing Outbuilding Side Elevation
Scale 1:100

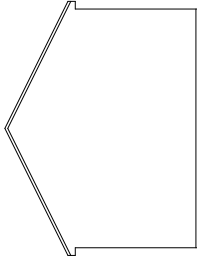


Existing Outbuilding Side Elevation
Scale 1:100

 

Existing Outbuilding Rear Elevation
Scale 1:100

Existing Outbuilding Plan
Scale 1:50

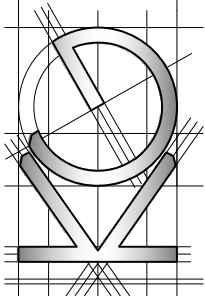	Site Address: 9 Ferrers Avenue West Drayton UB7 7AA	Drawing Content: Existing Detached Outbuilding	Drawings No: 9ferrersavenue/2021/13	Date Drawn: 6th April 2019	Planning Issue	
	1	2	Drawings Scale: 1:50/100	Drawn By: KG	Revision: 5	7
						8