



1 Existing Ground Floor
Scale: 1:100

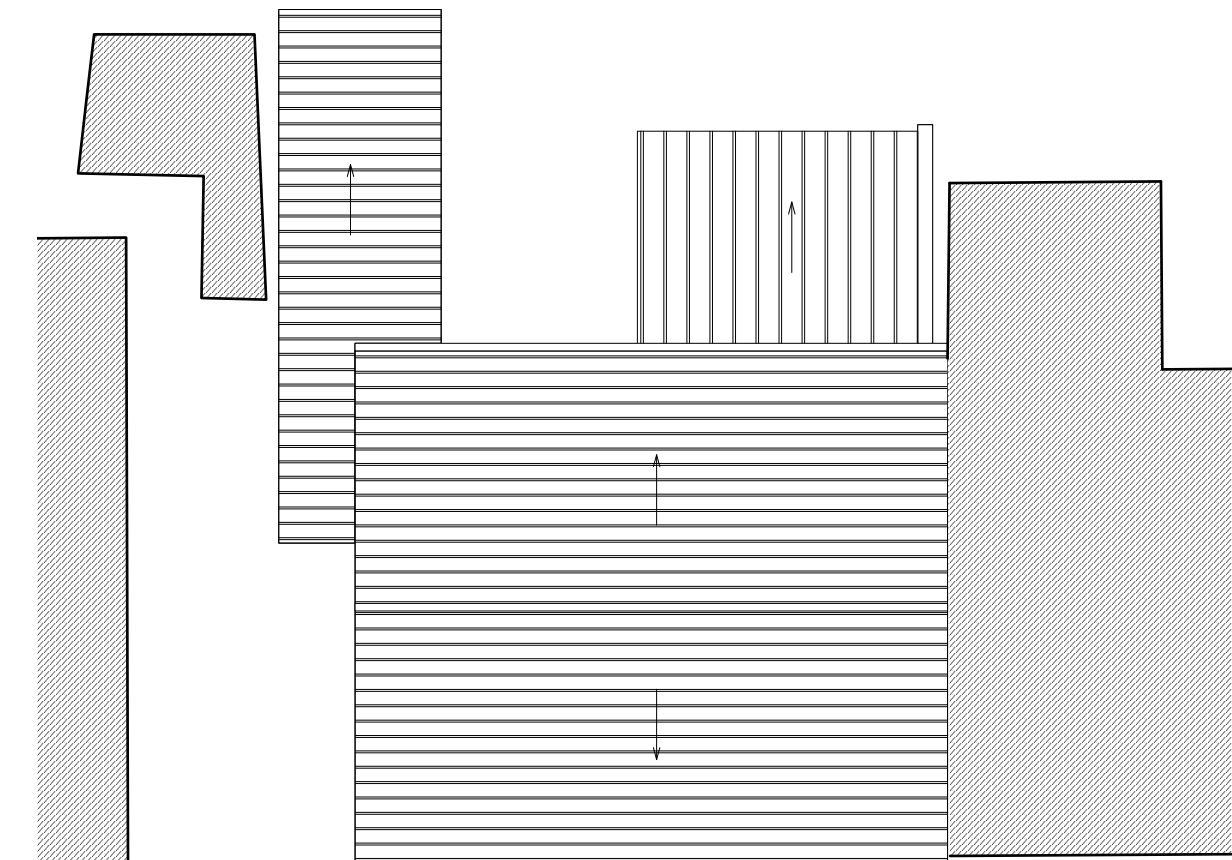

2 Existing Roof Plan
Scale: 1:100

Notes:

All the drawings and the information contained respectively is the property of HS BAHRA. The documents prepared or furnished by HS BAHRA are Instruments of HS BAHRA's service. Reuse or any reproduction of such documents without HS BAHRA's written permission cannot be undertaken and will be deemed illegal. The reuse or any reproduction of such documents will be liable to claims, damages, and expenses, including attorney's fees, arising out of any unauthorised reuse of drawings by Client or others acting through Client.

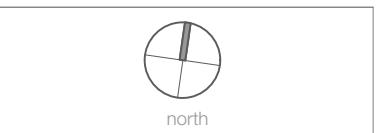

0 1 2 3 4 M

Drawing Name: Existing & Proposed Ground Floor Plans
Drawing Scale: 1:100
Date of issue: 02/11/2023

Client: Pragith & Family
Project Name: 16 Beechwood Avenue, Uxbridge
Project Number: Existing Plans
Drawing Number: 2001- P02

Drawn by: HB Checked by: HB

Client Sign: Designer's Sign:

P O Box 32405,
Ngara 00600,
Nairobi, Kenya

HS BAHRA

A3