


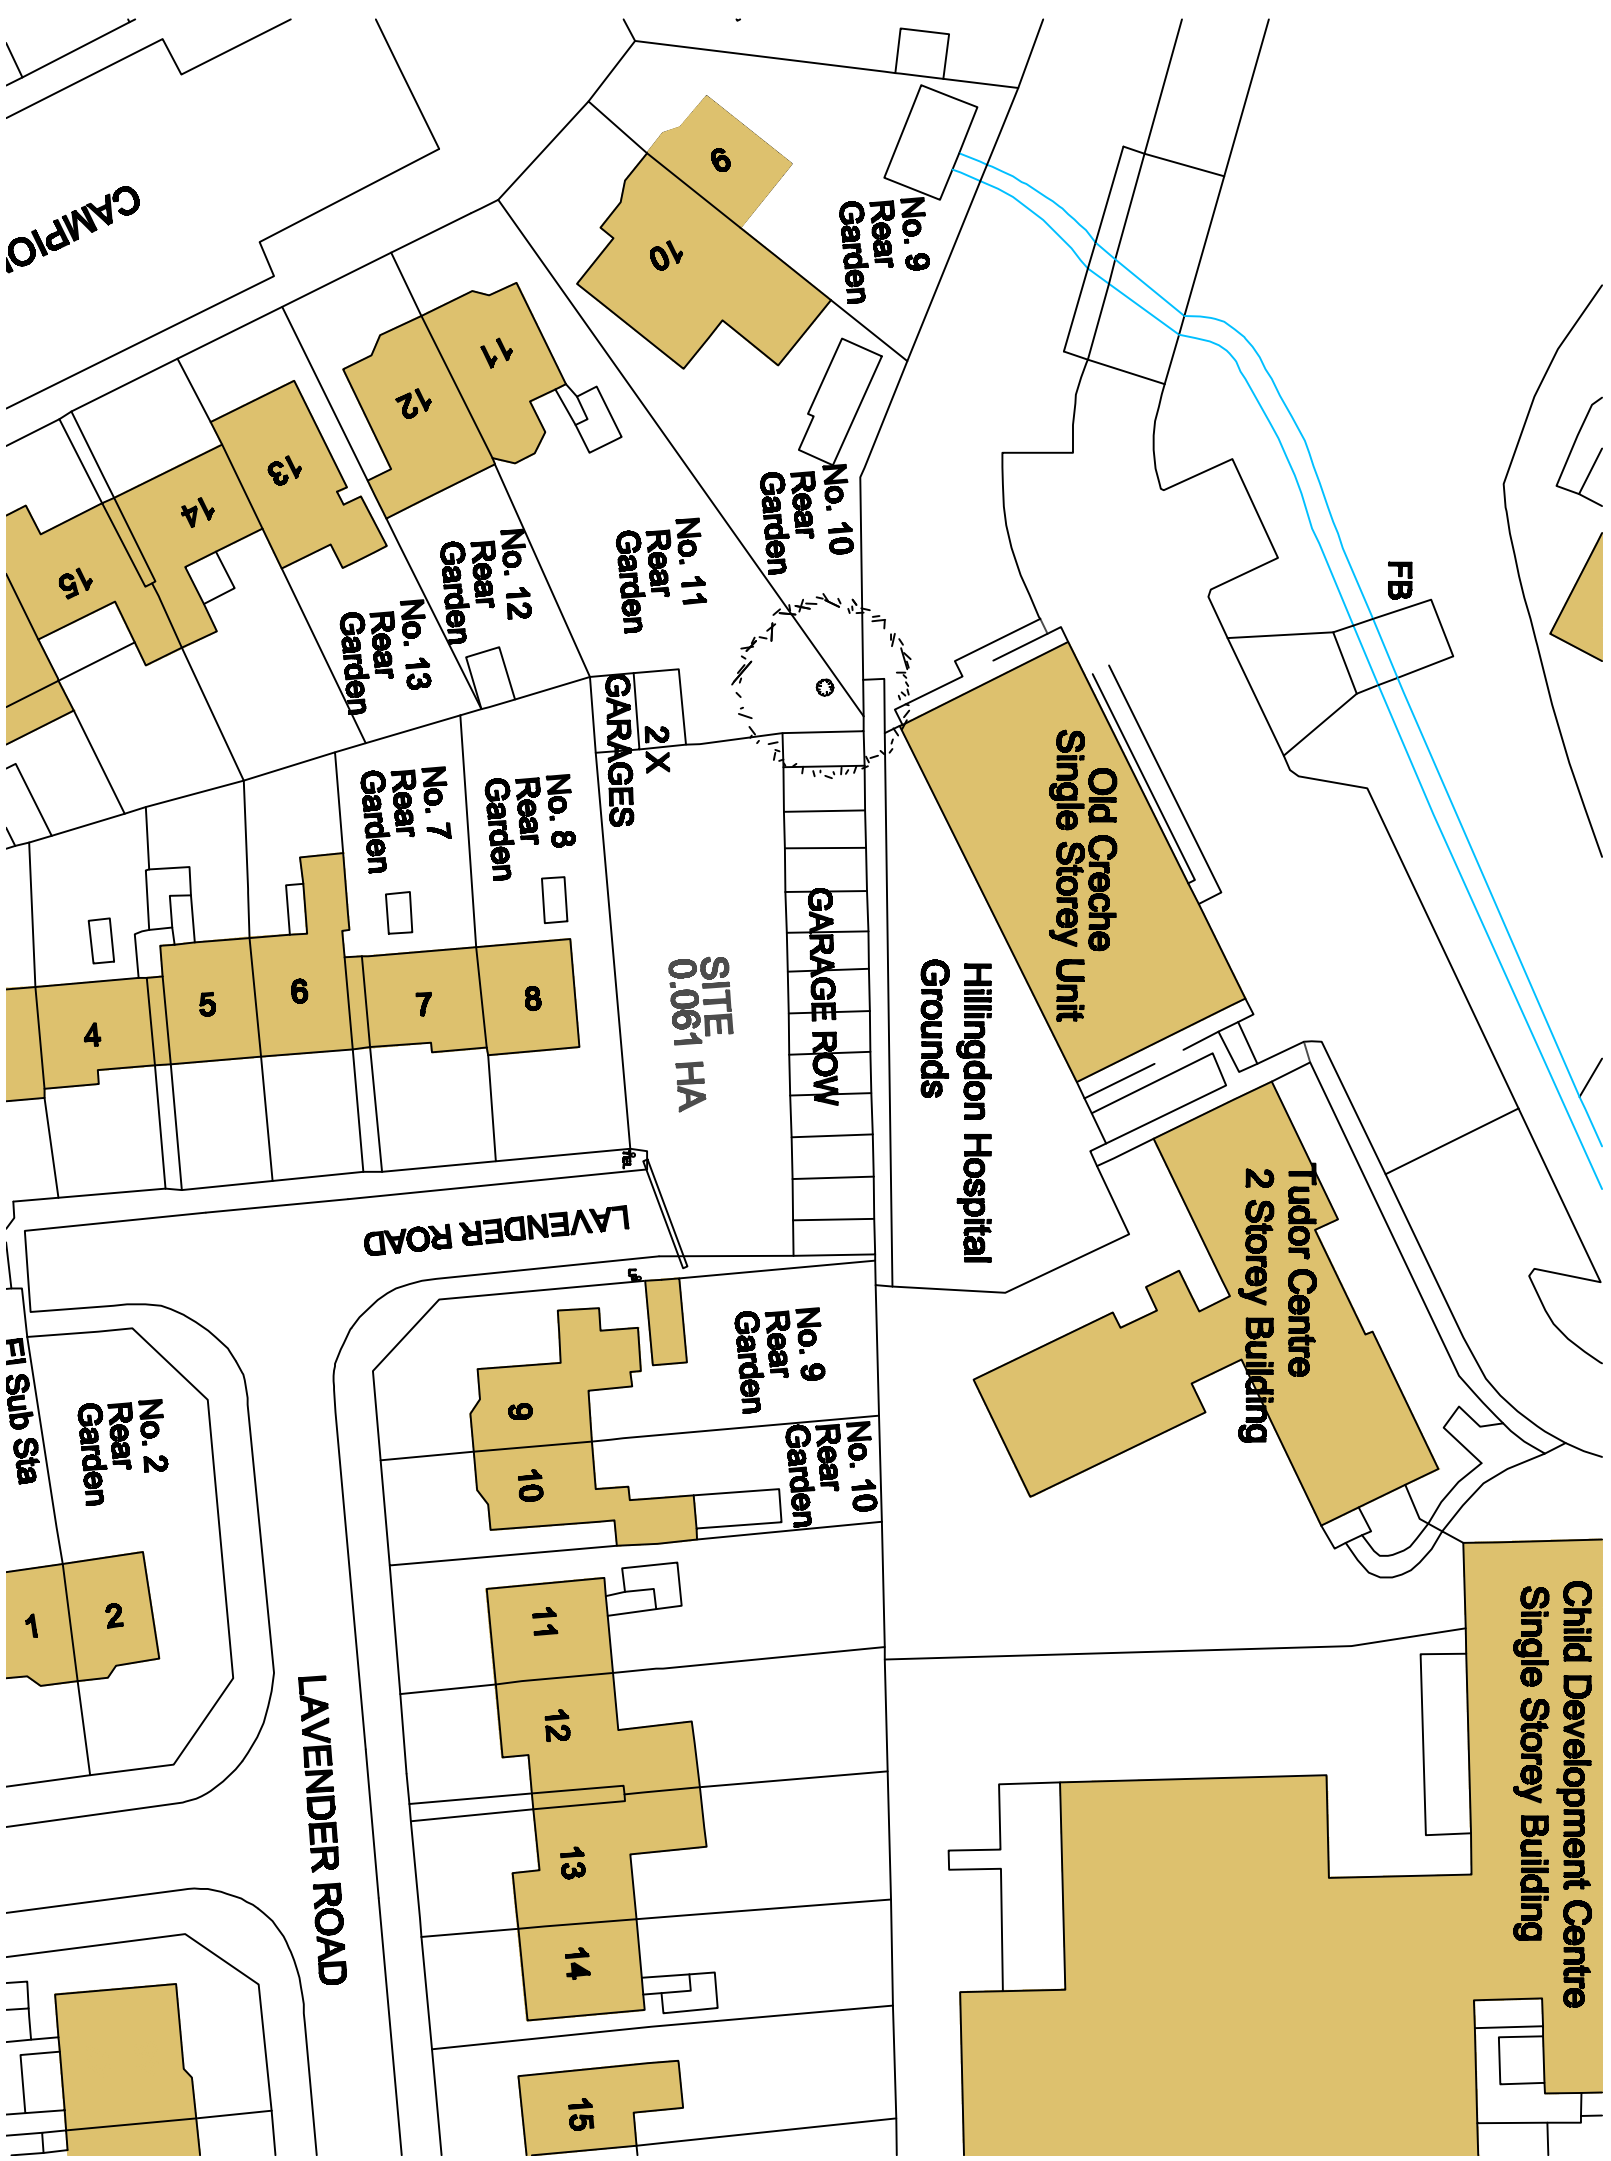

**GARAGES AT
LAVENDER ROAD
UXBRIDGE, UB9 3PY**

EXISTING SITE PLAN		DATE 17/09/2022		DRAWN BY AP		CHECKED BY		SCALE 1:500 @ A3		PROJECT NO. LAV 02	
--------------------	--	--------------------	--	----------------	--	------------	--	---------------------	--	-----------------------	--