
 


TOTAL GIFA /
HOUSE
112m²

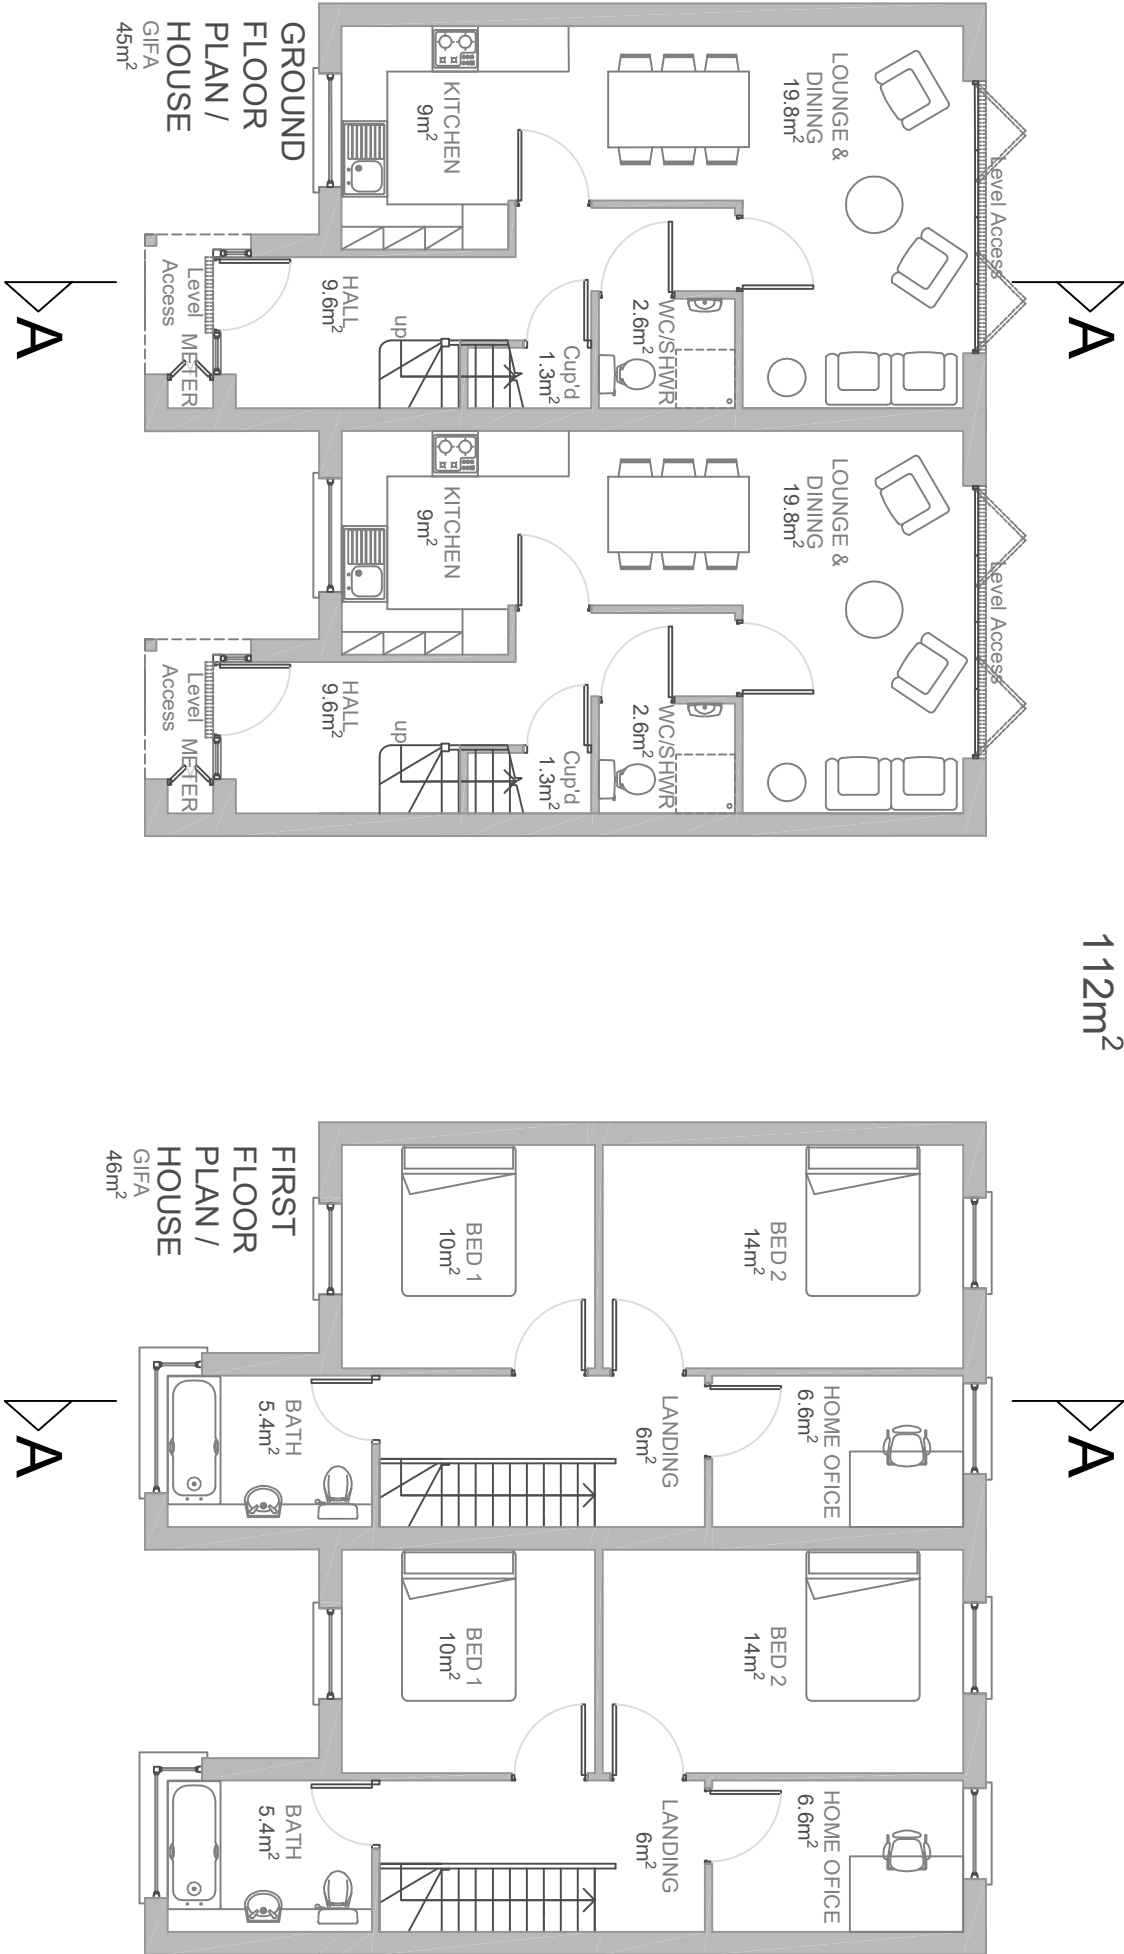

-	-	-	-
Rev	Revision notes	Initials	Date
PROJECT GARAGES AT LAVANDER ROAD UXBRIDGE, UB8 3PY			
DESCRIPTION PROPOSED GROUND FLOOR & FIRST FLOOR PLANS			
SCALE 1:100 @ A3	DRAWN BY AP	CHECKED BY	DATE 17/09/2022
DRAWING No.			REV
LAV 04			