
 


TOTAL GIFA / HOUSE
112m²

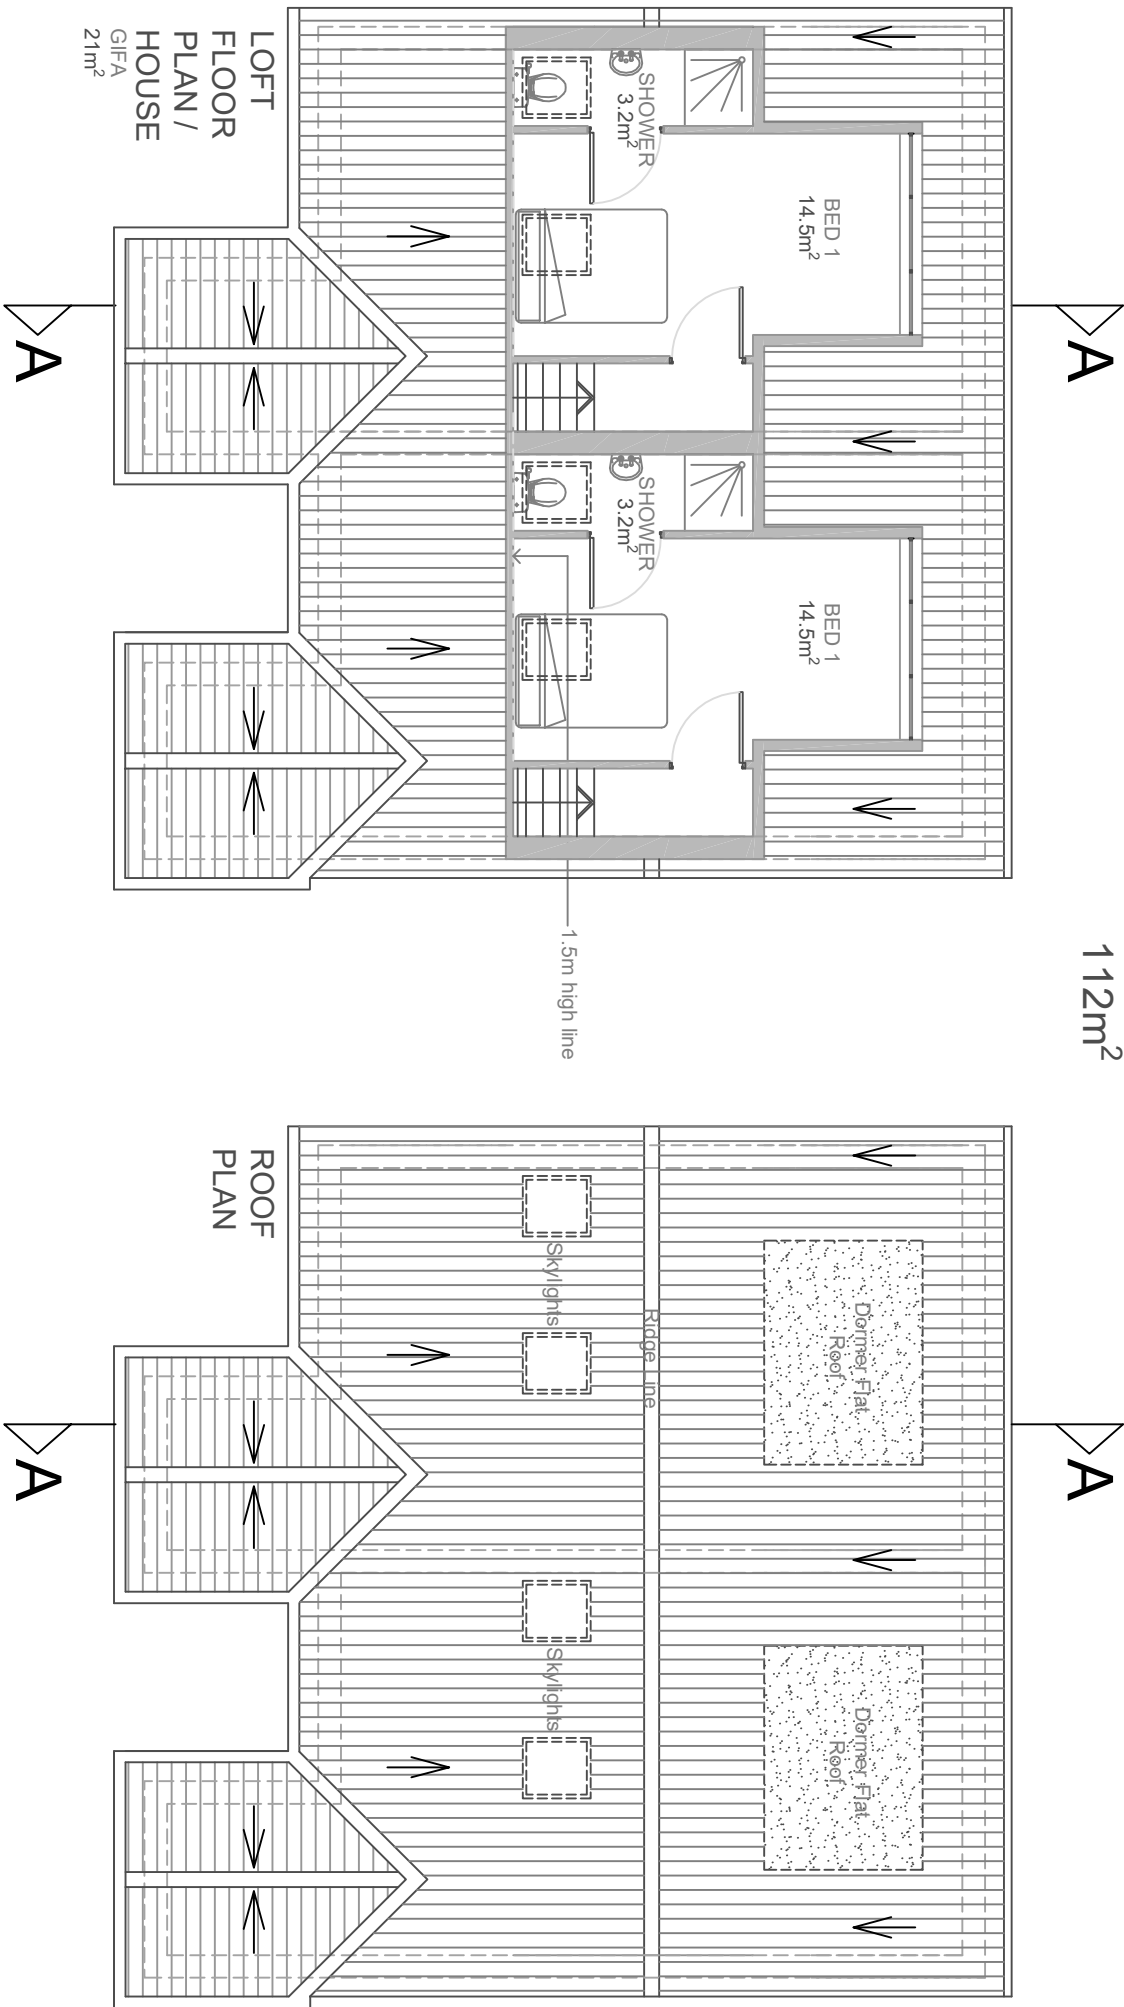

1	-	-	-
Rev	Revision notes	Initials	Date
PROJECT GARAGES AT LAVANDER ROAD UXBRIDGE, UB8 3PY			
DESCRIPTION PROPOSED LOFT & ROOF PLANS			
SCALE 1:100 @ A3	DRAWN BY AP	CHECKED BY	DATE 17/09/2022
DRAWING No.	REV		
LAV 05			