



PROPOSED PLANS

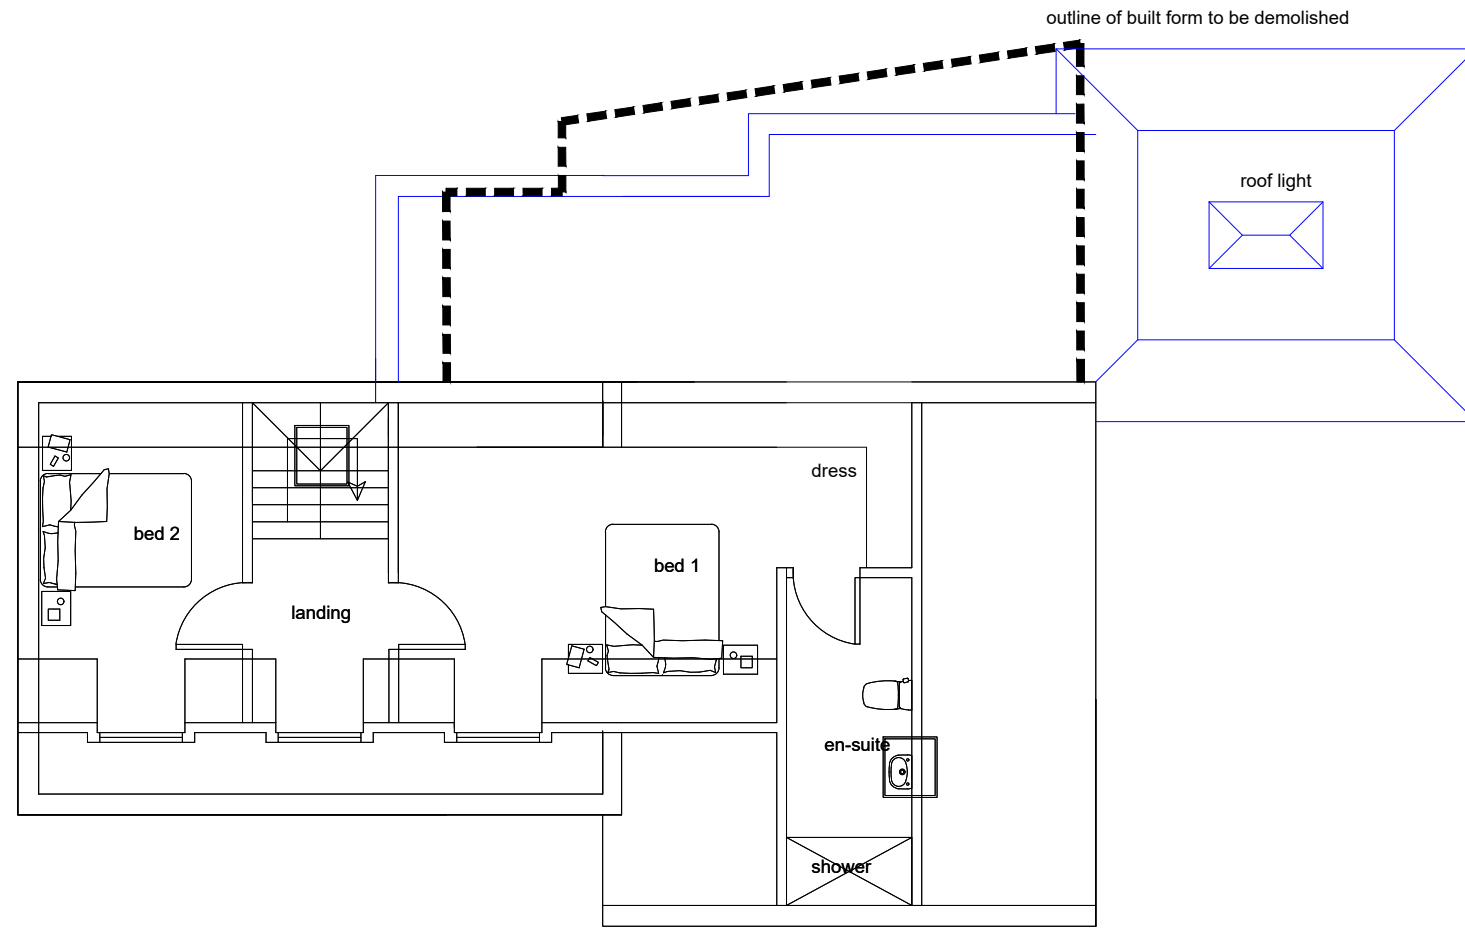

FIRST FLOOR

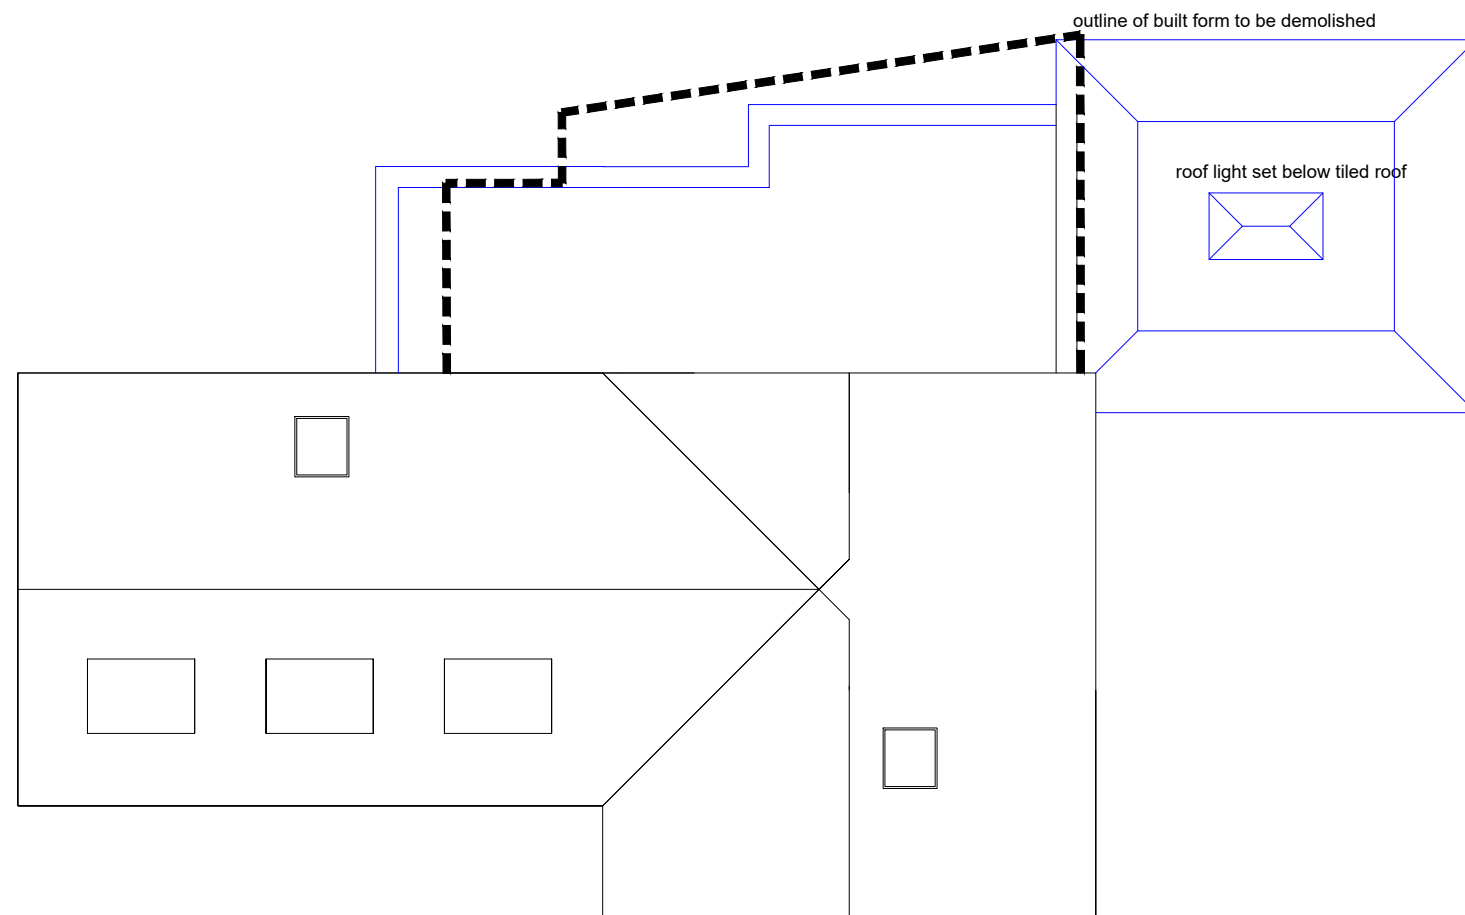

PROPOSED ROOF PLAN

SCALE:	Paper Size:
1:100	A3
DRAWING NO:	
VC08/A	

SITE ADDRESS:

Vine Cottage
Hills Lane
Northwood

R Clarke Planning Ltd

KEWFERRY FARM, RICKMANSWORTH ROAD
NORTHWOOD, MDDX, HA6 2RF
TEL: 01923 449355 FAX: 01923 449355
E-Mail: RClarkeLtd@aol.com
Mobile number 07796 20153

**R Clarke
Planning Ltd**