




PROPOSED PLANS

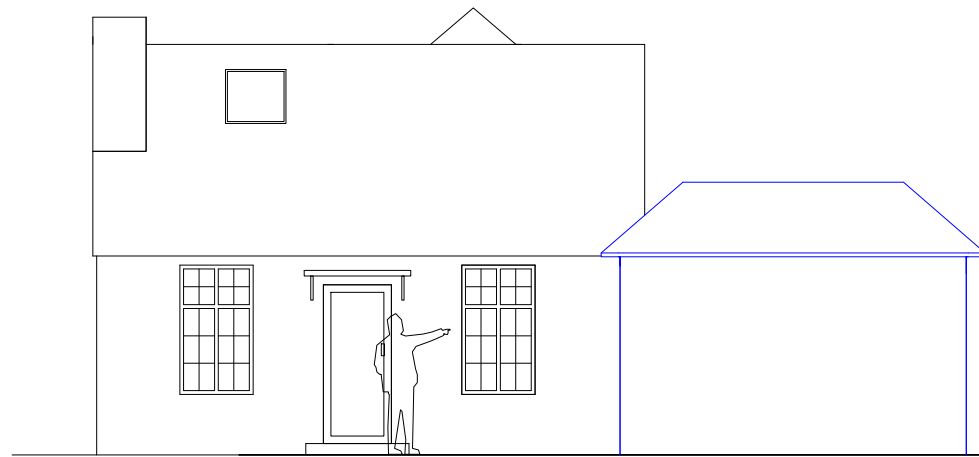


SOUTH ELEVATION

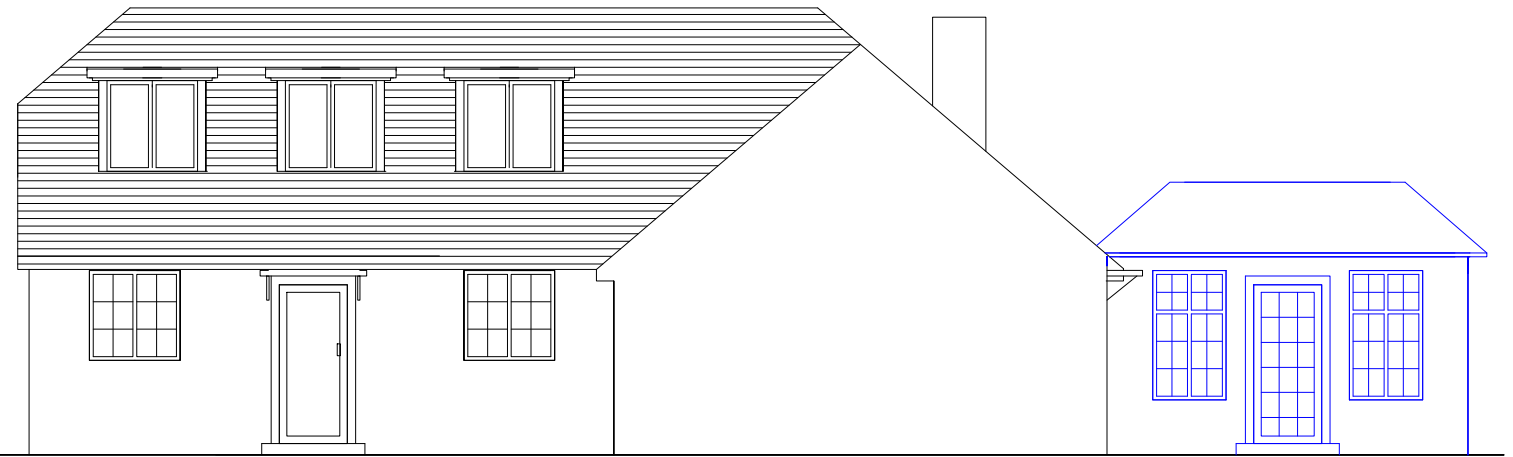

EAST ELEVATION

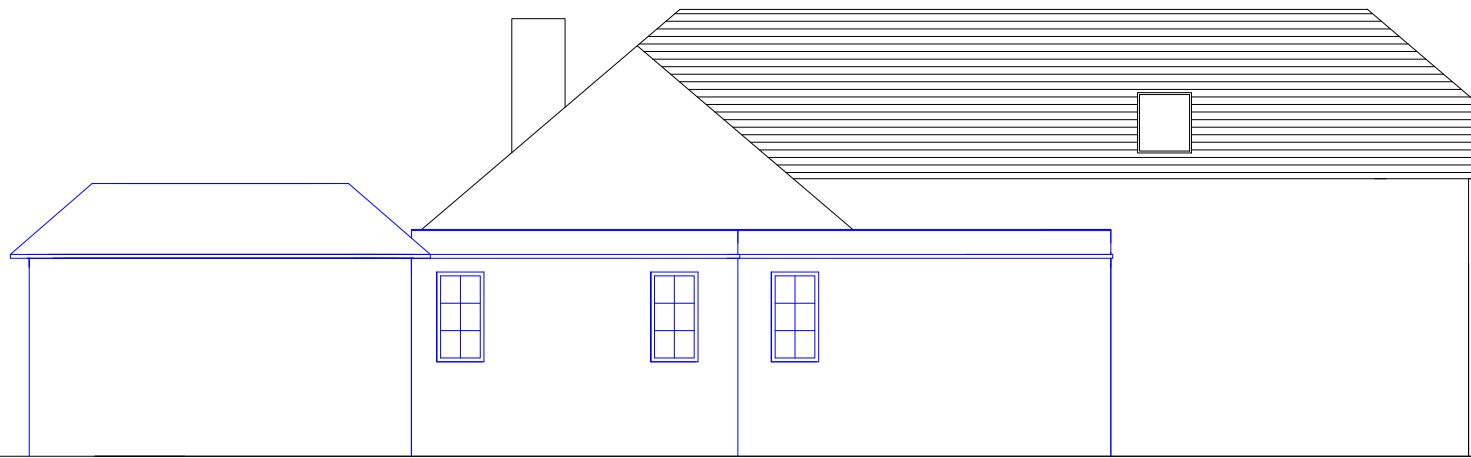

WEST ELEVATION

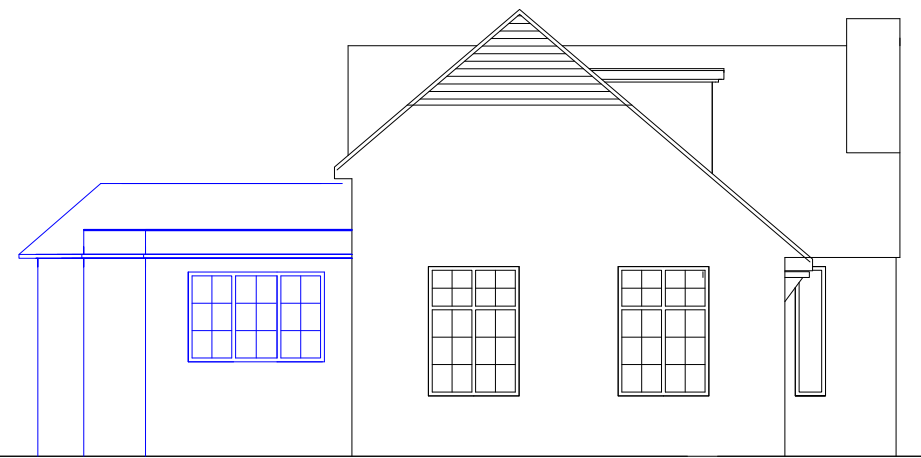

NORTH ELEVATION

|             |             |
|-------------|-------------|
| SCALE:      | Paper Size: |
| 1:100       | A3          |
| DRAWING NO: |             |
| VC09/A      |             |

SITE ADDRESS:

Vine Cottage  
Hills Lane  
Northwood

R Clarke Planning Ltd

KEWFERRY FARM, RICKMANSWORTH ROAD  
NORTHWOOD, MDDX, HA6 2RF  
TEL: 01923 449355 FAX: 01923 449355  
E-Mail: RClarkeLtd@aol.com  
Mobile number 077966 20153

R Clarke  
Planning Ltd