

Contact:
Email: rabinkhadda@hotmail.co.uk,
Cell: 044 + 078 3293 8374
Web site: www.bluearchdesign.co.uk

Notes:
© 2025 Blue Architecture Limited.
All rights reserved.
All drawings are for the purpose of gaining
Planning Permission approval only.
All written dimensions to be taken in
preferences to scaled dimensions.

Rev.	Description	By	Ckd	Date

Client:
Mrs. Sangita Bhandari.





Project:
Single storey wraparound, Side Double storey extension, Demolish existing rear extension and Detached side garage.

Location:
10 Langdale Drive, Hayes,
Middlesex, UB4 8ST

Status:
PLANNING

Title:
Existing and Proposed Ground floor plans

Drawn by:	Str. Fr.	Checked by:
L.p	---	R.k
Project no:	Sheet Size	Sheet no.
BAL-1865	A3	
Date:	Scale:	
28/1/2025	1:100	01

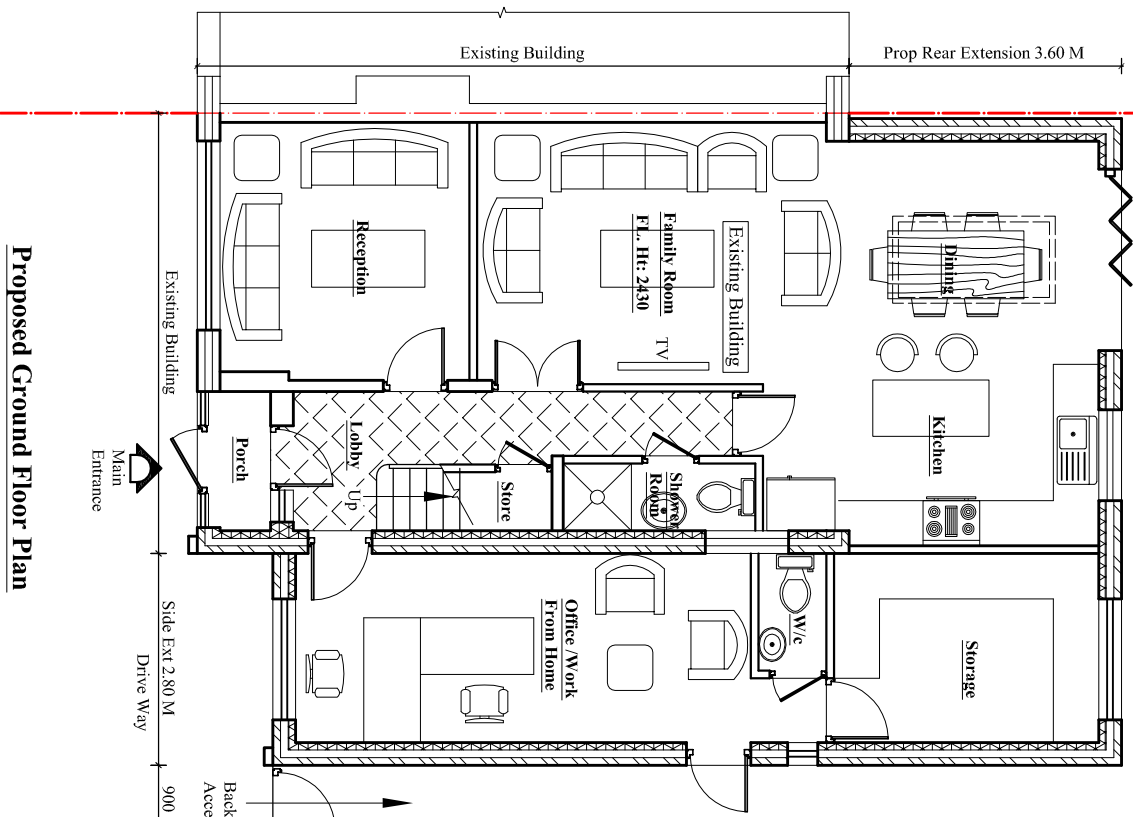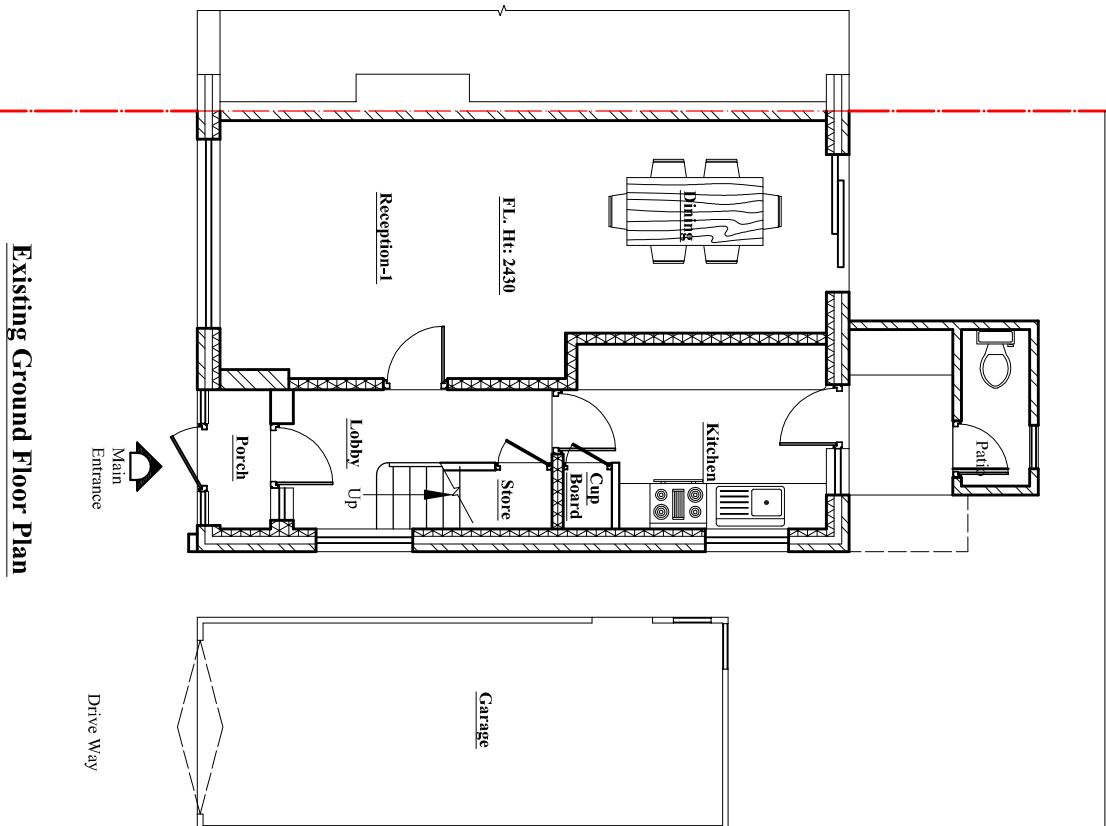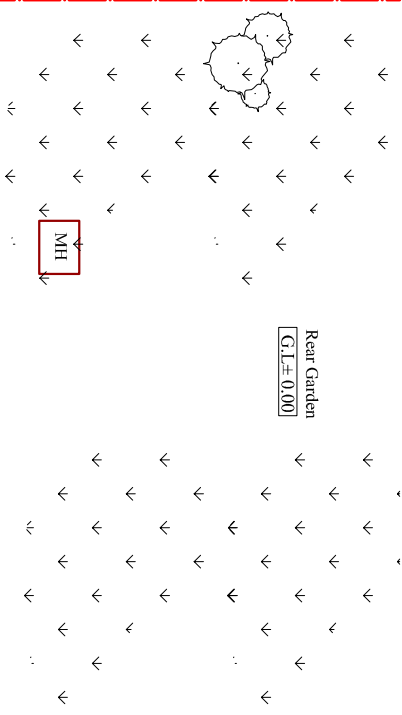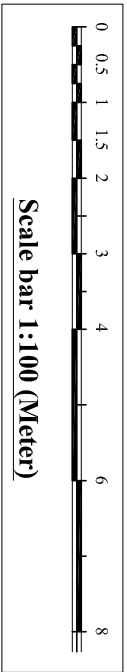

Existing Ground Floor Plan
Scale: 1:100

Proposed Ground Floor Plan
Scale: 1:100