
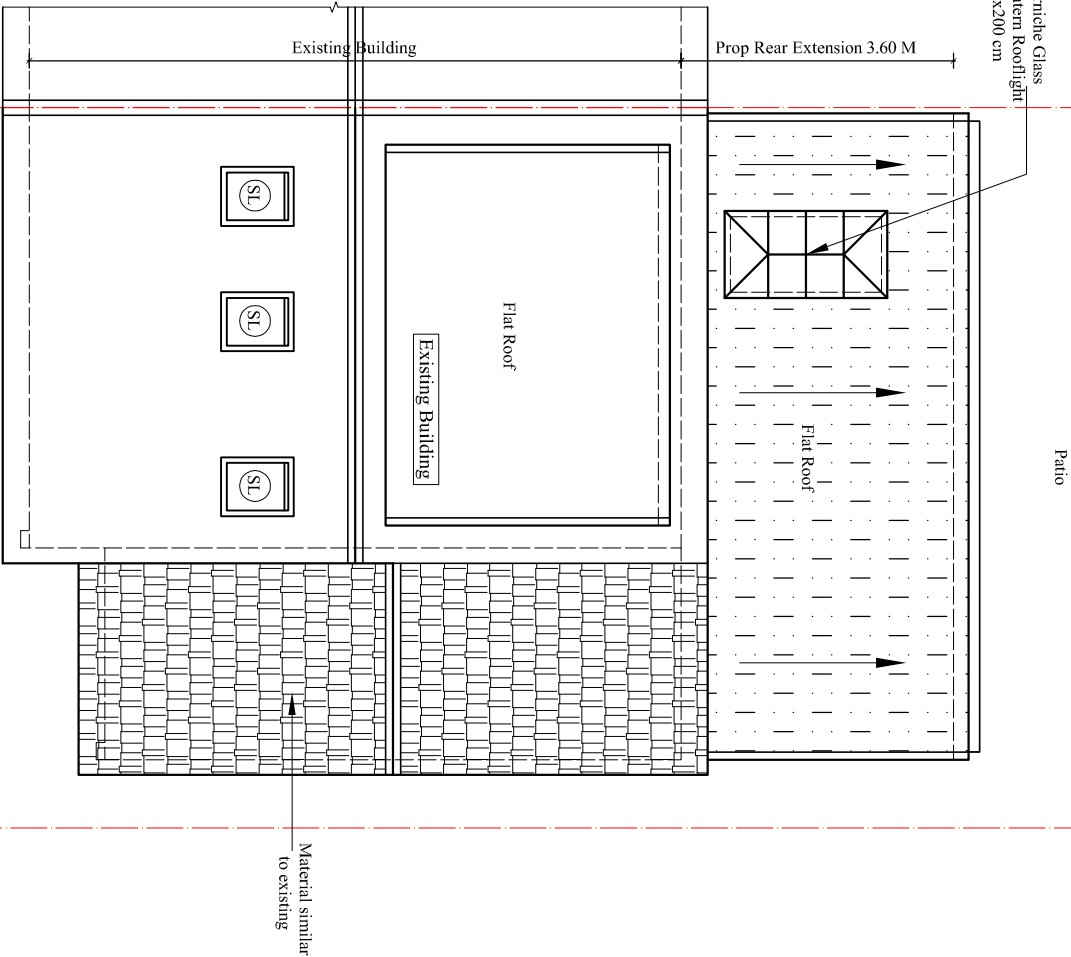
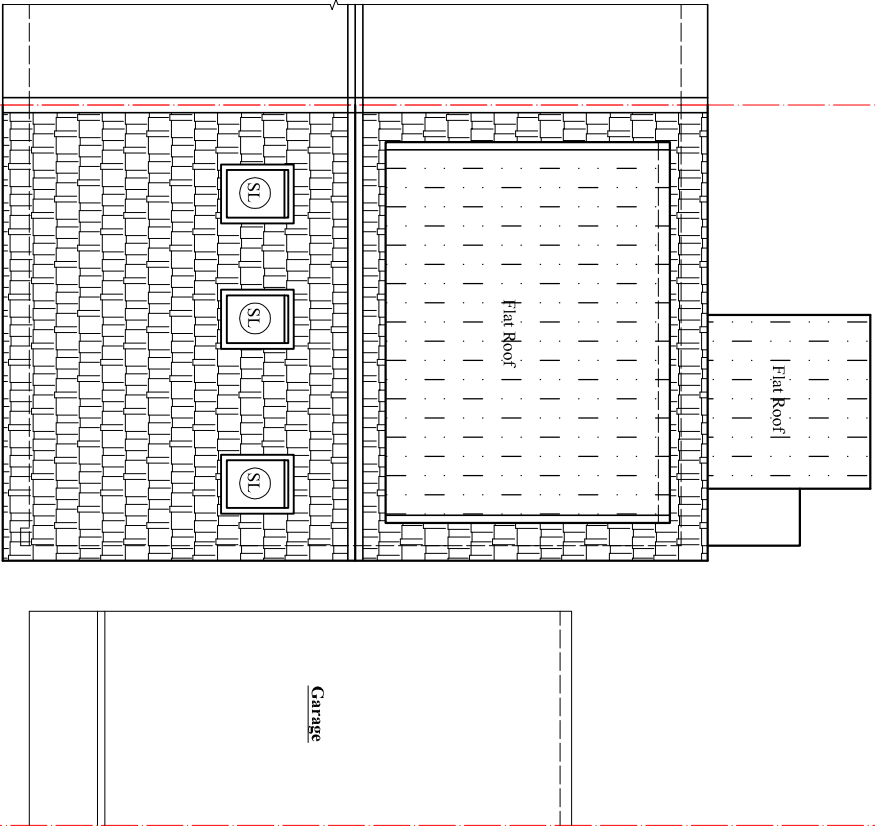
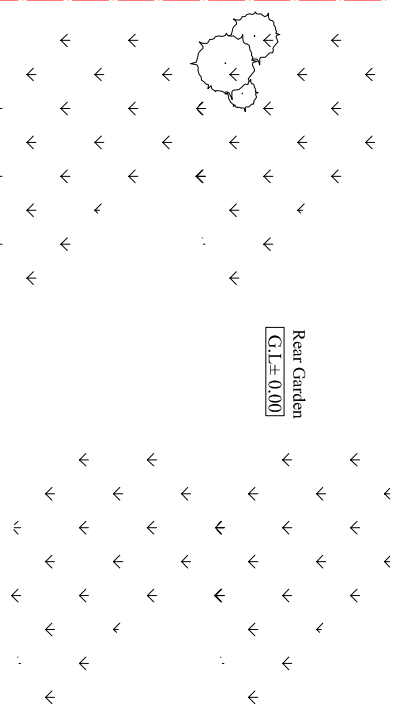


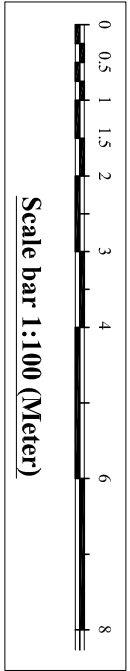

Existing Roof Plan

Proposed Roof Plan

Contact:
Email: rabinkhadka@hotmail.co.uk,
Cell: 044 + 078 3293 8374
Web site: www.bluearchdesign.co.uk

Notes:
© 2025 Blue Architecture Limited.
All rights reserved.
All drawings are for the purpose of gaining
Planning Permission approval only.
All written dimensions to be taken in
preferences to scaled dimensions.

Rev.	Description	By	Ckd	Date

Client:
Mrs. Sangita Bhandari.

Project:
Single storey wraparound, Side Double storey
extension, Demolish existing rear extension
and Detached side garage.

Location:
10 Langdale Drive, Hayes,
Middlesex, UB4 8ST

Status:
PLANNING

Title:
Existing and proposed Roof plans

Drawn by: L.p	Str. Etr. ---	Checked by: R.k	Sheet no.
Project no: BAL-1865	Sheet Size A3		
Date: 28/11/2025	Scale: 1:100		04