



Existing South Elevation

Existing East Elevation

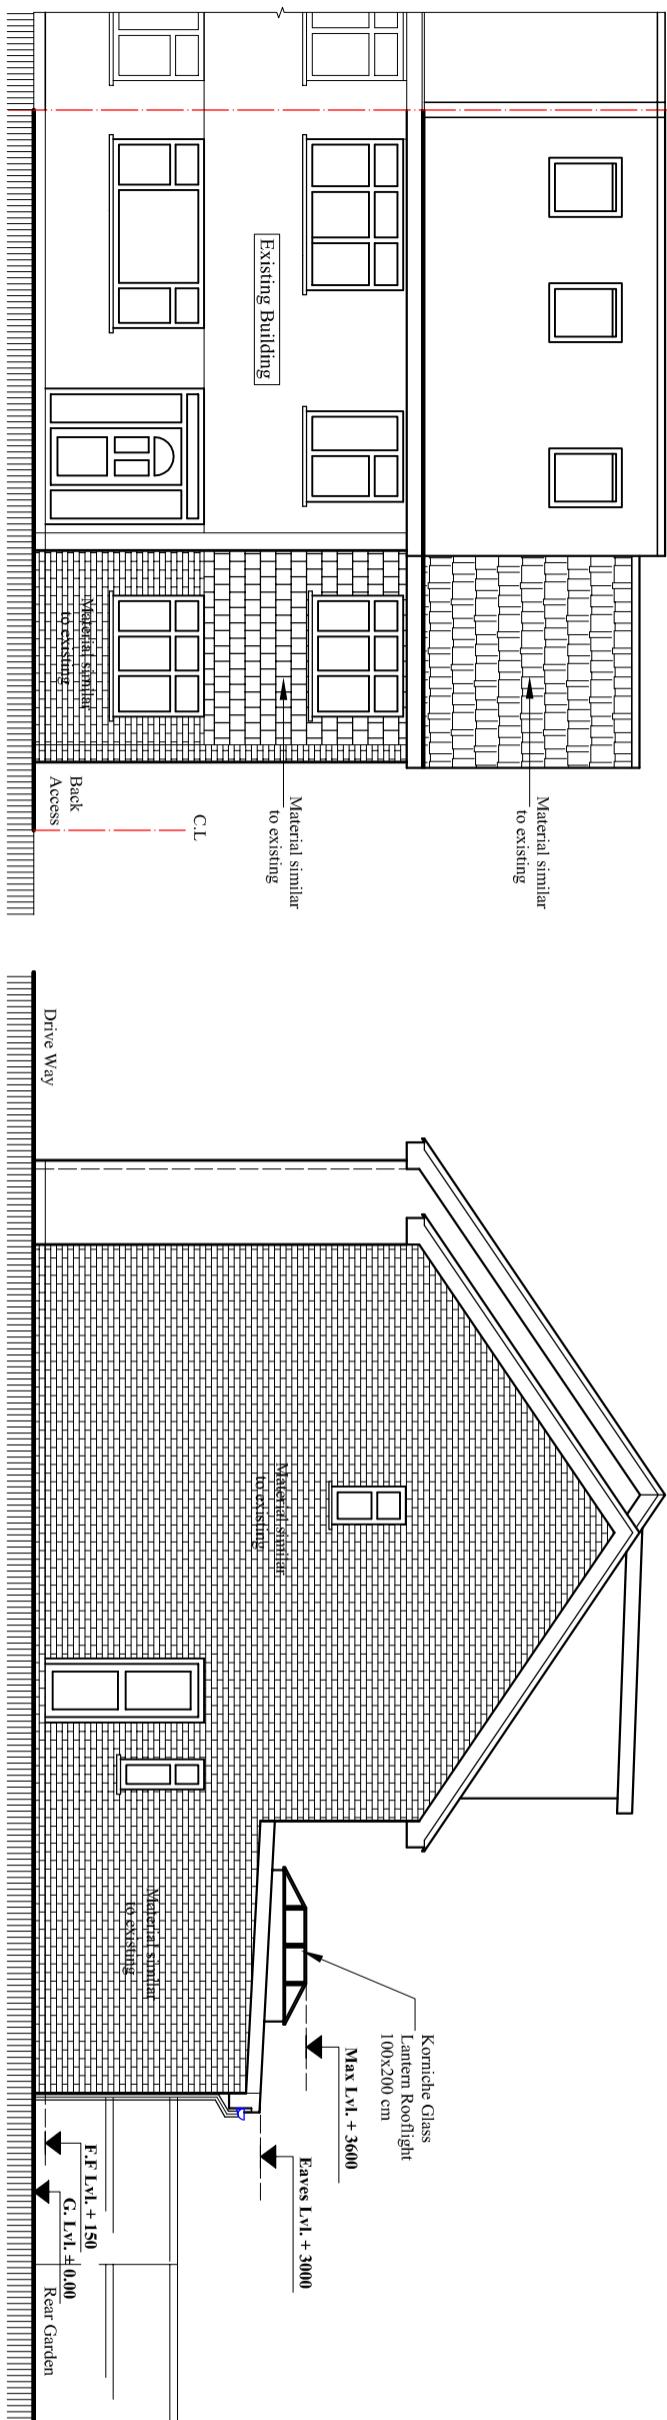

Scale: 1:100

Proposed East Elevation

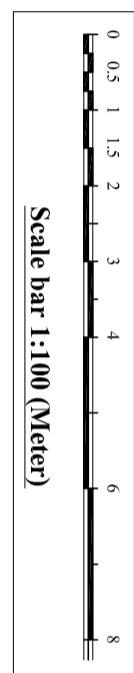

Scale bar 1:100 (Meter)

BLUE ARCHITECTURE LIMITED
Consulting Architects, Engineers and Interiors.
102 Dorchester Way, Hayes, Middlesex.
UB4 0HY, London.

Email: rabinkhakda@hotmail.co.uk,
Cell: 044 + 078 3293 8374
Web site: www.bluearcdesign.co.uk

© 2022 DUC/Architecture Limited.
All rights reserved.

Client:
Mrs.

Mrs. Sangita Bhandari.

Project: Single storey wraparound, Side Double storey extension, Demolish existing rear extension and Detached side garage.

Location:
10 Langdale Drive, Hayes
Middlesex, UB4 8ST

PLANNING

Existing and Proposed Elevations-1

		Sheet no.	
Drawn by: L.p	Str. Er. ---	Checked by:	
Project no: BAL-1865	Sheet Size A3		
Date: 28/11/2025	Scale: 1:100		
		05	