


Notes:
© 2025 Blue Architecture Limited.
All rights reserved.
All drawings are for the purpose of gaining
Planning Permission approval only.
All written dimensions to be taken in
preferences to scaled dimensions.

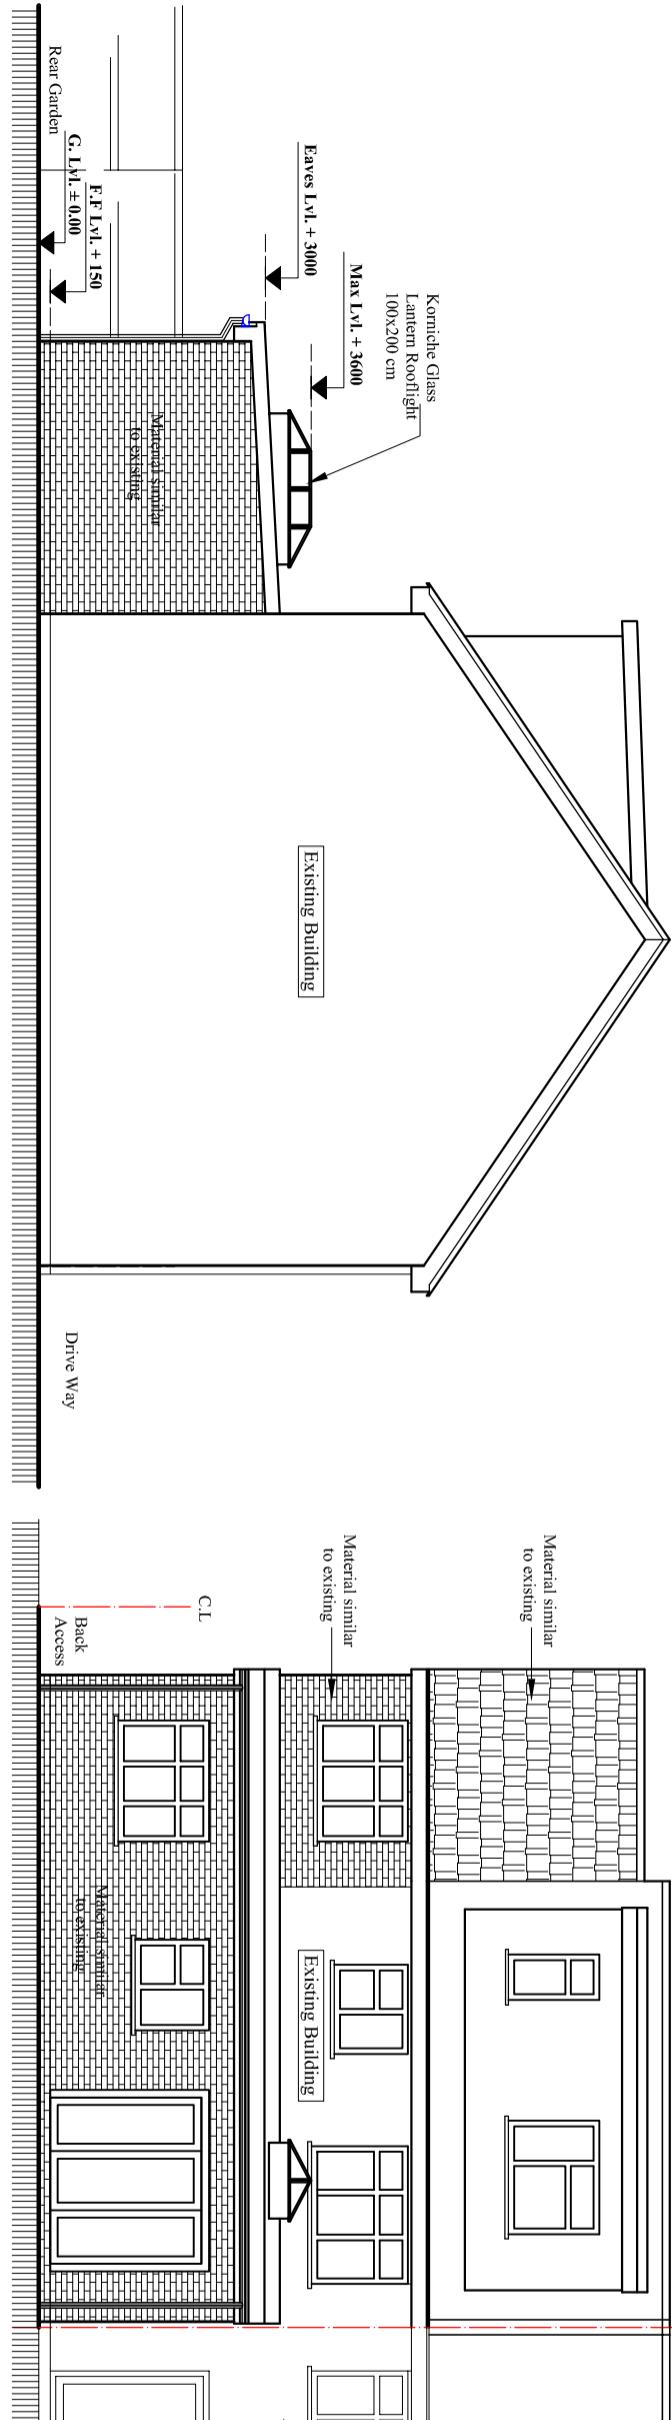


Proposed West Elevation

Scale: 1:100

Proposed North Elevation

Scale: 1:100

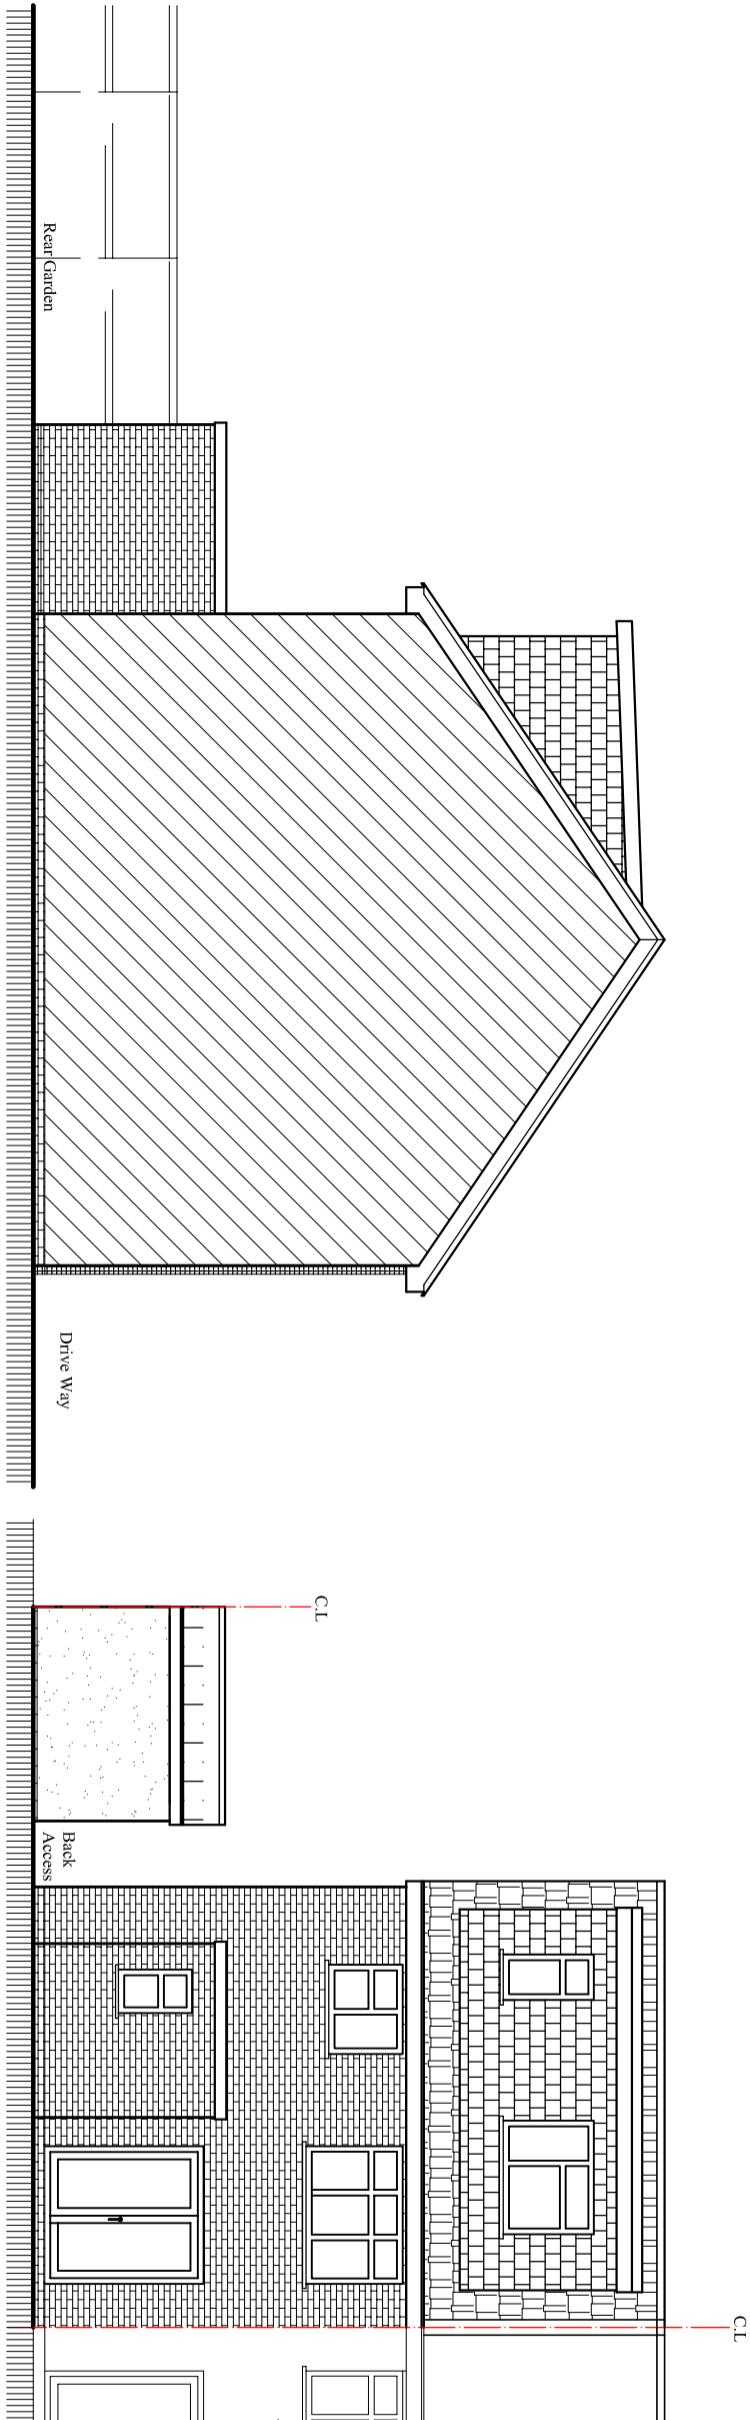

Mrs. Sangita Bhandari

Client:

Project:
Single storey wraparound, Side Double storey
extension. Demolish existing rear extension
and Detached side garage.

Location:
10 Langdale Drive, Hayes,
Middlesex, UB4 8ST

Status:

PLANNING

Title:
Existing and Proposed Elevations-2

Drawn by: **L.P** Str. Er. Checked by: **R.K**

Project no: **BAL-1865** Sheet Size **A3** Sheet no. **06**

Existing West Elevation

Scale: 1:100

Existing North Elevation

Scale: 1:100