


NORTH

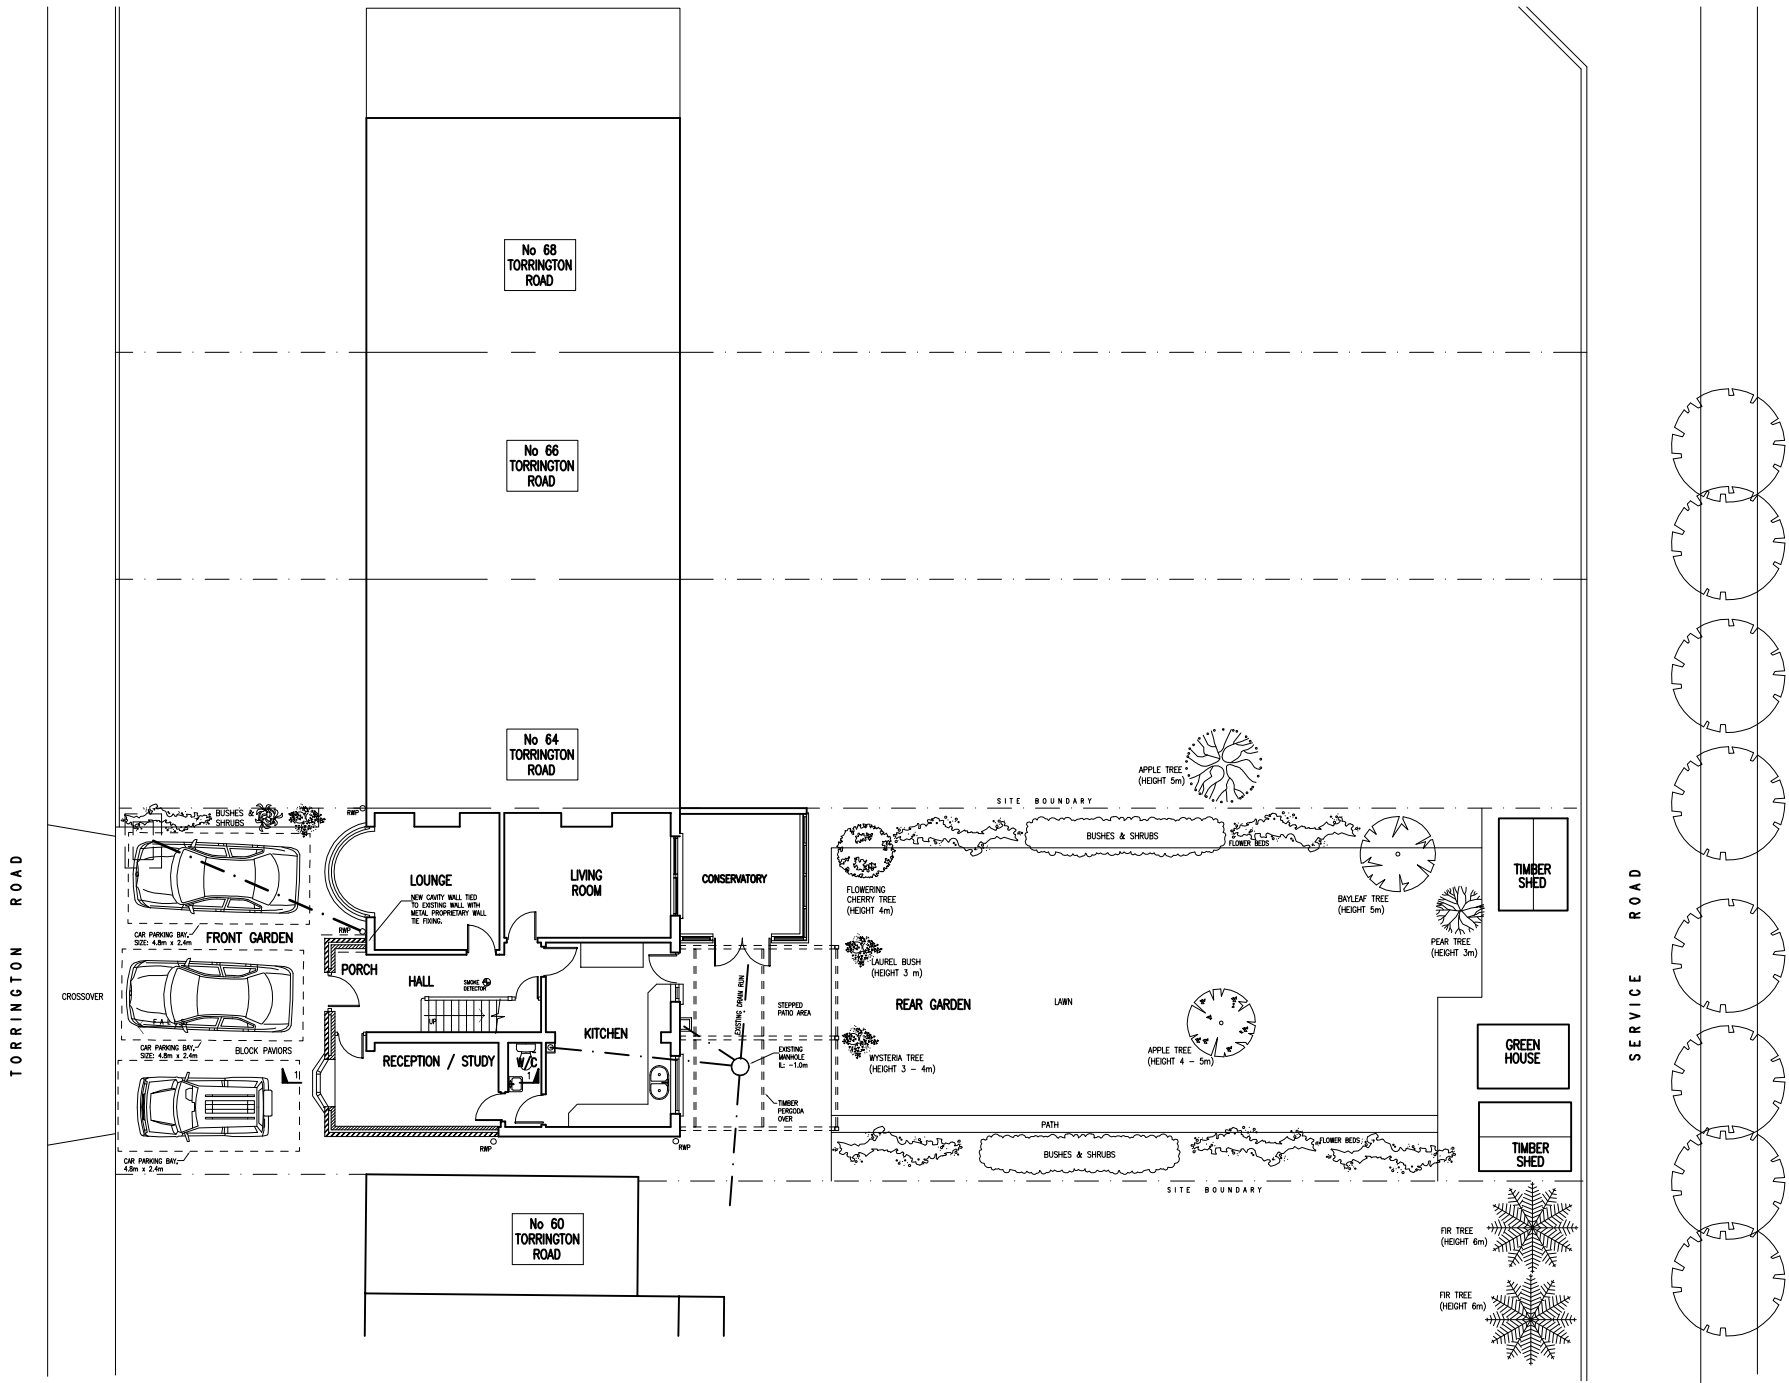

NOTES.

1. THIS DRAWING TO BE READ IN CONJUNCTION WITH
DRAWING No's THOMP/A1/EX01 & EX02.

ARCHITECT	Project	62 TORRINGTON ROAD, RUISLIP MANOR, MIDDX.			Client MR & MRS M. THOMPSON					
	Drawing Title	SITE PLAN, AS EXISTING			Drawn			Scale	1: 200 @ A3	
					Checked			Drawing No.	THOMP-A3-EX01	
					Approved			Rev.	1	