


NORTH

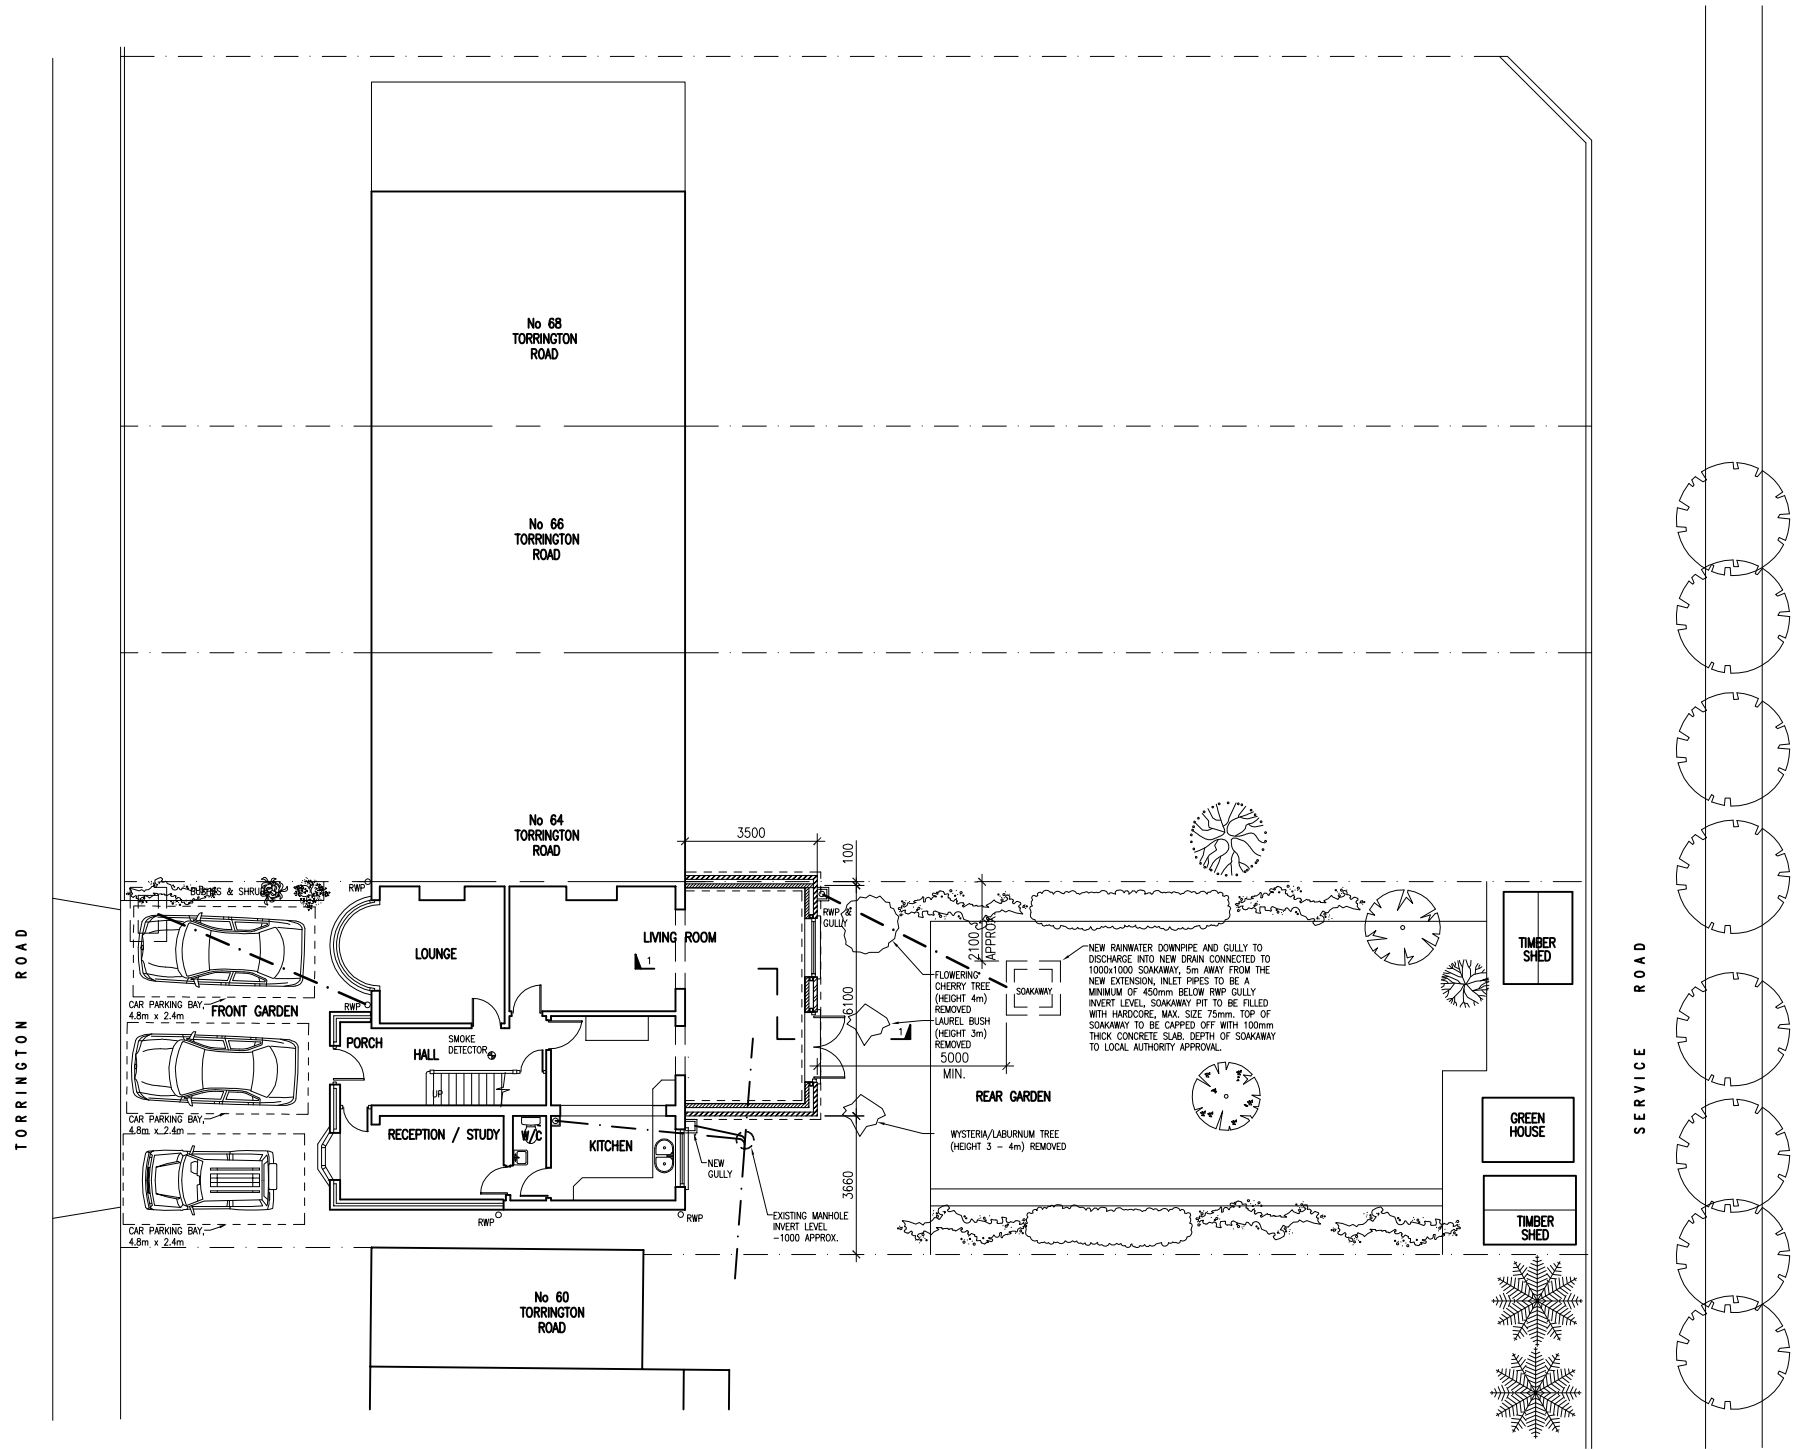

- NOTES.
1. THIS DRAWING TO BE READ IN CONJUNCTION WITH DRAWING No's THOMP/A1/201 & 202.

ARCHITECT	Project	62 TORRINGTON ROAD, RUISLIP MANOR, MIDDX.		
	Drawing Title	SITE PLAN, AS PROPOSED		

1	PRIOR APPROVAL FOR LARGER EXTENSION		AUG'18
Client			
MR & MRS M. THOMPSON			
Drawn		Scale	1:200 @ A3
Checked		Drawing No.	THOMP-A3-201
Approved		Rev.	1