


TORRINGTON ROAD

No 64
TORRINGTON
ROAD

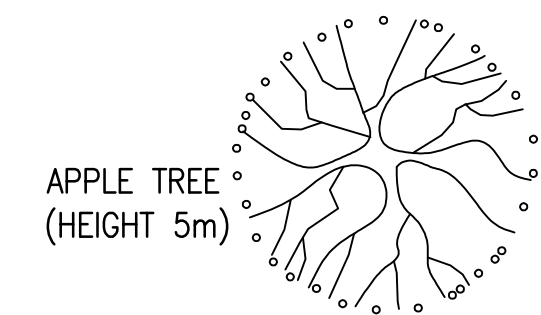

SITE BOUNDARY

BUSHES & SHRUBS

FLOWER BEDS

FLOWERING
CHERRY TREE
(HEIGHT 4m)

LAUREL BUSH
(HEIGHT 3 m)

WYSTERIA TREE
(HEIGHT 3 - 4m)

APPLE TREE
(HEIGHT 4 - 5m)

PATH


BUSHES & SHRUBS

SITE BOUNDARY

No 60
TORRINGTON
ROAD


GROUND FLOOR PLAN

Scale 1:50 AT A1, 1:100 AT A3

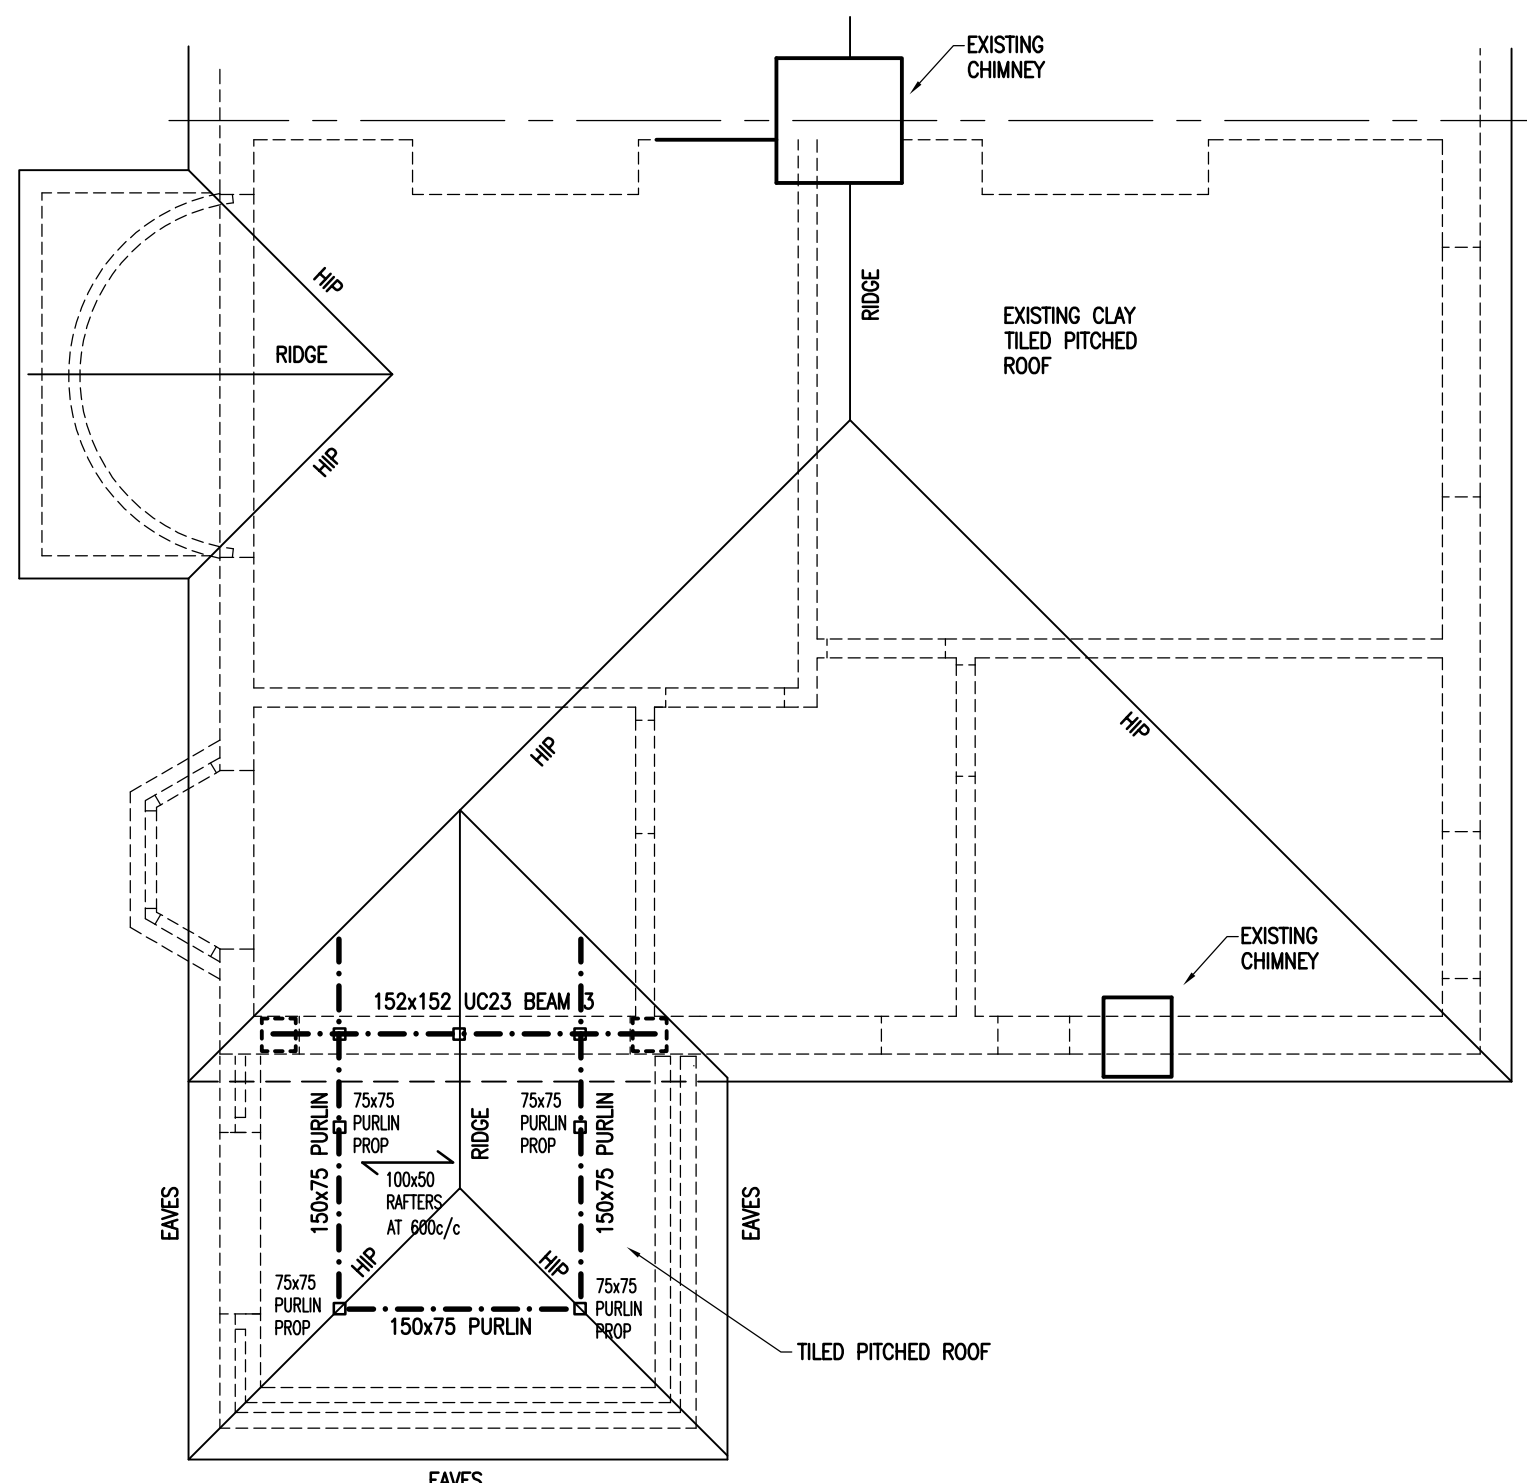


ROOF PLAN

Scale 1:50 AT A1, 1:100 AT A3

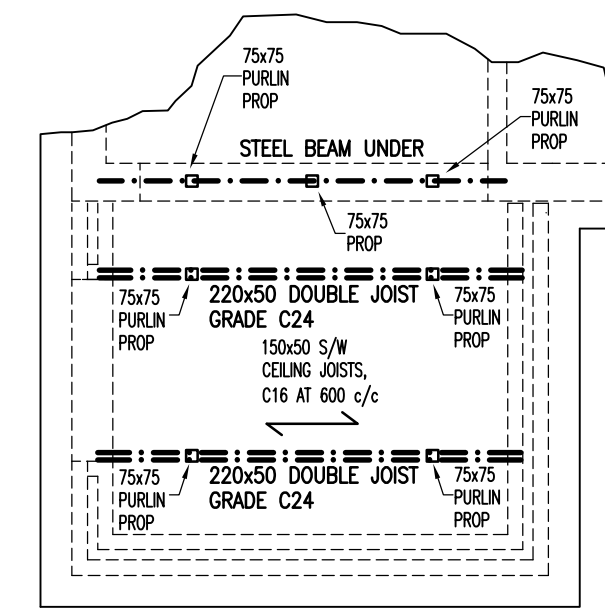


CEILING PLAN

Scale 1:50 AT A1, 1:100 AT A3

 


CAR PARKING BAY,
SIZE: 4.8m x 2.4m

FRONT GARDEN

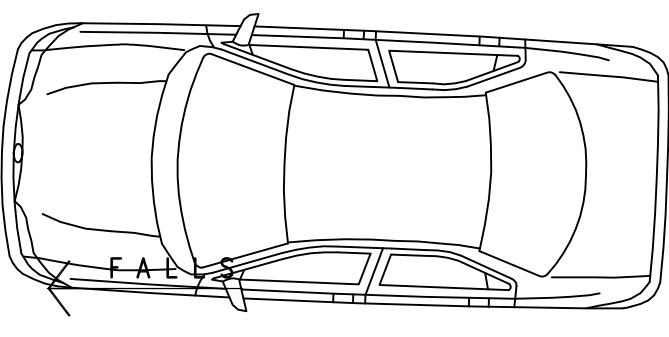

CAR PARKING BAY,
SIZE: 4.8m x 2.4m

BLOCK PAVIORS

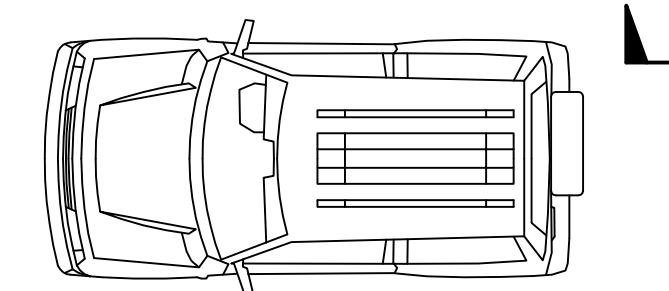

CAR PARKING BAY,
4.8m x 2.4m

LOUNGE

NEW CAVITY WALL TIED
TO EXISTING WALL WITH
METAL PROPRIETARY WALL
TIE FIXING.

LIVING ROOM

CONSERVATORY

PORCH

HALL

SMOKE
DETECTOR

RECEPTION / STUDY

W/C

KITCHEN

STEPPED
PATIO AREA

EXISTING
MANHOLE
IL: -1.0m

TIMBER
PERGODA
OVER

BEDROOM 1

BEDROOM 2

LANDING

BEDROOM 3


SMOKE
DETECTOR

BATHROOM

EXISTING FLAT ROOF TO EXISTING
SINGLE STOREY KITCHEN EXTENSION
& STORAGE ROOM

FIRST FLOOR PLAN


Scale 1:50 AT A1, 1:100 AT A3

 

General Notes

- DO NOT SCALE FROM THIS DRAWING. ALL CONTRACTORS MUST VISIT SITE AND BE RESPONSIBLE FOR TAKING AND CHECKING DIMENSIONS. ALL CONSTRUCTION INFORMATION SHOULD BE TAKEN FROM FIGURED DIMENSIONS ONLY.
- ANY DISCREPANCIES BETWEEN DRAWINGS, SPECIFICATIONS, OTHER DOCUMENTS AND SITE CONDITIONS MUST BE BROUGHT TO THE ATTENTION OF THE SUPERVISING OFFICER.
- THIS DRAWING IS FOR PLANNING PURPOSES ONLY. IT IS NOT INTENDED FOR CONSTRUCTION PURPOSES. WHILST ALL REASONABLE EFFORTS ARE USED TO ENSURE DRAWINGS ARE ACCURATE NO RESPONSIBILITY OR LIABILITY CAN BE ACCEPTED FOR ANY RELIANCE PLACED ON, OR USE MADE OF, THIS PLAN BY ANYONE FOR PURPOSES OTHER THAN THOSE STATED ABOVE.

62 TORRINGTON ROAD,
RUISLIP
PROPOSED SINGLE STOREY
REAR EXTENSION

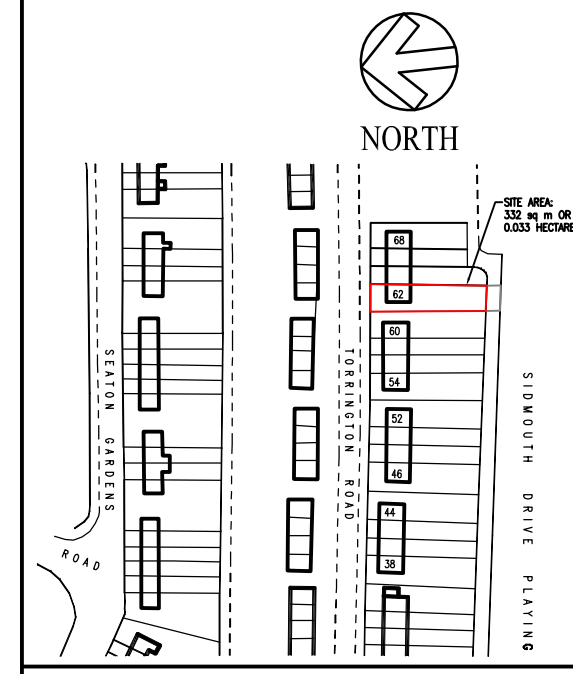

SITE LOCATION PLAN

Scale 1:2500 AT A1
& 1:5000 AT A3

1	PRIOR APPROVAL FOR LARGER EXTENSION	AUG'18
No.	Revision/Issue	Date

Client

MR & MRS THOMPSON

Project Name and Address

62 TORRINGTON ROAD,
RUISLIP MANOR,
MIDDLESEX

Drawing Title

GROUND, FIRST FLOOR
AND ROOF PLAN
AS EXISTING

Project THOMP-AI	Sheet EX01
Date JULY'18	
Scale 1:50@A1, 1:100@A3	