


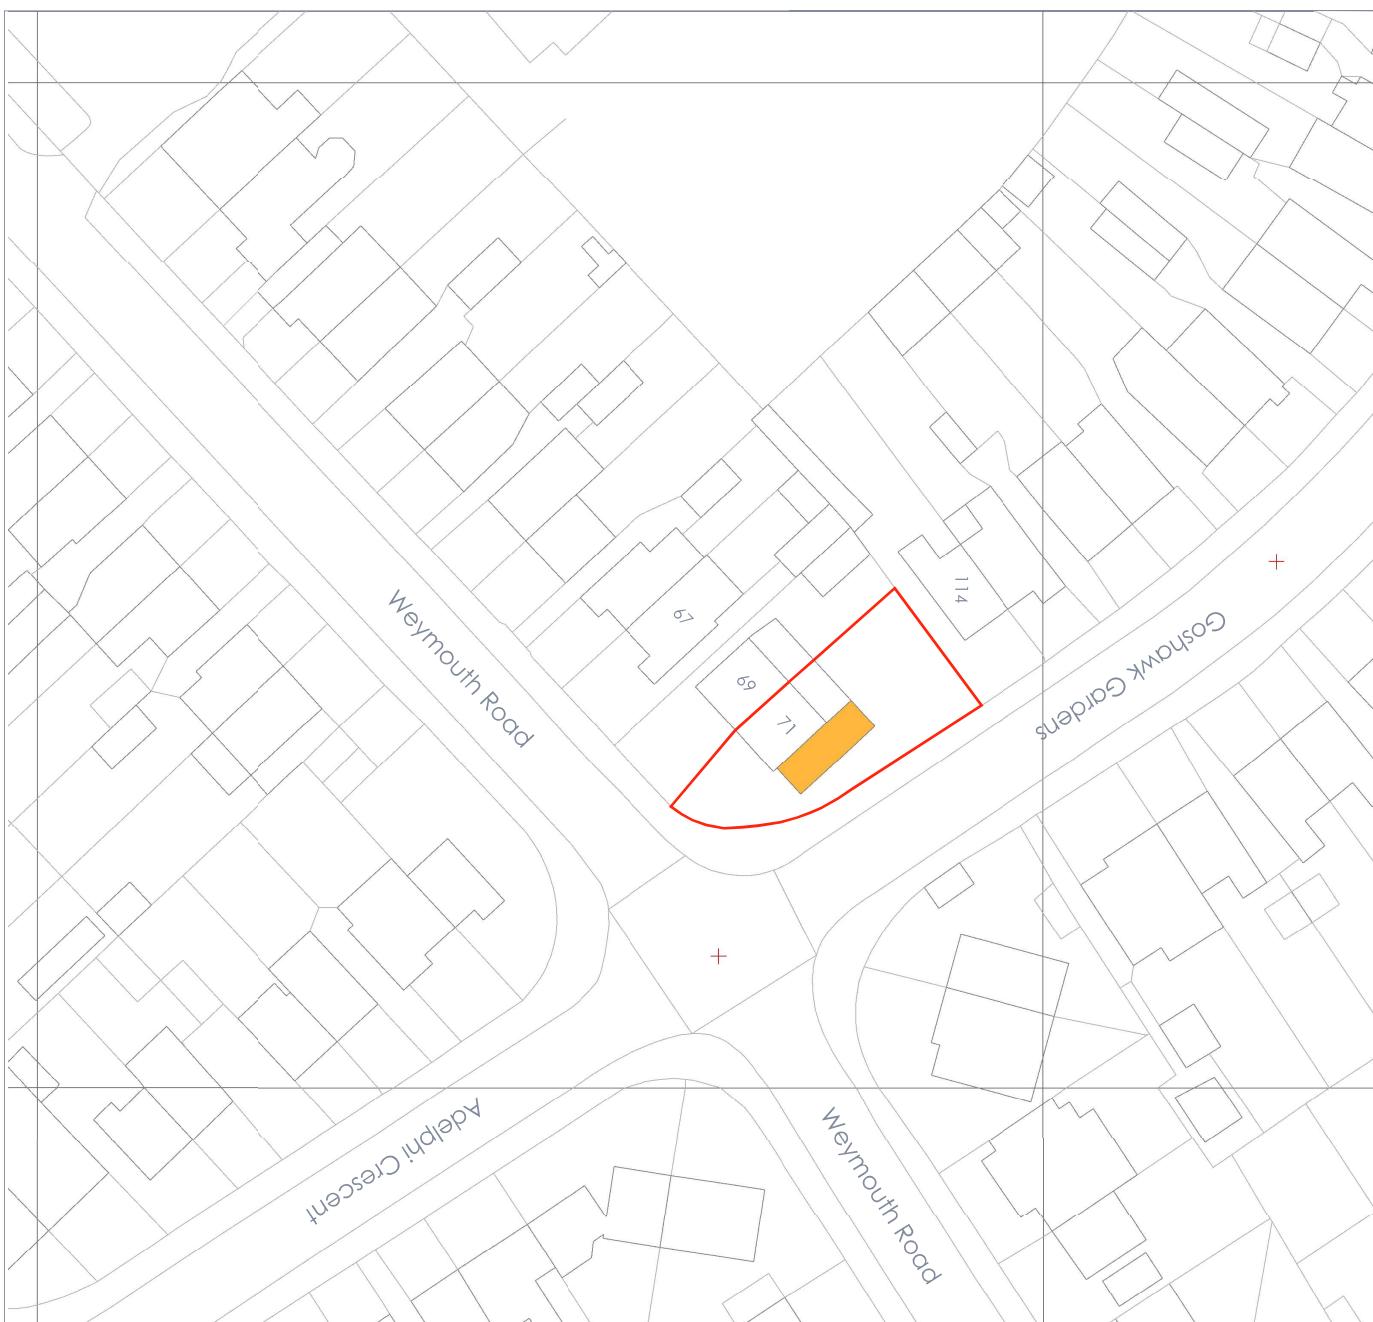

Scale 1:1250 @ A3

© Crown Copyright and database rights 2020 OS 100047474

Land Registry Title Numbers  
69 Weymouth Road - MX273254  
71 Weymouth Road - MX375866



10 Q

DRAWN BY  
DL  
DESCRIPTION  
Site Location and  
Site Plans

CLIENT  
Peepal Tree Support Services  
71 Weymouth Road  
Hayes  
UB4 8NG

ISSUE  
21/04/22

0 10 20 50

Scale 1:500 @ A3

lewis  
architecture  
designs