
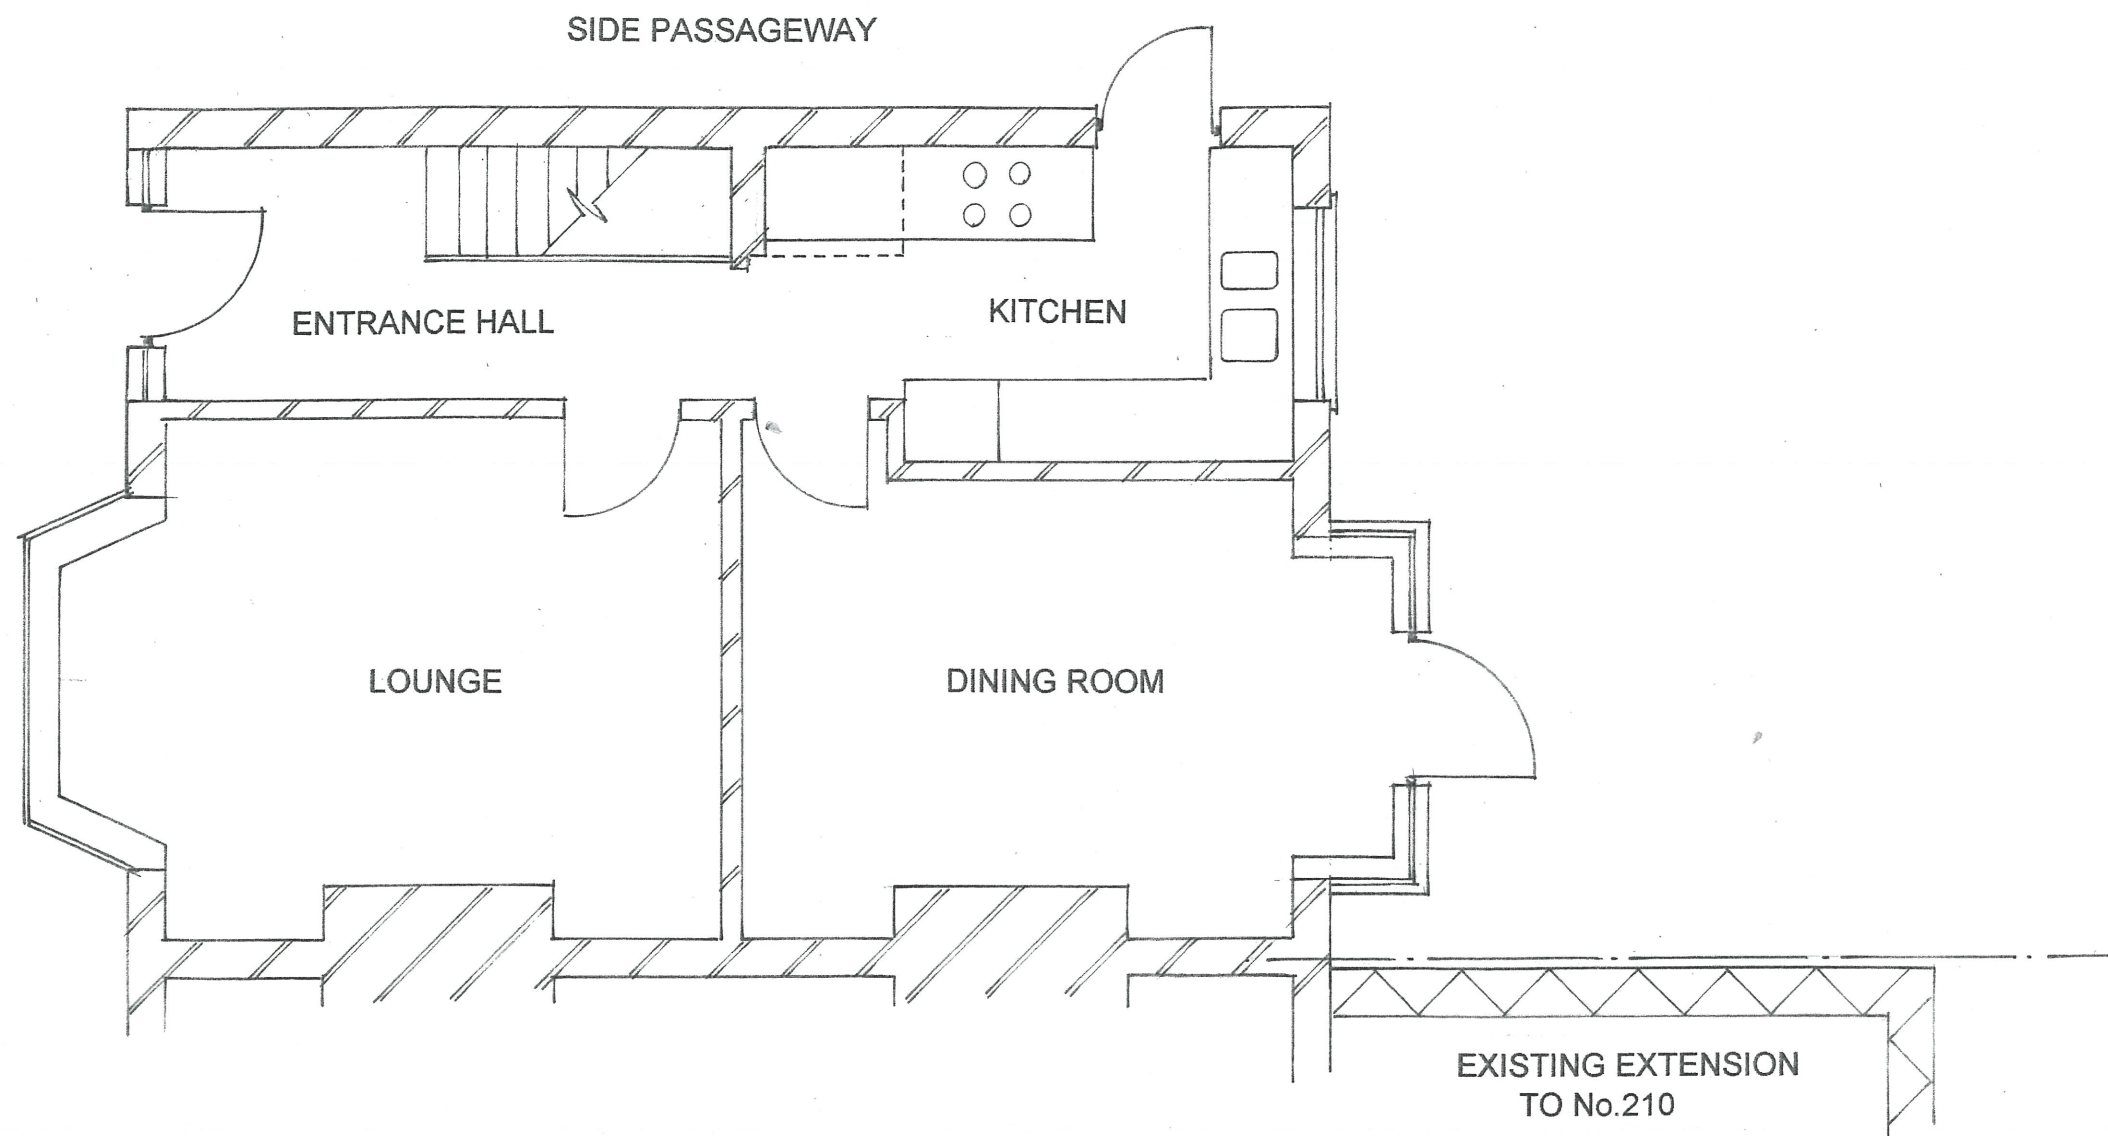


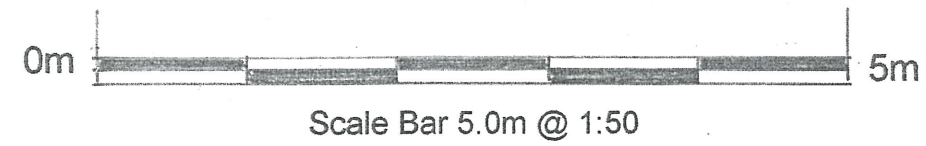

EXISTING GROUND FLOOR PLAN @ 1:50

SITE:
212 WEST END ROAD
RUISLIP
HA4 6DU

PROPOSAL:
SINGLE STOREY REAR
EXTENSION

DWG. TITLE:
EXISTING GROUND FLOOR
PLAN

SCALE: 1:50 @ A3

DWG. NO. 0120 / ASD / 03	REV:
------------------------------------	-------------



Telephone: 020 8578 0155
Mobile: 07976 510827
Email: paultwyman@aol.com
www.pdsplanning.co.uk