


0m  5m
Scale Bar 5.0m @ 1:50

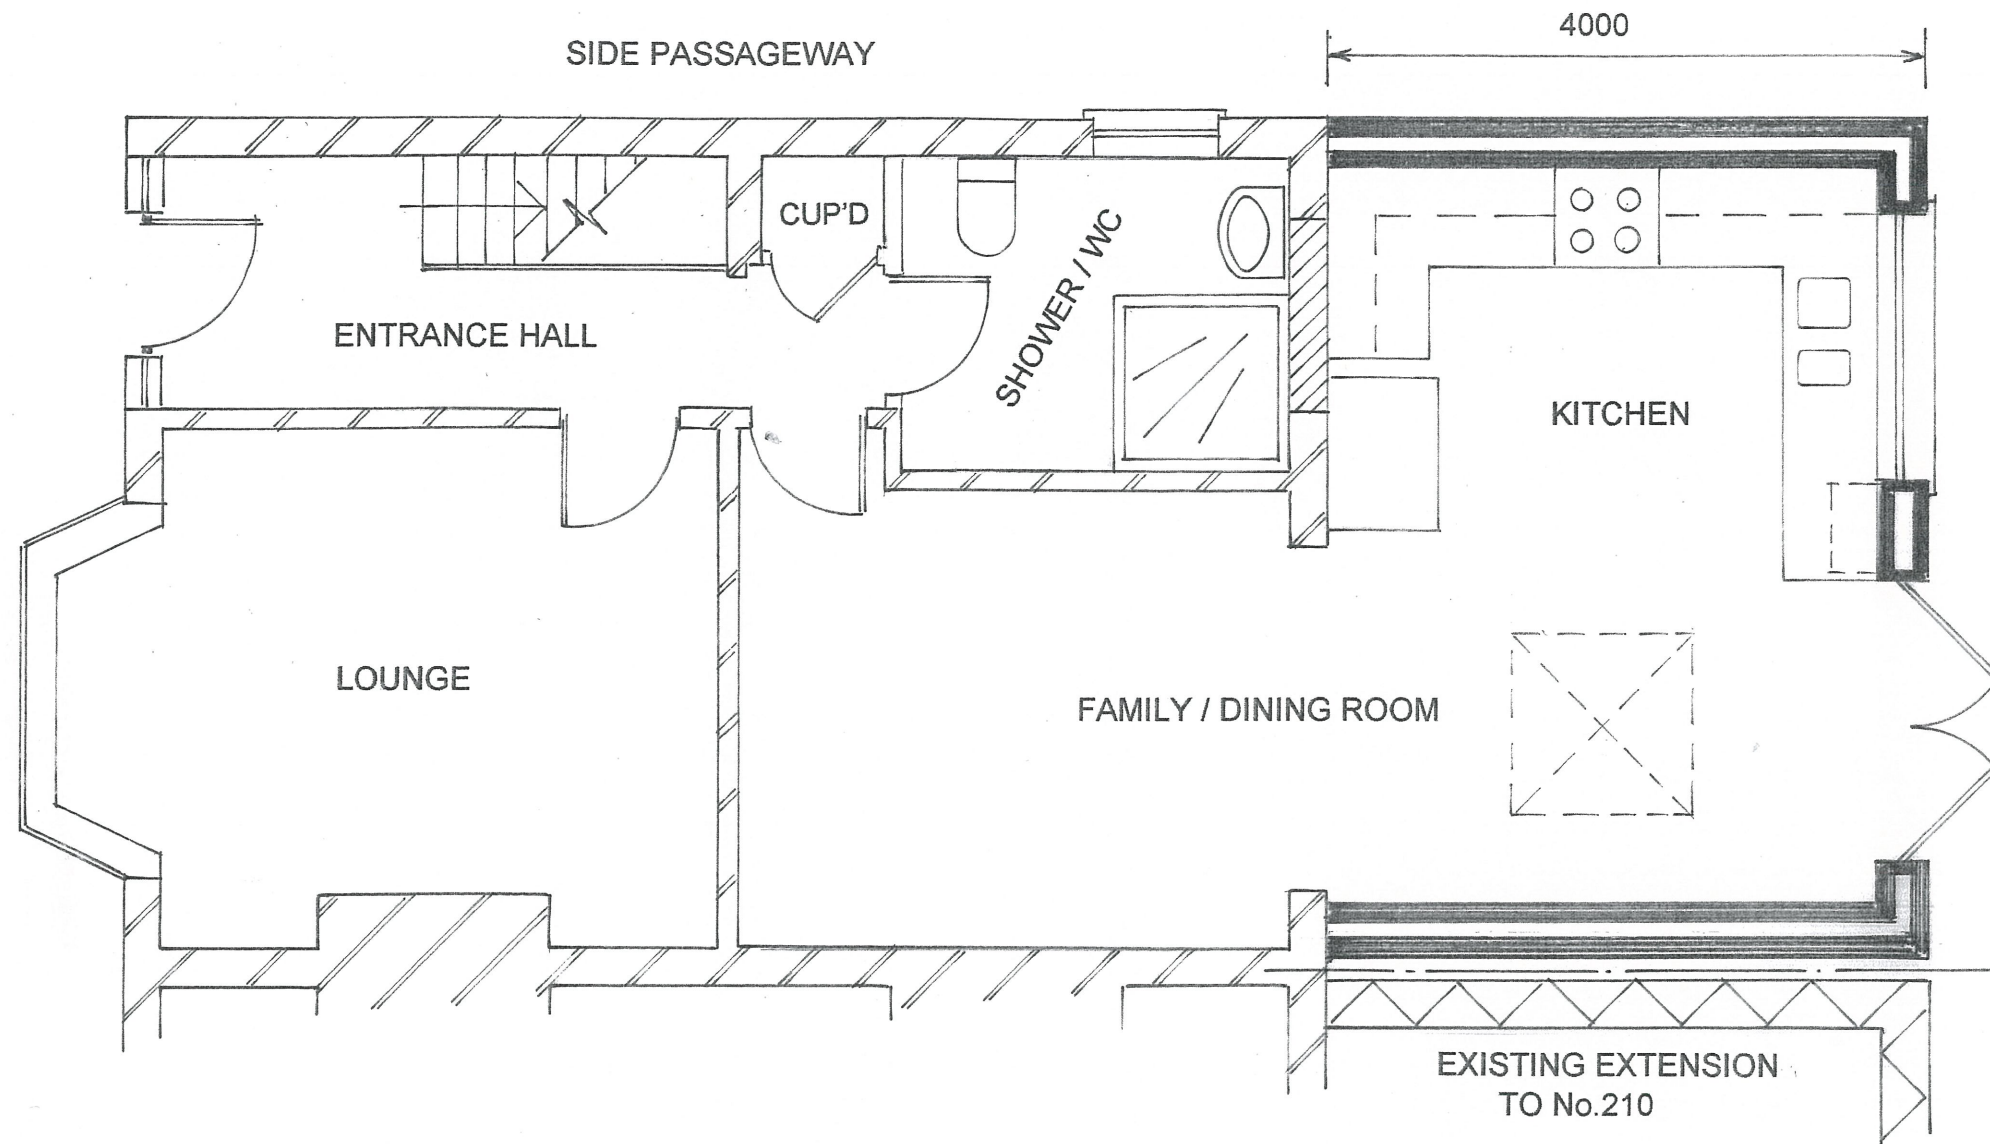

PROPOSED GROUND FLOOR PLAN @ 1:50

SITE: 212 WEST END ROAD RUISLIP HA4 6DU	
PROPOSAL: SINGLE STOREY REAR EXTENSION	
DWG. TITLE: PROPOSED GROUND FLOOR PLAN	
SCALE: 1:50 @ A3	
DWG. NO. 0120 / ASD / 04	REV:



Telephone: 020 8578 0155
Mobile: 07976 510827
Email: paul@pdsplanning.co.uk
www.pdsplanning.co.uk