


0m 5m
Scale Bar 5.0m @ 1:100

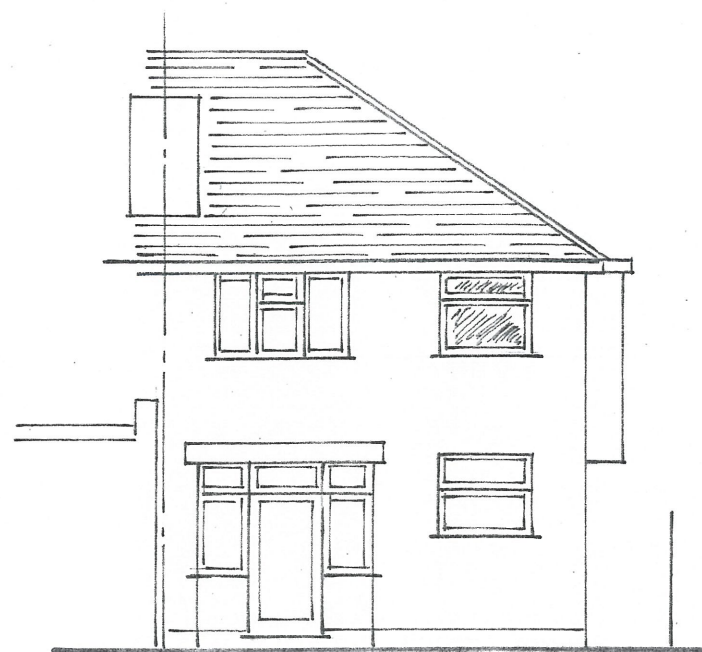

EXISTING REAR ELEVATION @ 1:100

EXISTING EXTENSION
TO No.210



EXISTING FLANK ELEVATION @ 1:100



PROPOSED REAR ELEVATION @ 1:100

3000 TO
EAVES




PROPOSED FLANK ELEVATION @ 1:100

SITE: 212 WEST END ROAD RUISLIP HA4 6DU	
PROPOSAL: SINGLE STOREY REAR EXTENSION	
DWG. TITLE: ELEVATIONS	
SCALE: 1:100 @ A3	
DWG. NO. 0120 / ASD / 05	REV:

PDS
PLANNING

Telephone: 020 8578 0155
Mobile: 07976 510827
Email: paultwyman@aol.com
www.pdsplanning.co.uk

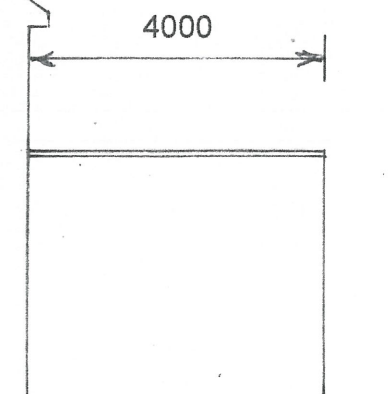

PROPOSED INNER
ELEVATION @ 1:100

NOTE
ALL EXTERNAL MATERIALS TO MATCH EXISTING FINISHES