




- NOTES
- Dimensions are not to be scaled from this drawing by contractors. The contractor is requested to check all dimensions before the work started.
 - Report any discrepancies to the client or architect before undertaking the work described in the drawings.
 - Dimensions are approximate site dimensions and are to be verified by the contractor on site before any fabrication/site works i.e foundations etc occur
 - Contractor is responsible for all temporary propping to existing structure

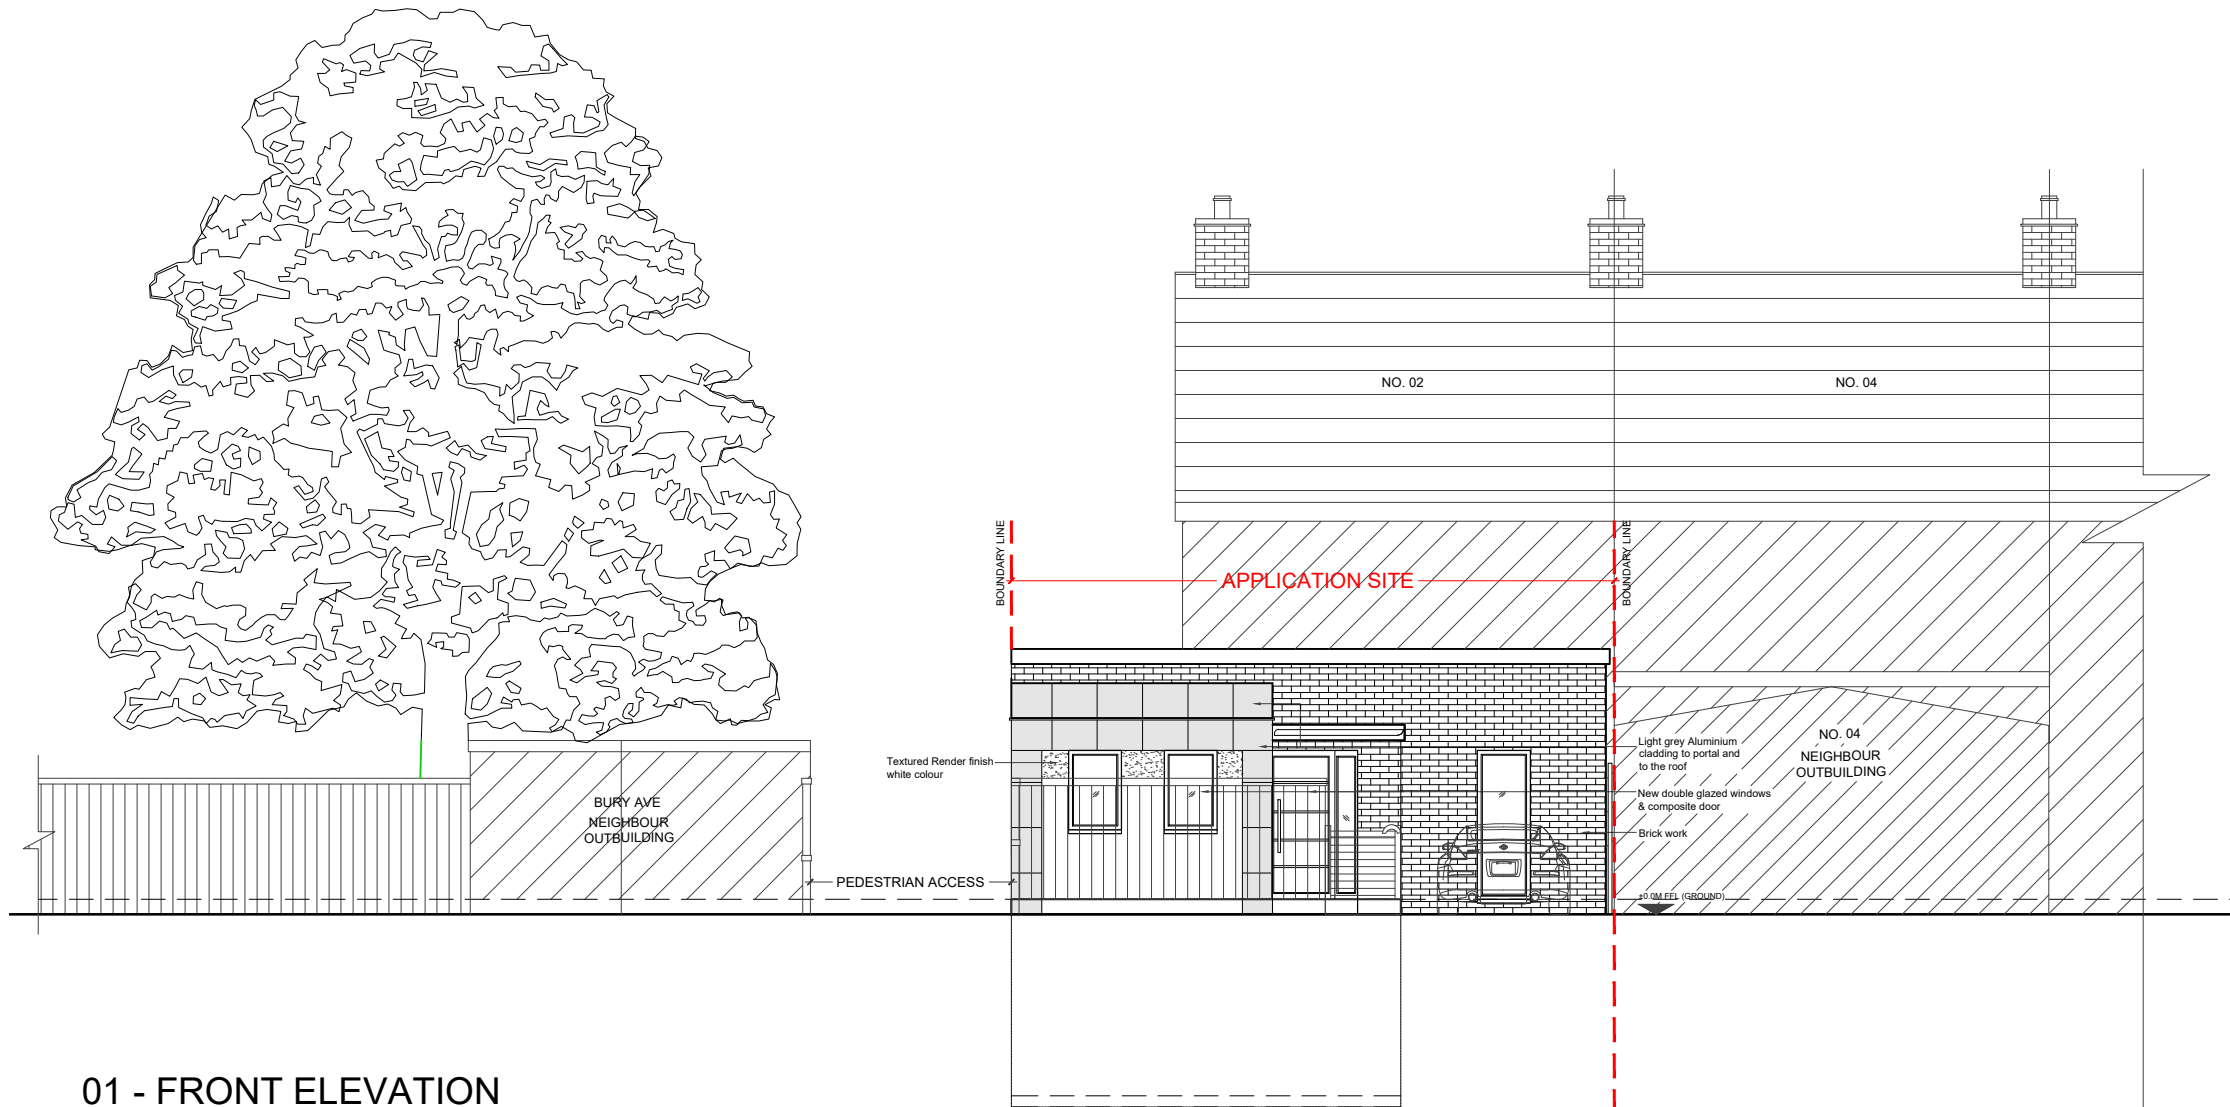

01 - FRONT ELEVATION

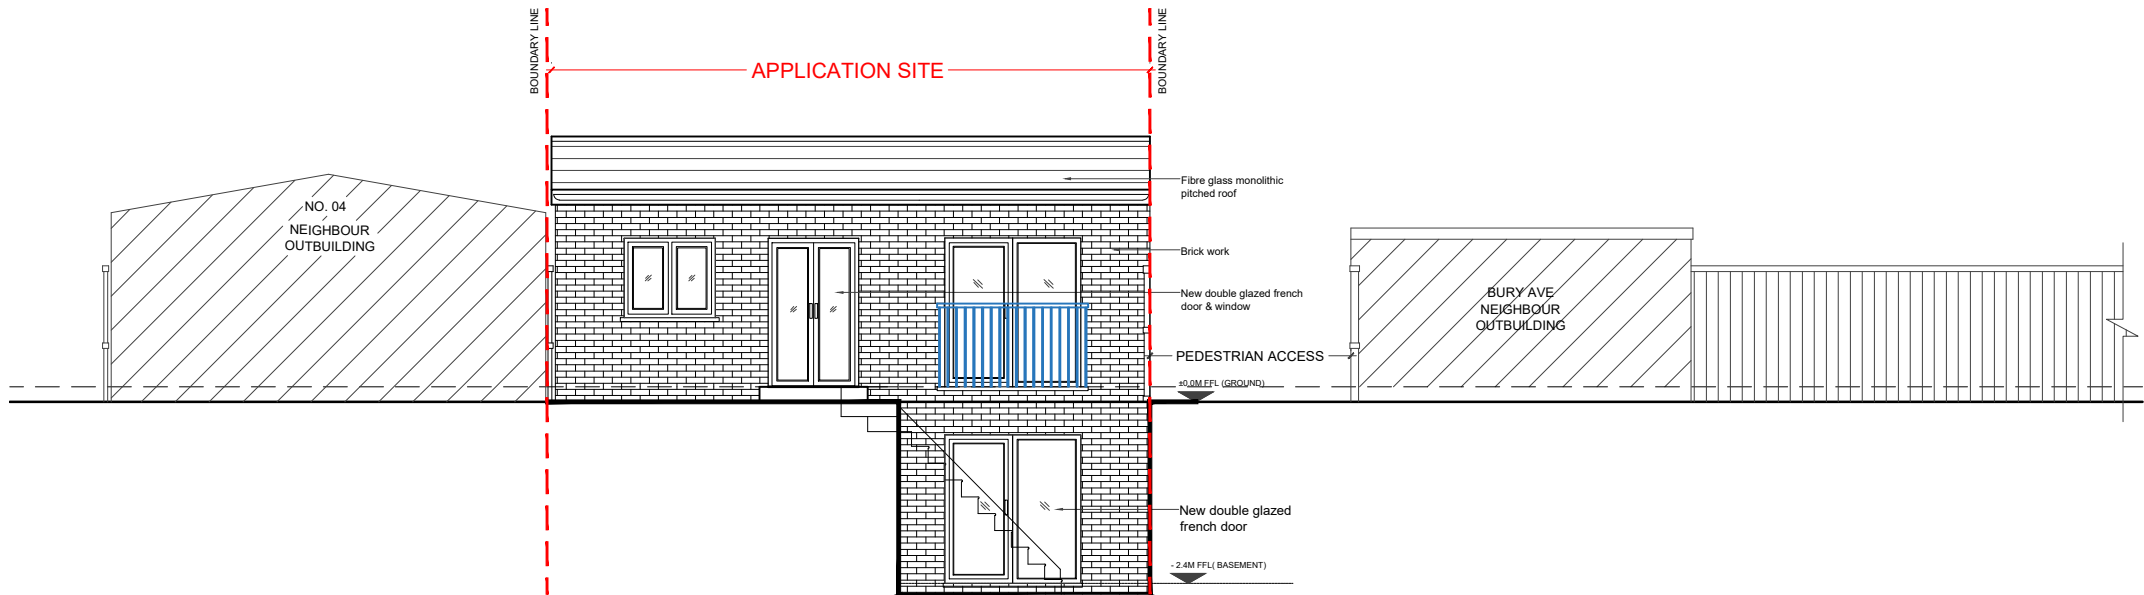

02 - REAR ELEVATION

 

REVISIONS			
NO	DESCRIPTION	DATE	BY

PLANNING STAGE

DE ARCHITECTURAL CONSULT.LTD

M: 07869580774, 07883602259
E: design.endeavour@gmail.com

Project02 PORTLAND ROAD, HAYES, MIDDLESEX LONDON, UB4 8LG			
TitlePROPOSED ELEVATIONS			
Scale1:100@A3	DrawnMU	Approved	DateFEB 23
Job No.	Drawing No.FP-02PR-03	Rev.	