




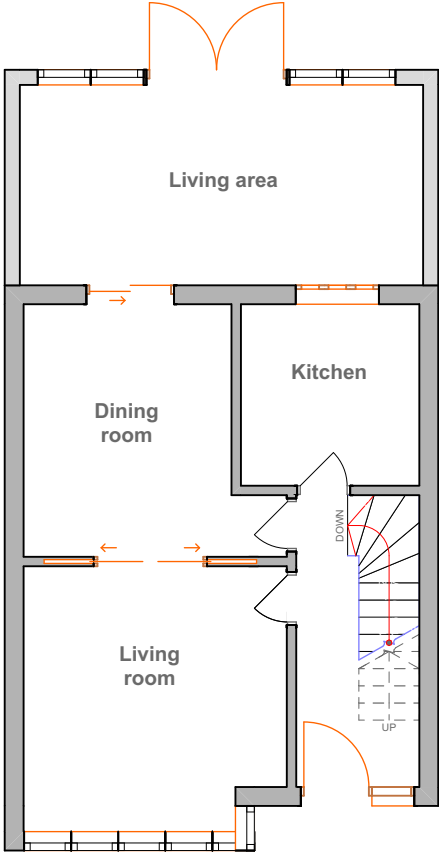


1:100 EX-Ground Floor 0.

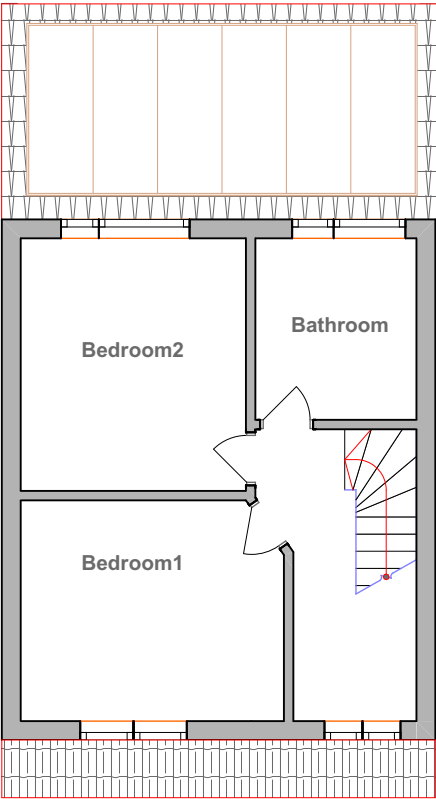

1:100 EX-First Floor 1.

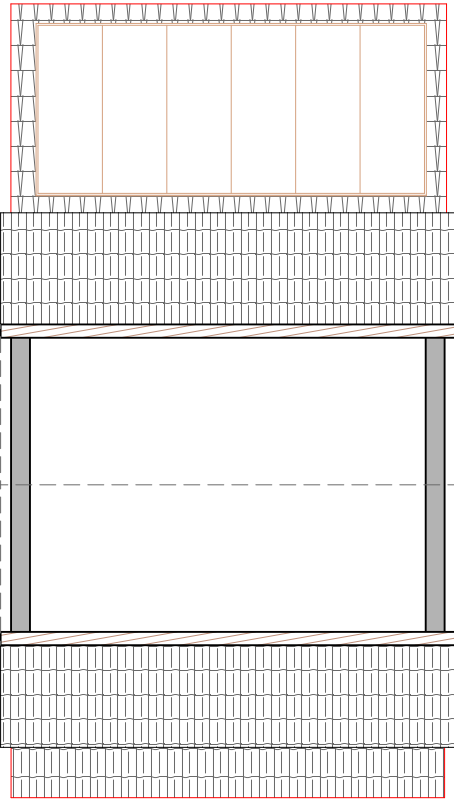


1:100 EX-Loft Floor 2.

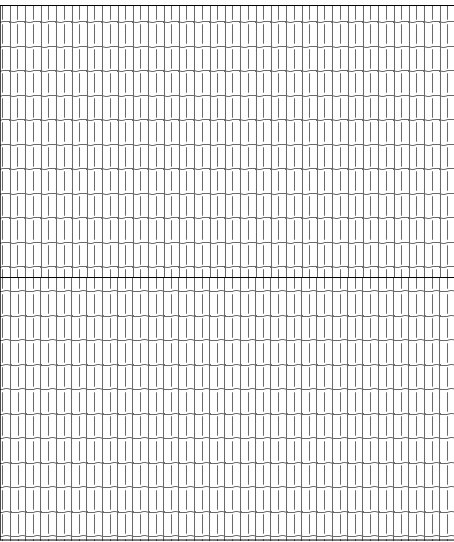

1:100 EX-Roof Plan 3.


NOTES:
1. All dimensions are in mm unless noted otherwise.
2. All new materials used to match existing materials

 

A	First Issue	Sep-14-24	EF	AFR
Version	Amendments	Date:	Check By:	Drawn By:
 E-mail: admin@engineering-ef.com Tel: 07434 658 624		Purpose: Prior approval	Site Address: 7 Westbourne Rd - Uxbridge - UB8 3AZ	
		Drawing Name Existing Plans	Project Number: 030531	Client name: Balwinder Singh
		Drawing Scale 1: 100	Layout ID Ex-01	Revision A




02 EX-Front Elevation 1:100

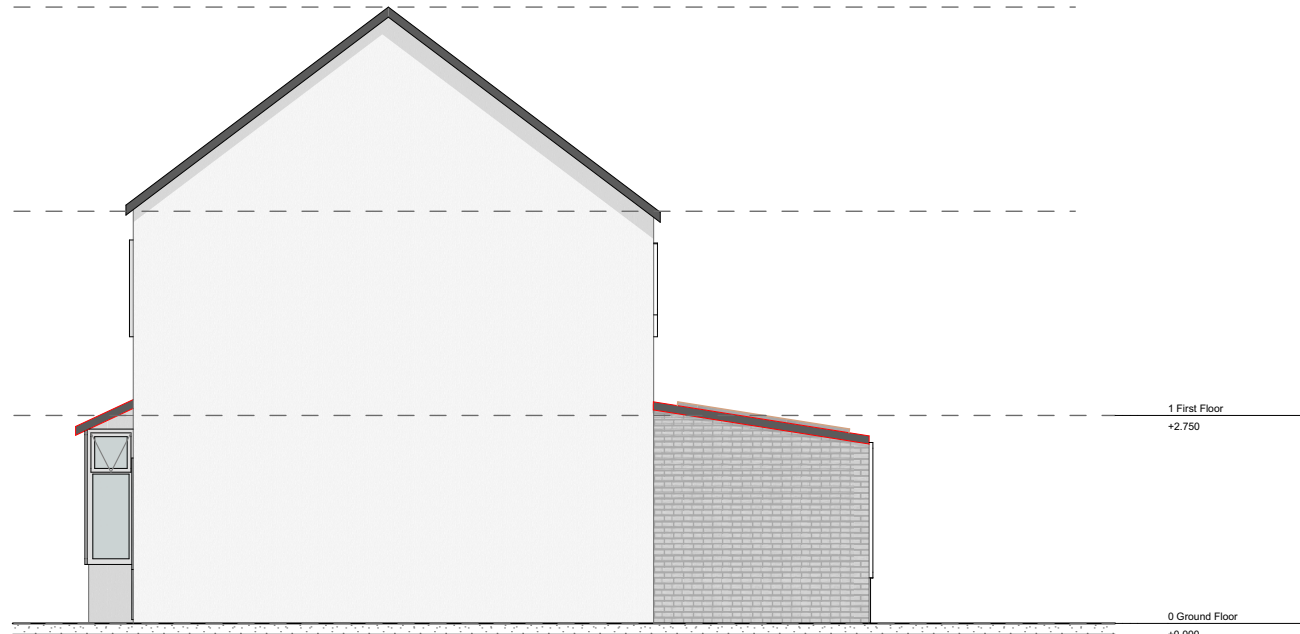


01 EX-Side 1Elevation 1:100

NOTES:
1. All dimensions are in mm unless noted otherwise.
2. All new materials used to match existing materials

 

A	First Issue	Sep-14-24	EF	AFR
Version	Amendments	Date:	Check By:	Drawn By:
 E-mail: admin@engineering-ef.com Tel: 07434 658 624		Purpose: Prior approval	Site Address: 7 Westbourne Rd - Uxbridge - UB8 3AZ	
		Drawing Name Existing Elevations	Project Number: 030531	Client name: Balwinder Singh
		Drawing Scale 1: 100	Layout ID Ex-02	Revision A

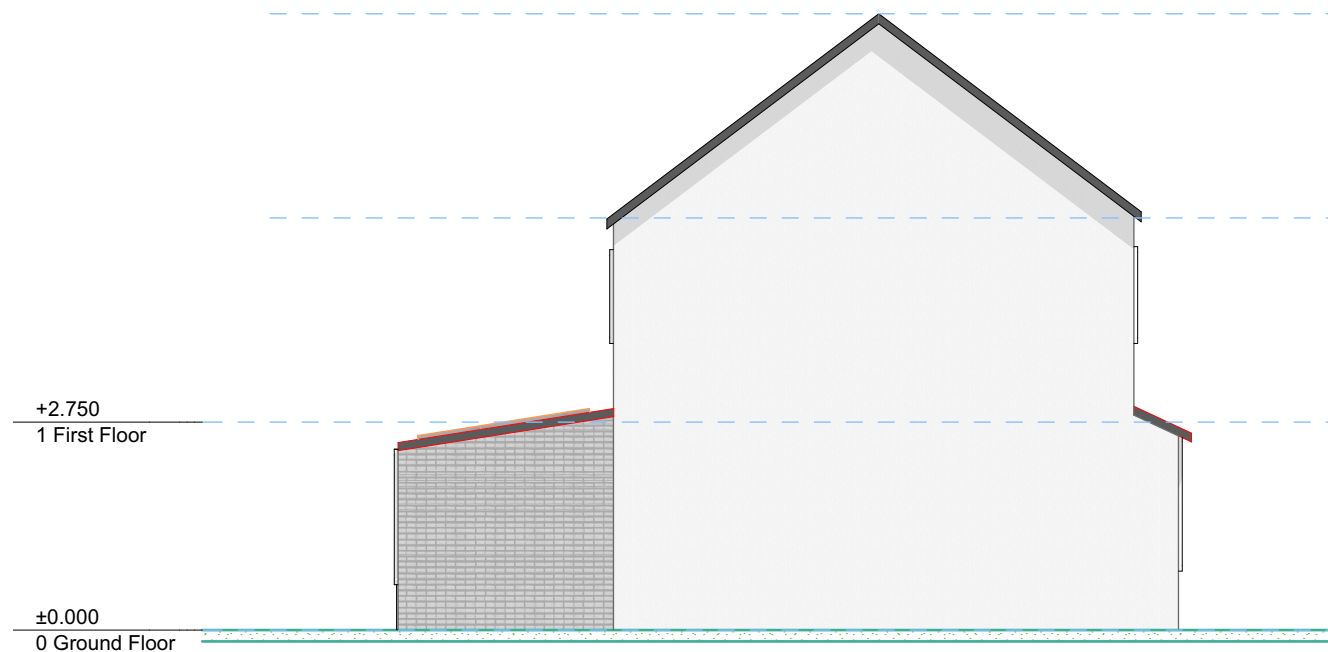


1:100 EX-Side 2 Elevation 03




1:100 EX-Rear Elevation 04


NOTES:
1. All dimensions are in mm unless noted otherwise.
2. All new materials used to match existing materials

 


A	First Issue	Sep-14-24	EF	AFR
Version	Amendments	Date:	Check By:	Drawn By:
 E-mail: admin@engineering-ef.com Tel: 07434 658 624		Purpose: Prior approval	Site Address: 7 Westbourne Rd - Uxbridge - UB8 3AZ	
		Drawing Name Existing Elevations	Project Number: 030531	Client name: Balwinder Singh
		Drawing Scale 1: 100	Layout ID Ex-03	Revision A

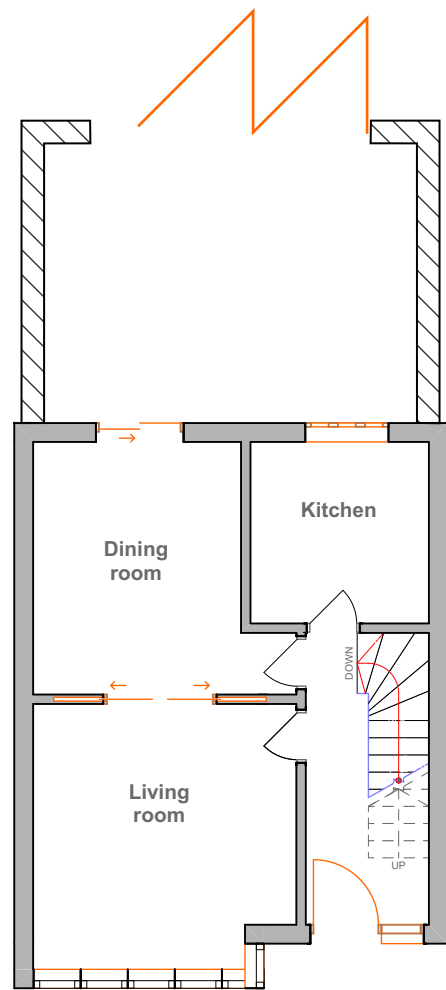


1:100 PR-Ground Floor 0.

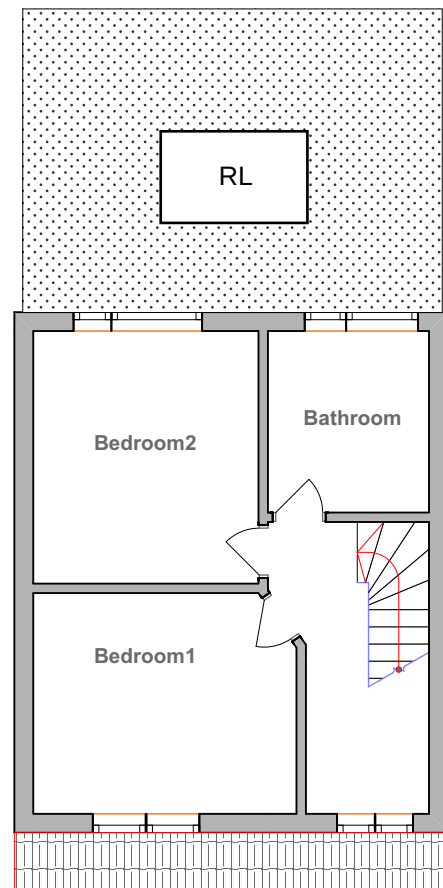

1:100 PR-First Floor 1.

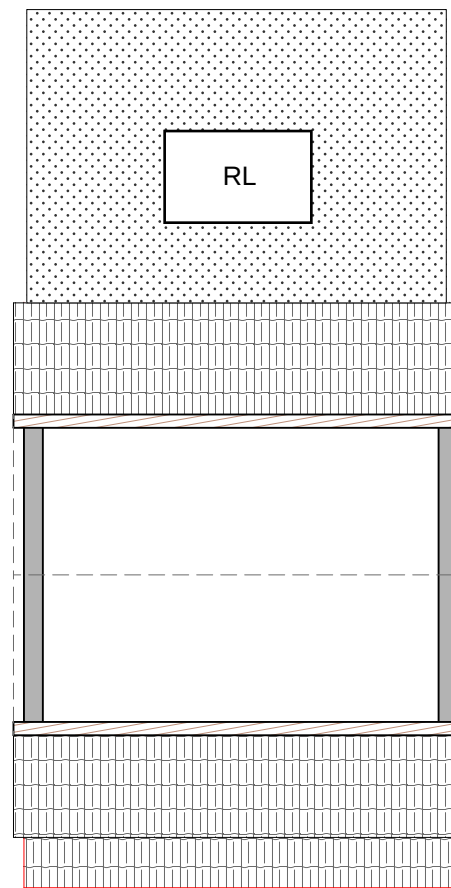


1:100 PR-Loft Floor 2.

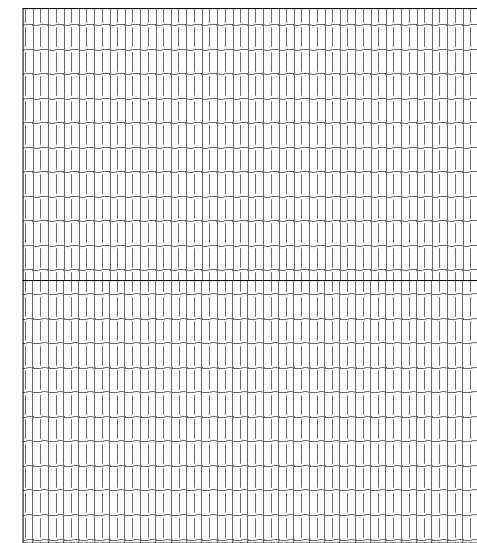

1:100 PR-Roof Plan 3.


NOTES:
1. All dimensions are in mm unless noted otherwise.
2. All new materials used to match existing materials

 

A	First Issue	Sep-14-24	EF	AFR
Version	Amendments	Date:	Check By:	Drawn By:
 E-mail: admin@engineering-ef.com Tel: 07434 658 624		Purpose: Prior approval	Site Address: 7 Westbourne Rd - Uxbridge - UB8 3AZ	
		Drawing Name Proposed Plans	Project Number: 030531	Client name: Balwinder Singh
		Drawing Scale 1: 100	Layout ID PR-01	Revision A



02 PR-Front Elevation 1:100

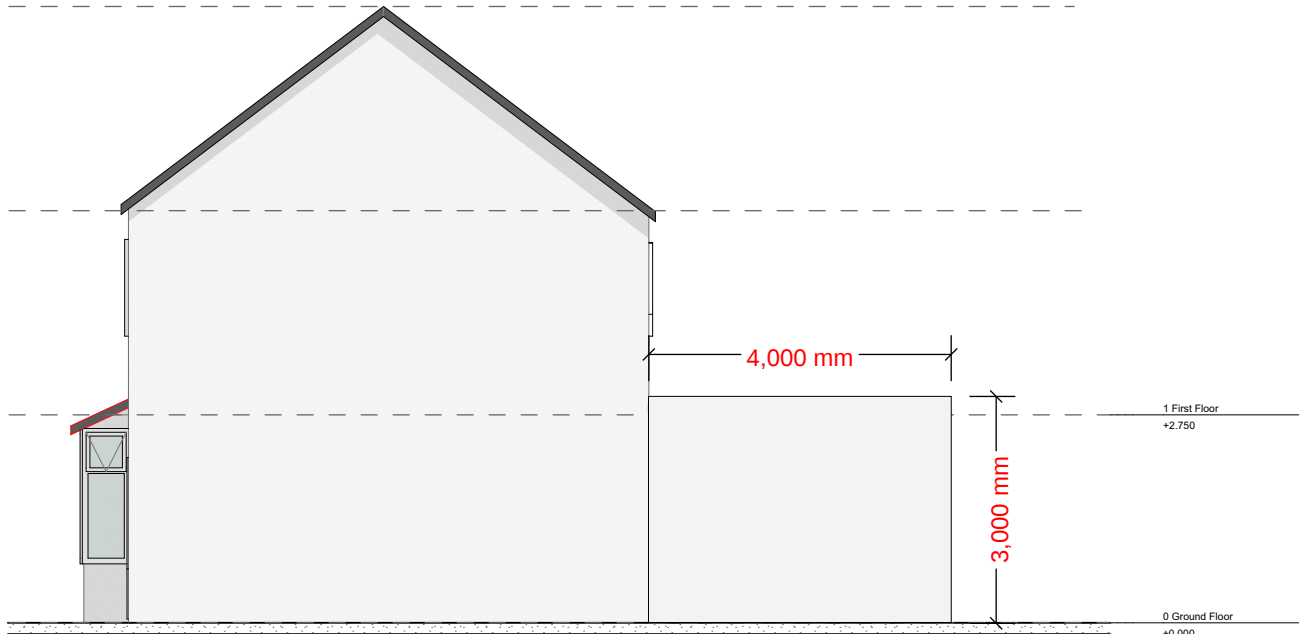


01 PR-Side 1 Elevation 1:100

NOTES:
1. All dimensions are in mm unless noted otherwise.
2. All new materials used to match existing materials



A	First Issue	Sep-14-24	EF	AFR
Version	Amendments	Date:	Check By:	Drawn By:
 E-mail: admin@engineering-ef.com Tel: 07434 658 624		Purpose: Prior approval	Site Address: 7 Westbourne Rd - Uxbridge - UB8 3AZ	
		Drawing Name Proposed Elevations	Project Number: 030531	Client name: Balwinder Singh
		Drawing Scale 1: 100	Layout ID PR-02	Revision A

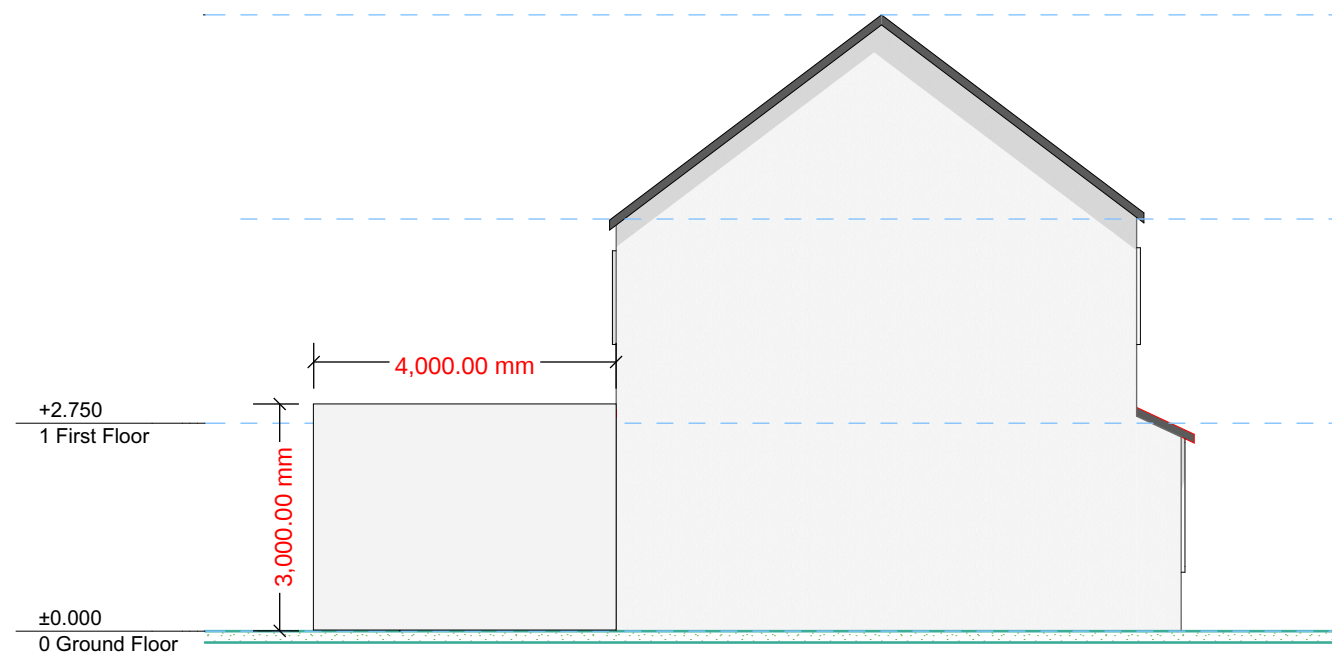


1:100 PR-Side 2 Elevation 03



1:100 PR-Rear Elevation 04

NOTES:
1. All dimensions are in mm unless noted otherwise.
2. All new materials used to match existing materials

 

A	First Issue	Sep-14-24	EF	AFR
Version	Amendments	Date:	Check By:	Drawn By:
 E-mail: admin@engineering-ef.com Tel: 07434 658 624		Purpose: Prior approval	Site Address: 7 Westbourne Rd - Uxbridge - UB8 3AZ	
		Drawing Name Proposed Elevations	Project Number: 030531	Client name: Balwinder Singh
		Drawing Scale 1: 100	Layout ID PR-03	Revision B