


# Site plan

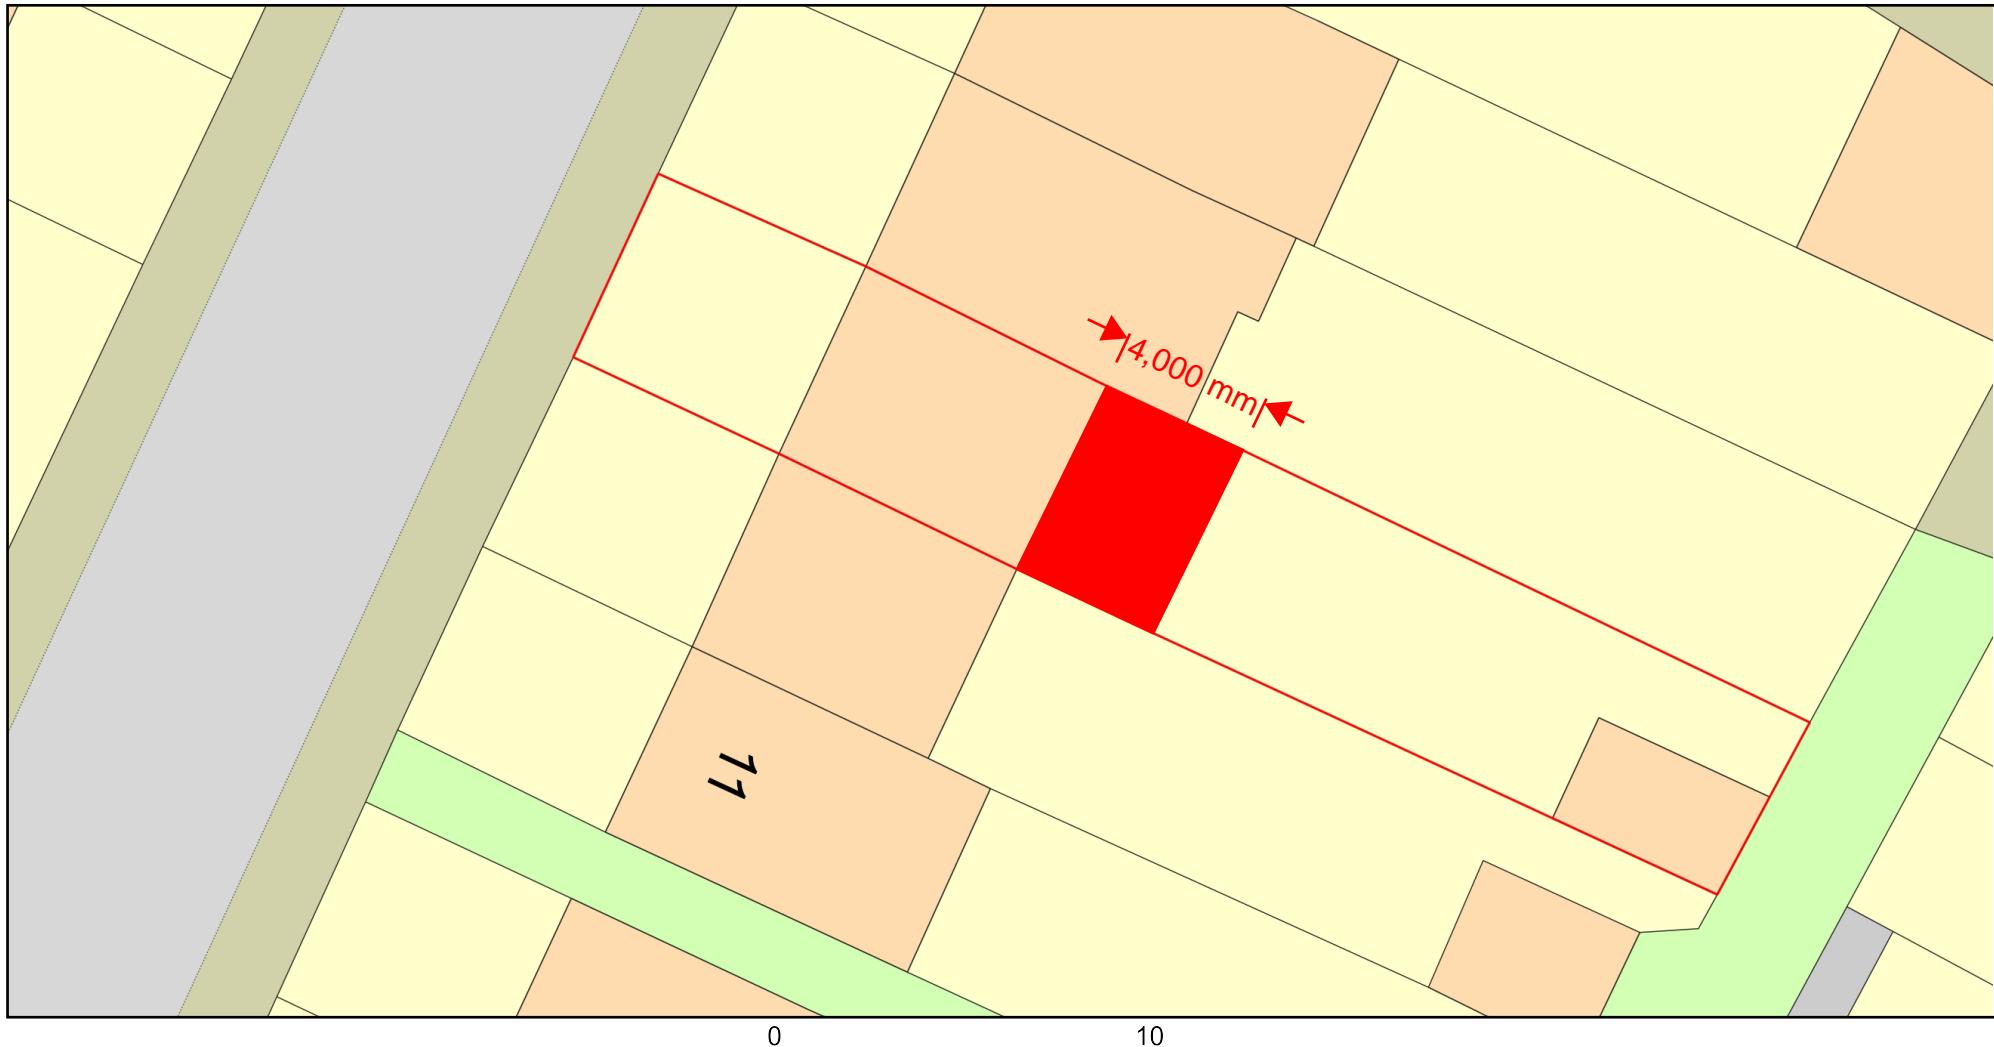

Plan Produced for: E&F Engineering Ltd

Date Produced: 23 Sep 2024

Plan Reference Number: TQRQM24267092014137

Scale: 1:200 @ A4

