


Site plan

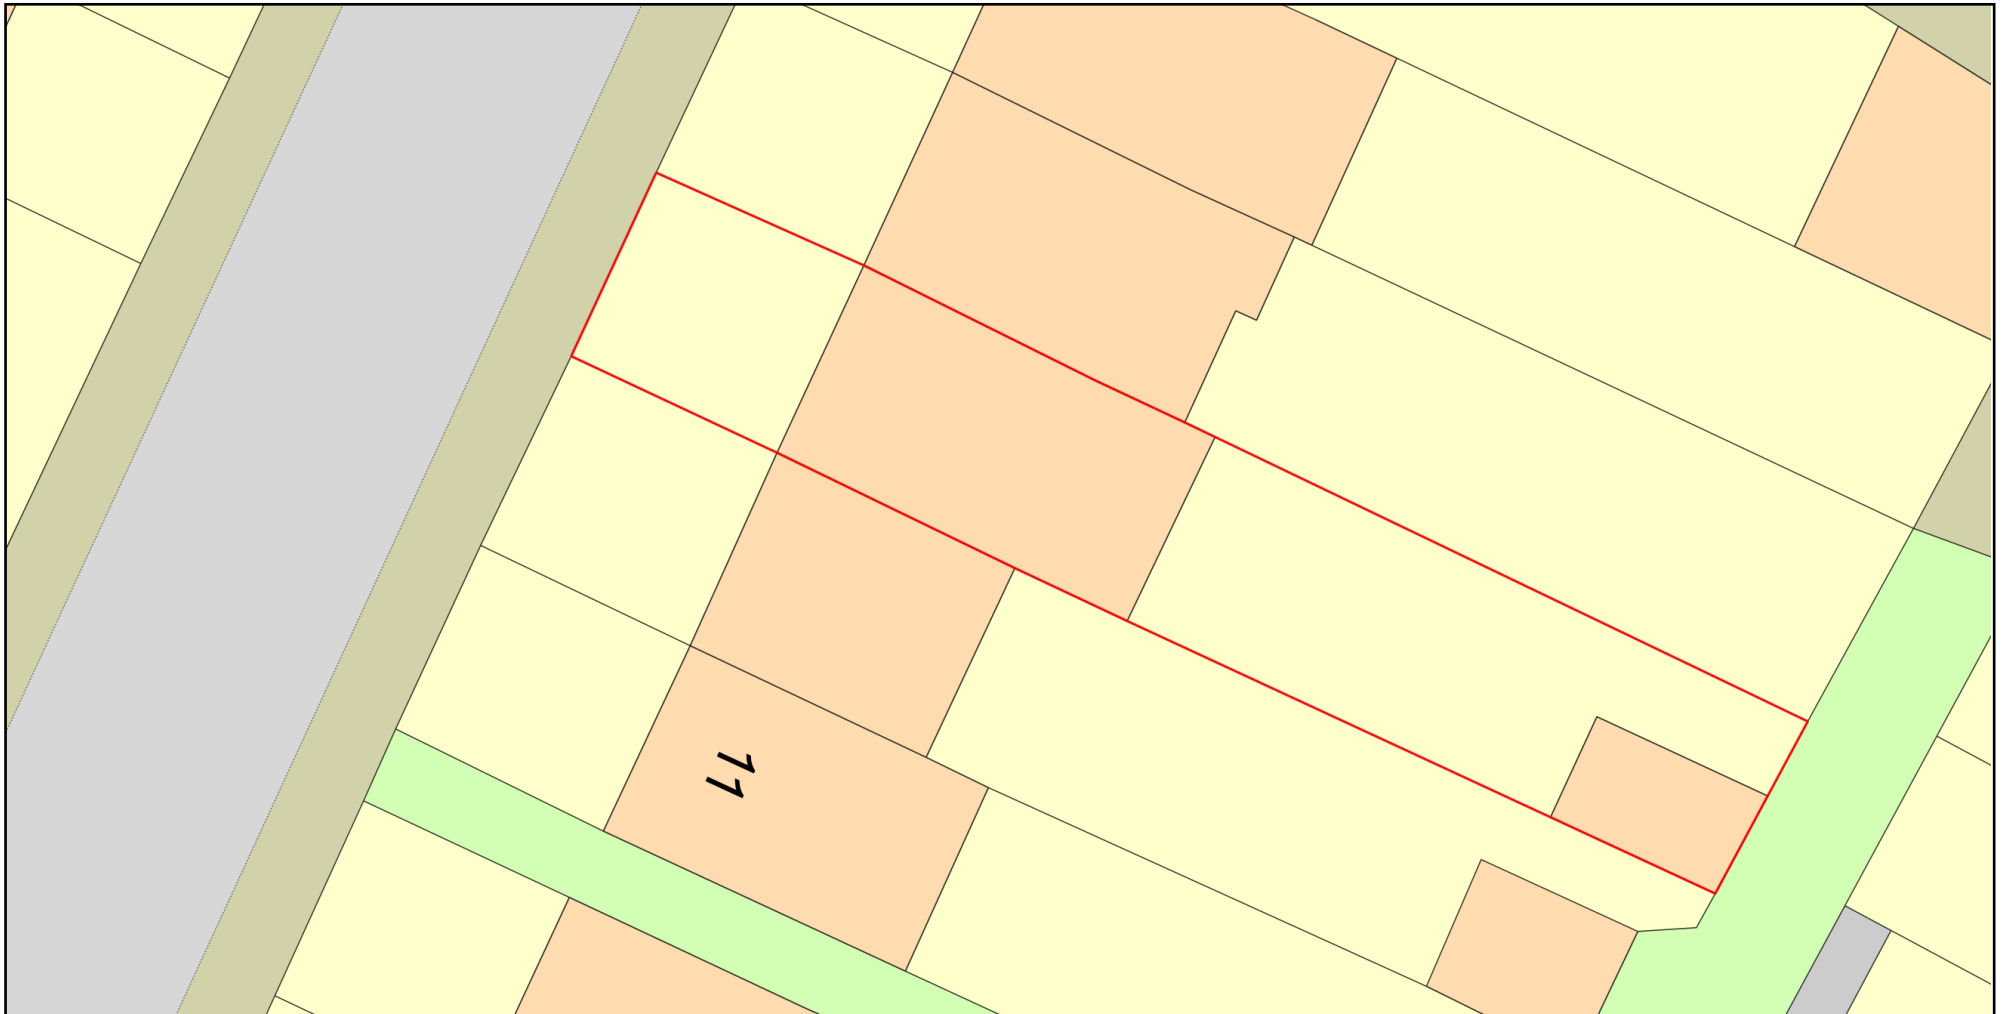

0 10
Metres



Plan Produced for: E&F Engineering Ltd

Date Produced: 23 Sep 2024

Plan Reference Number: TQRQM24267092014137

Scale: 1:200 @ A4

© Crown copyright and database rights 2023 OS 100042766

