




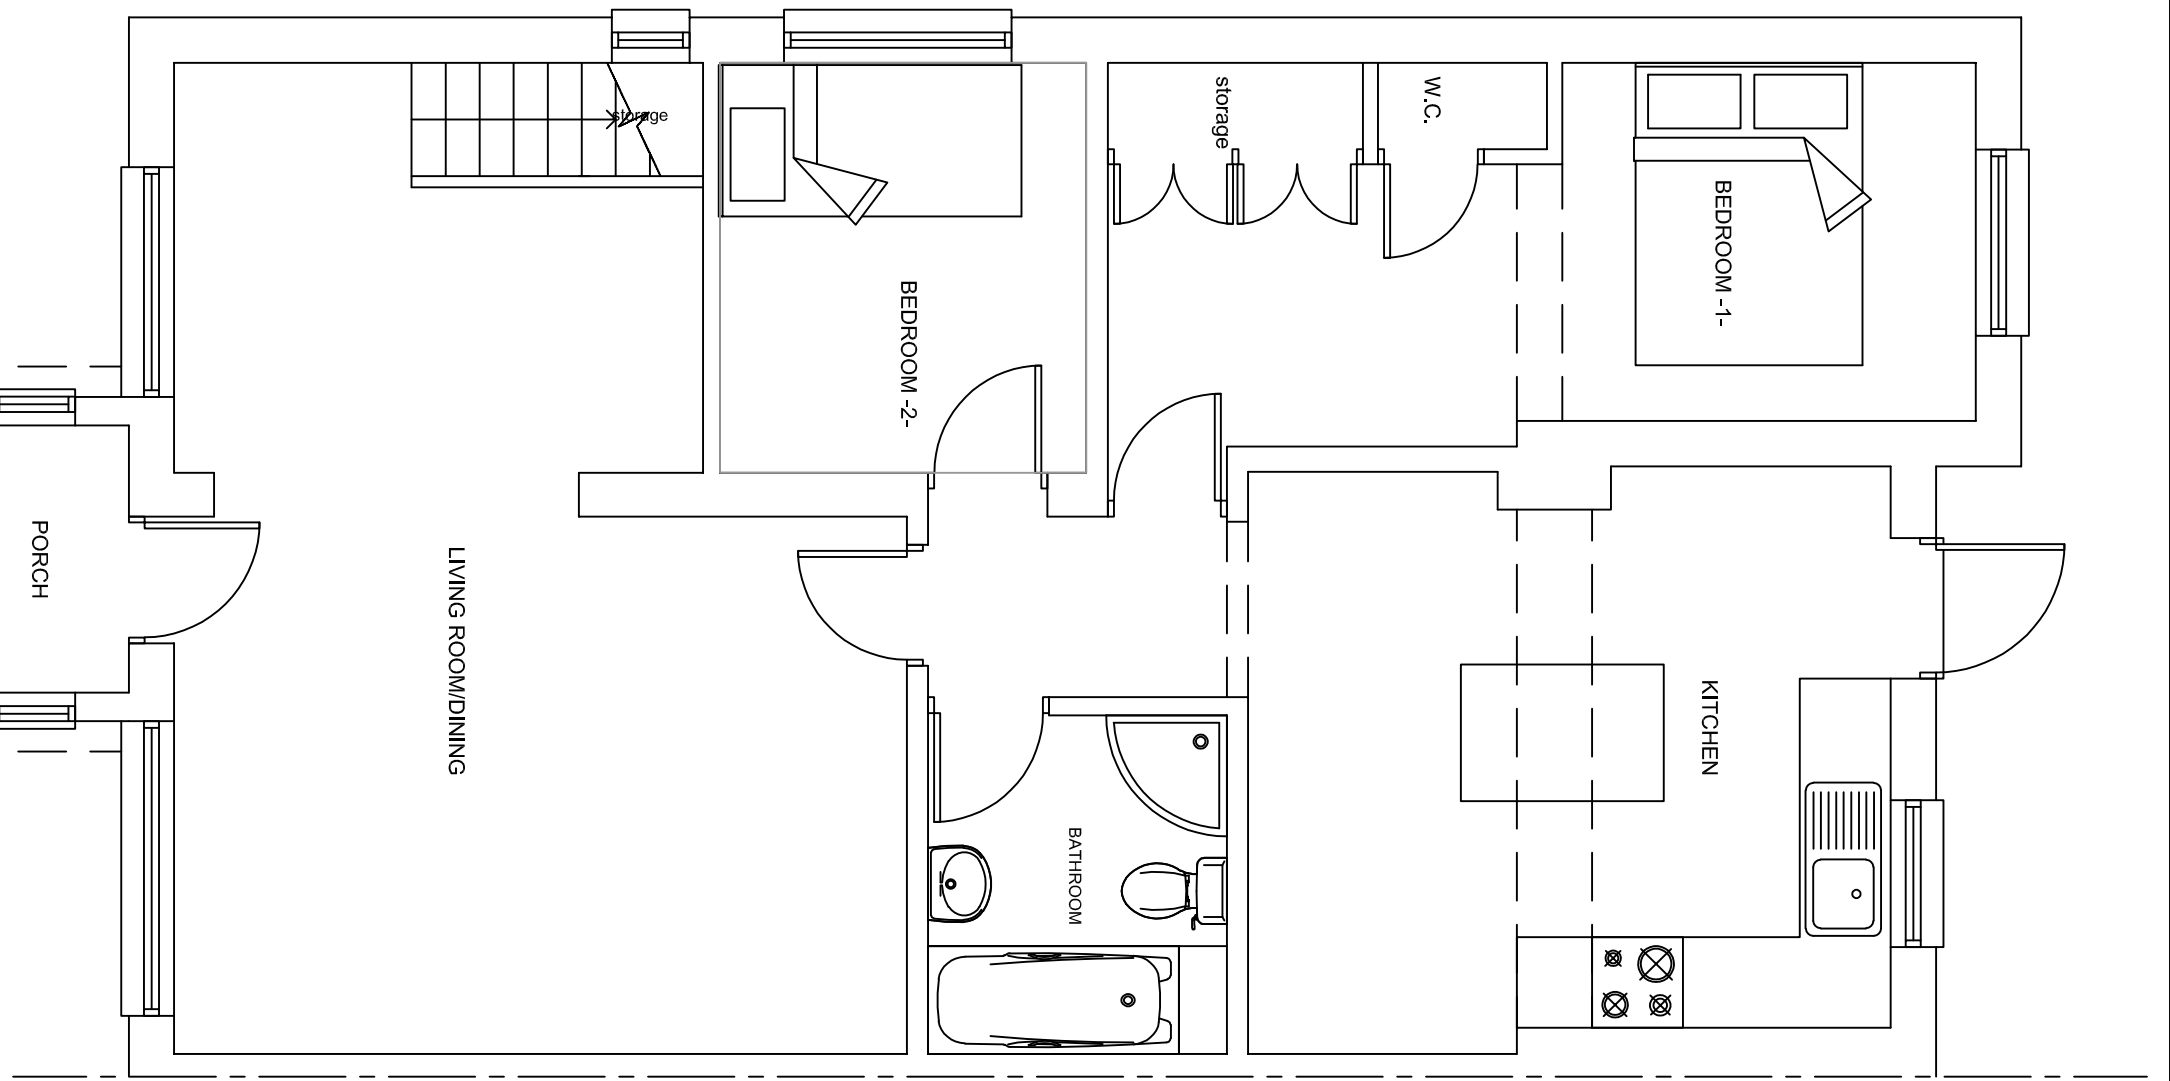



EXISTING GROUND FLOOR

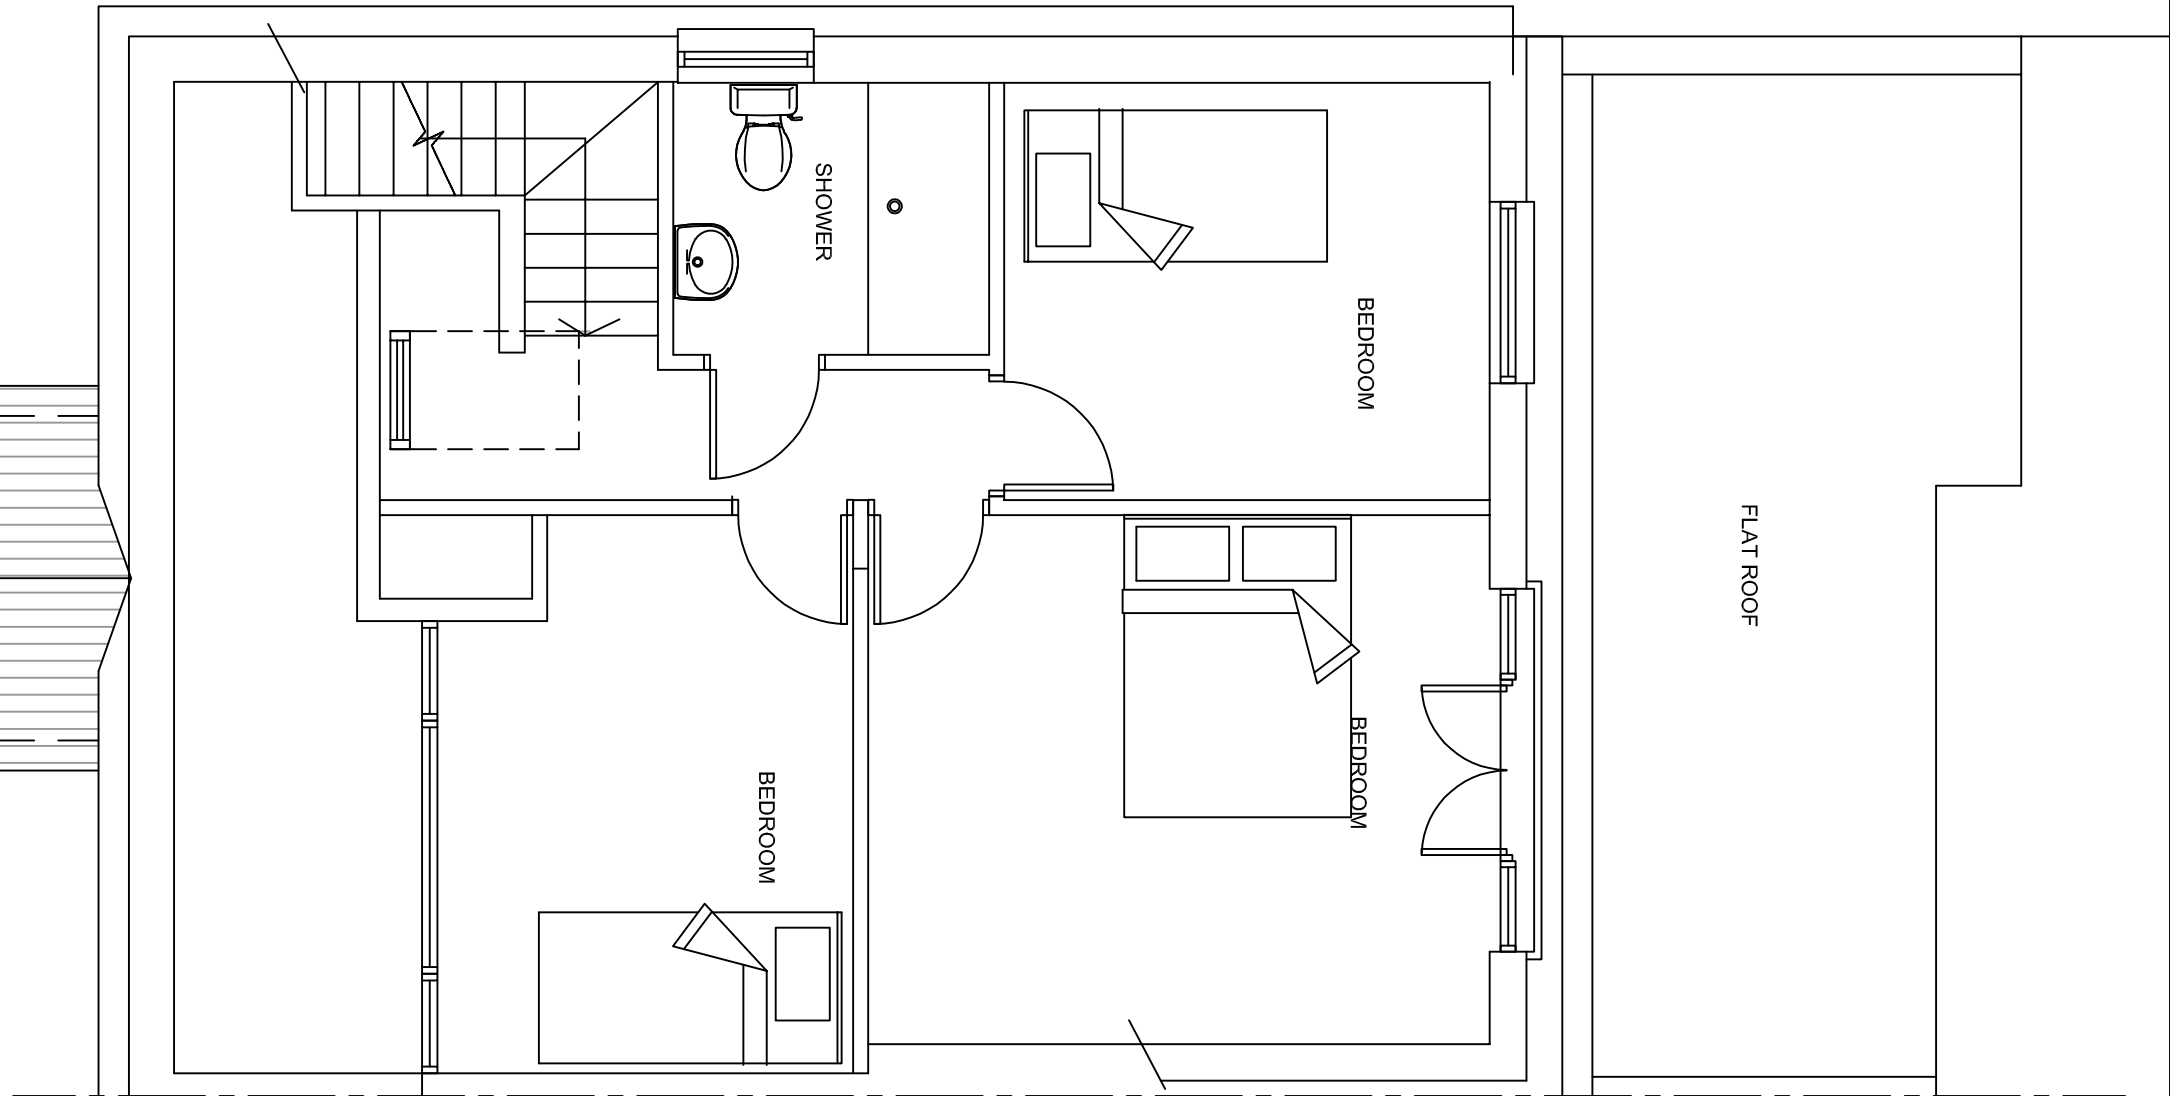



EXISTING FIRST FLOOR

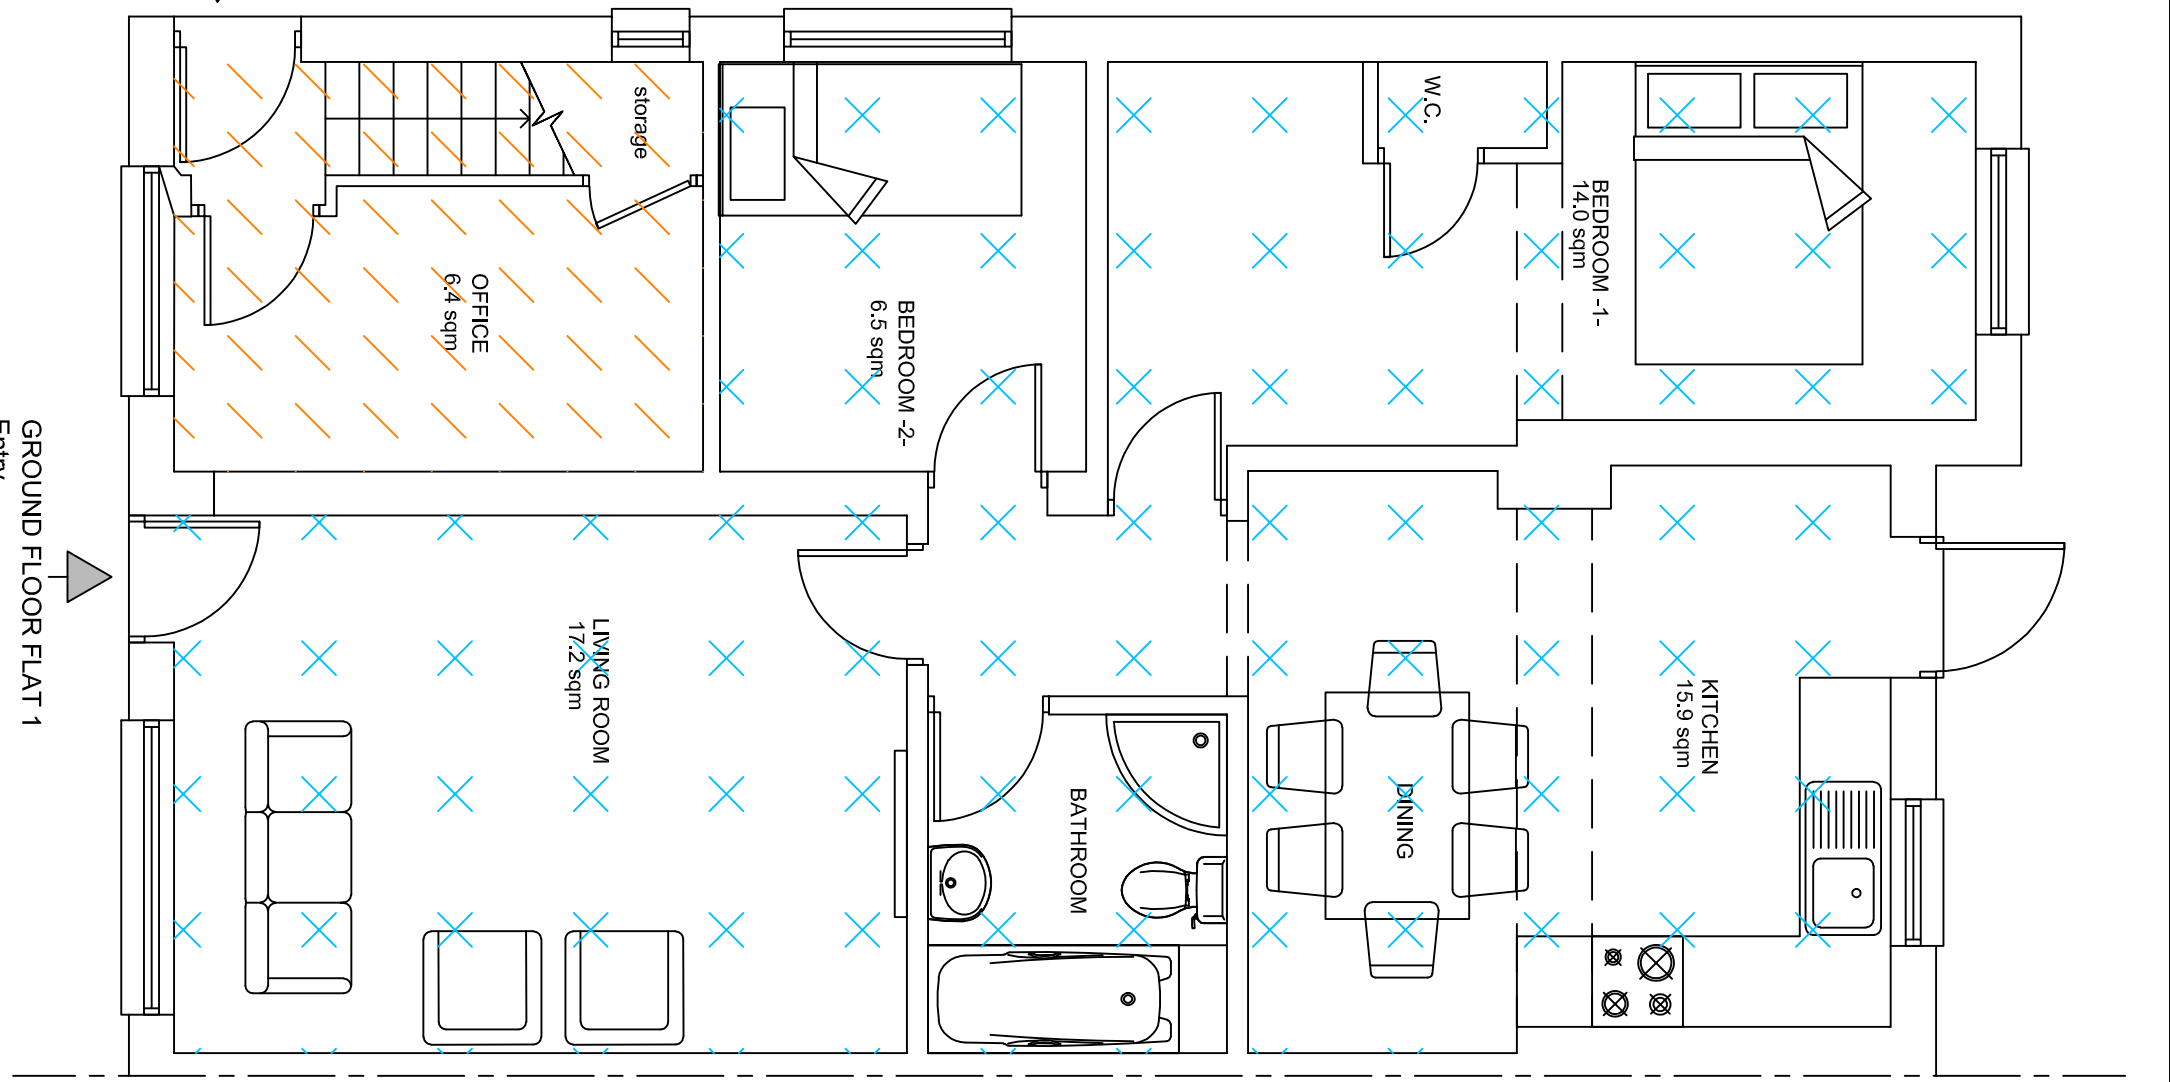

PROPOSED GROUND FLOOR
2bed 3person:64 sq m

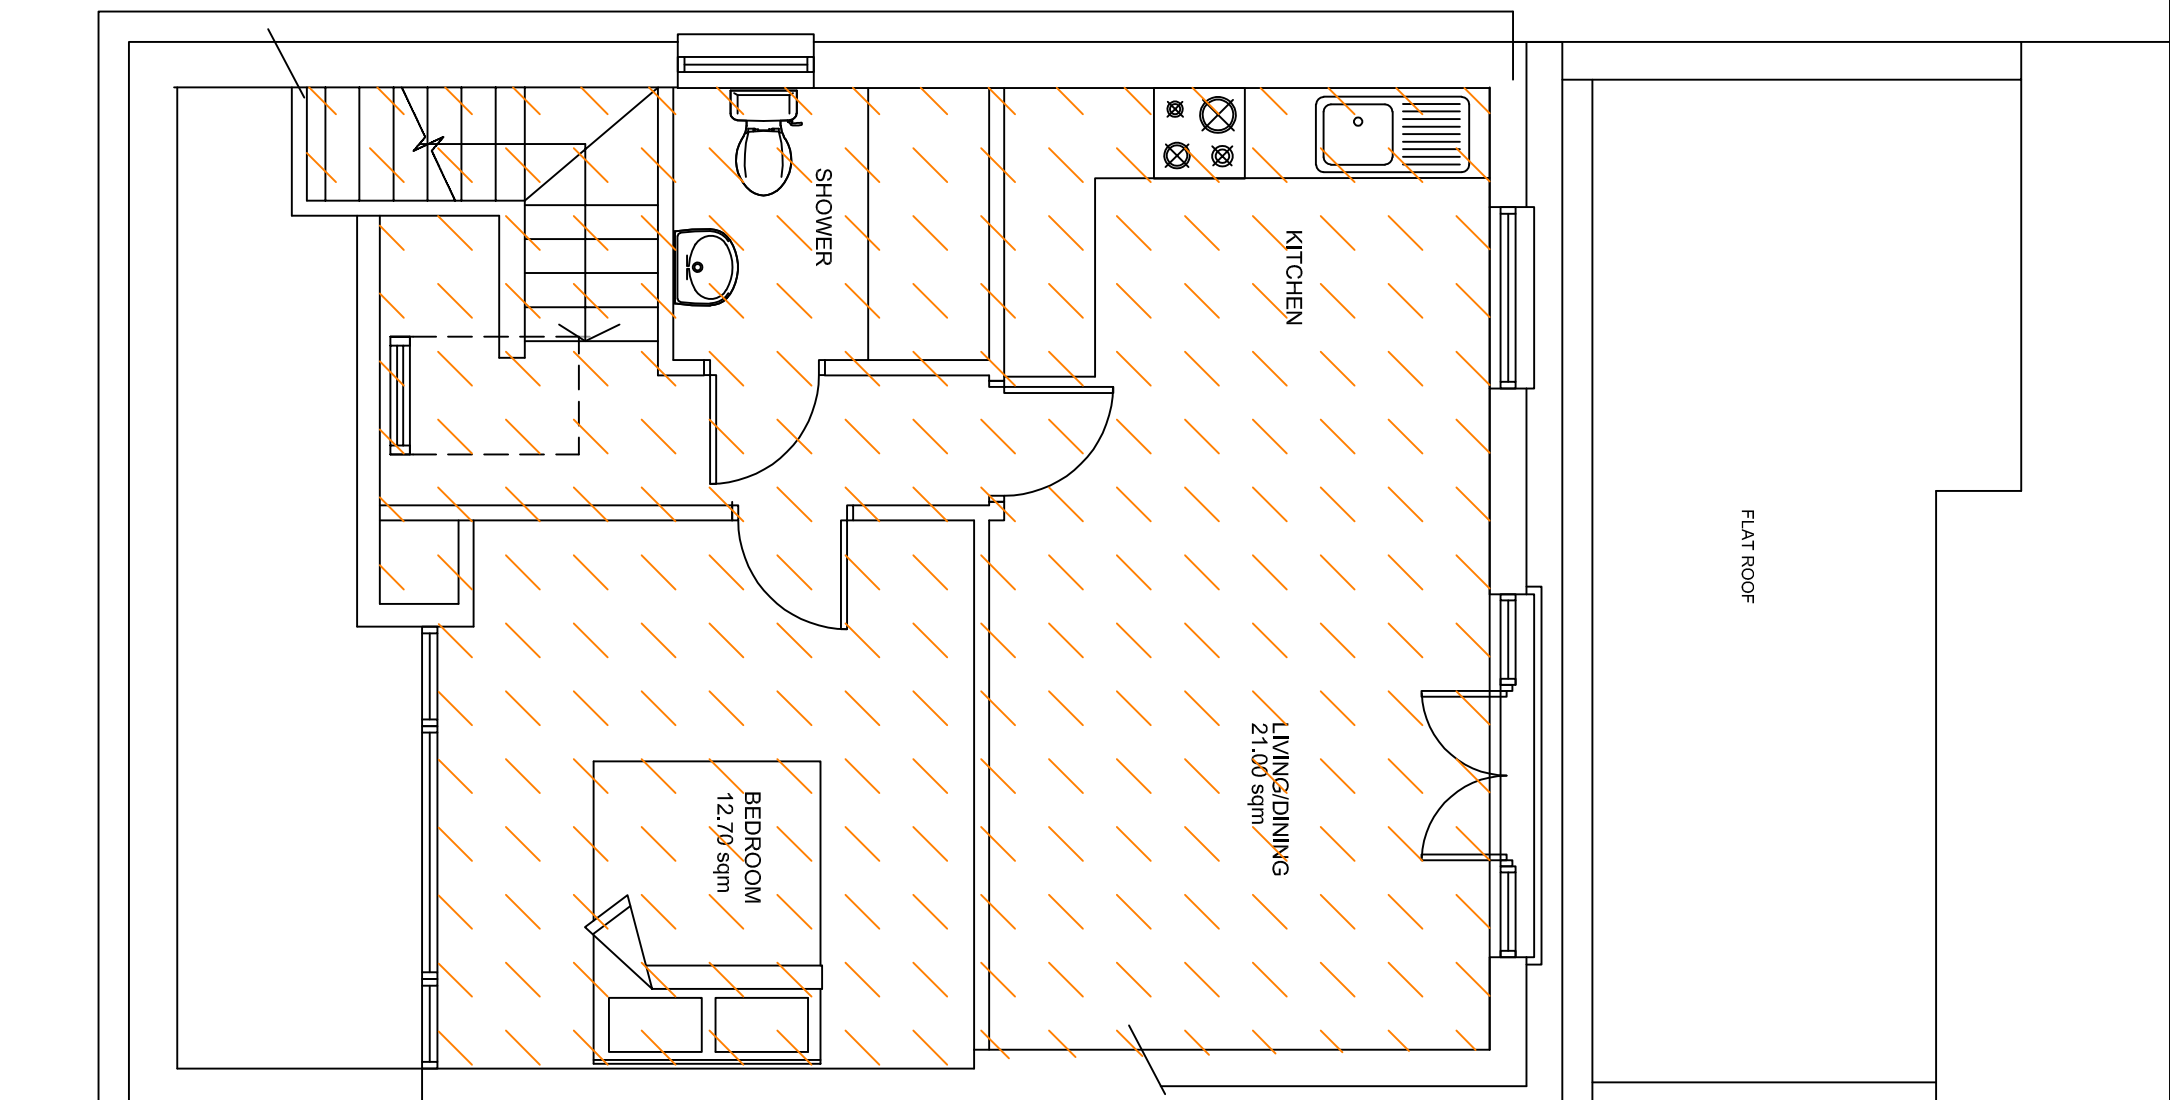 


PROPOSED FIRST FLOOR
1 Bed 2 Person Flat: 43.4 + 6.5 = 50sq m

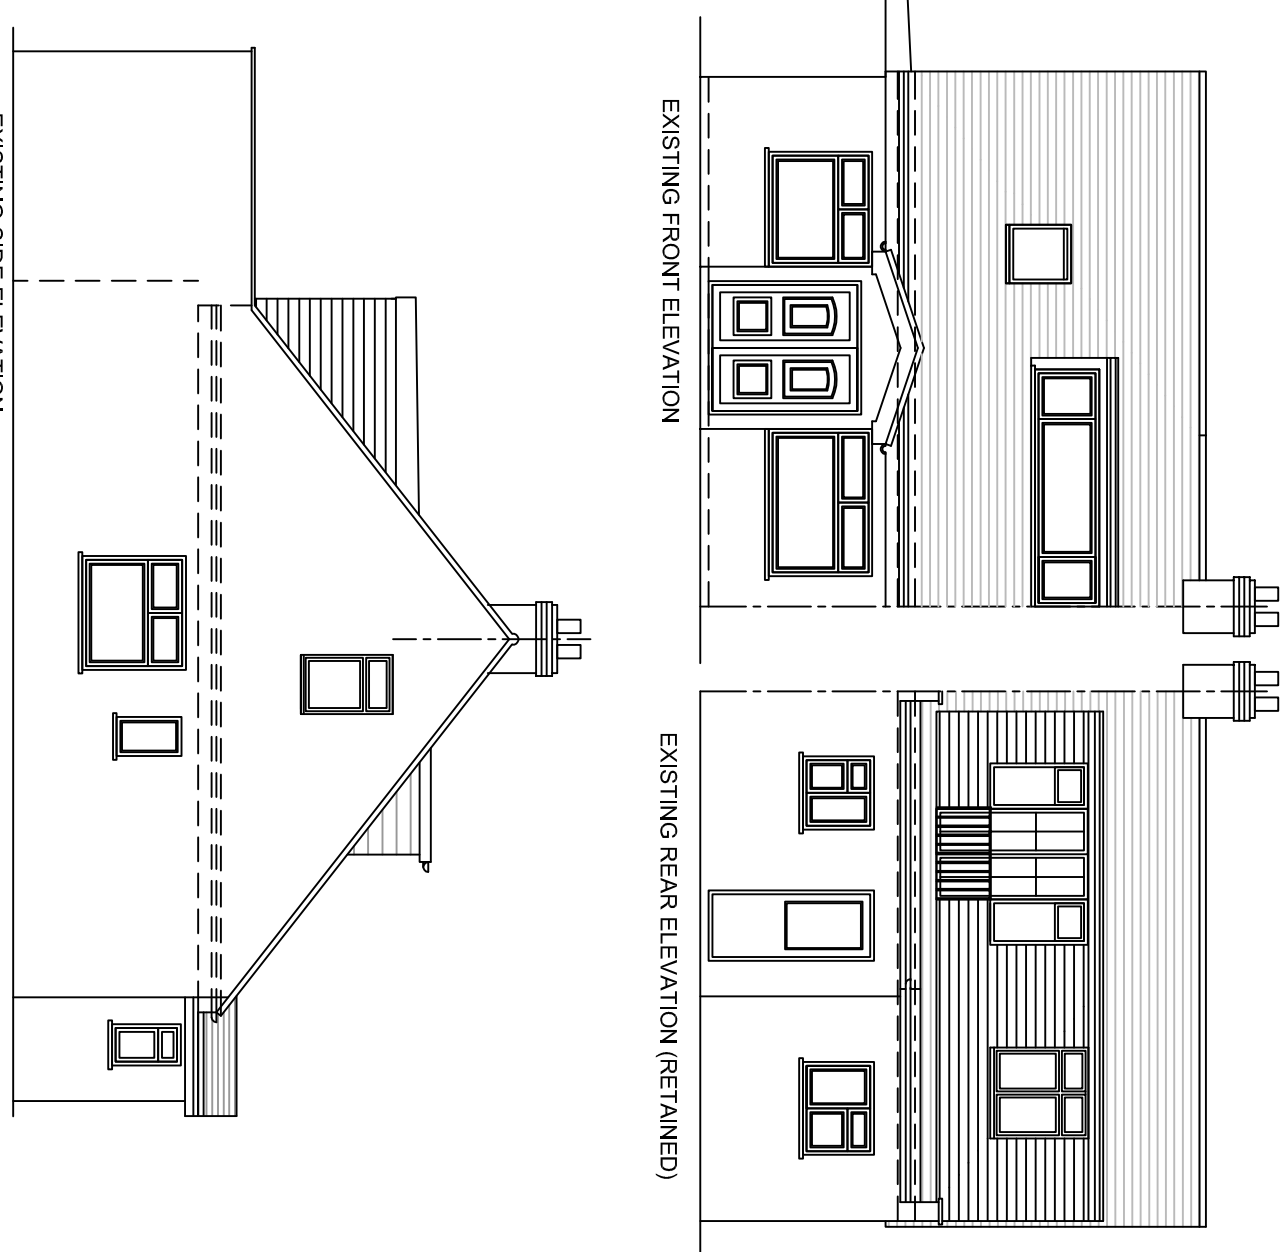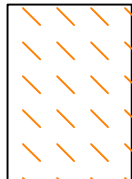


EXISTING SIDE ELEVATION

EXISTING FRONT ELEVATION

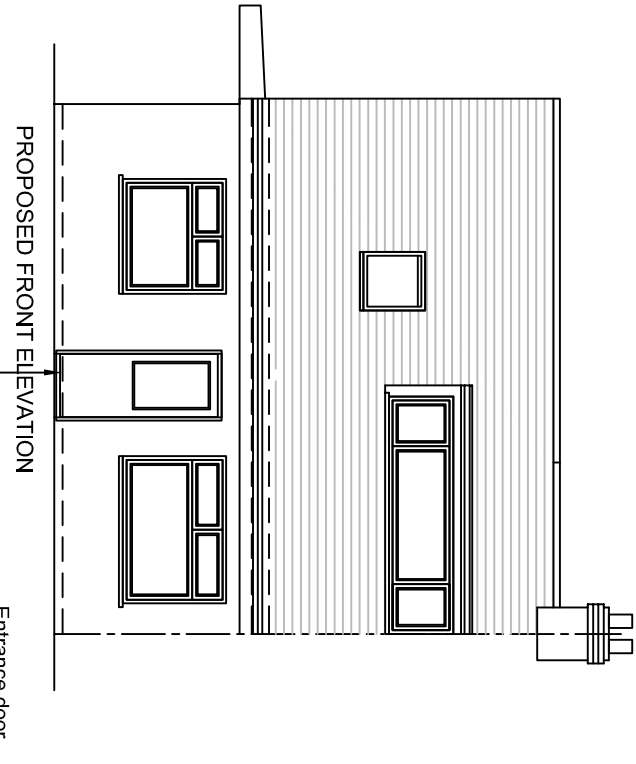


EXISTING REAR ELEVATION (RETAINED)

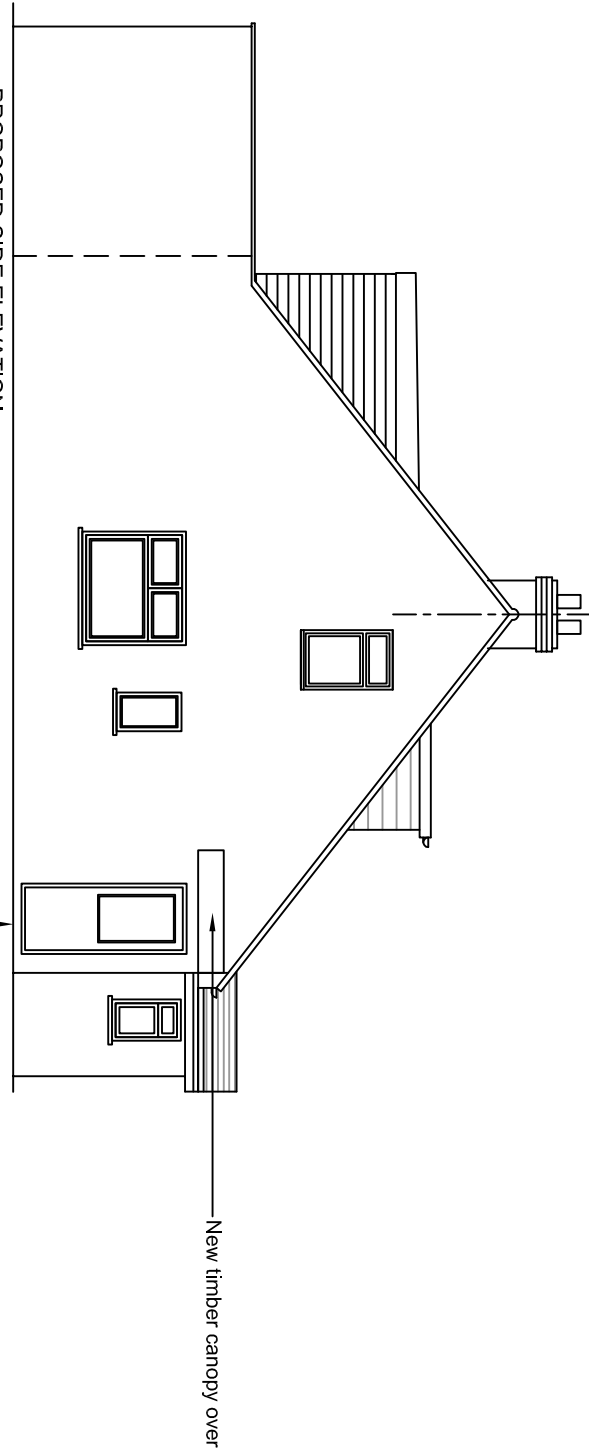

PROPOSED SIDE ELEVATION


New entrance door
First Floor Flat
in white UPVC

New timber canopy over

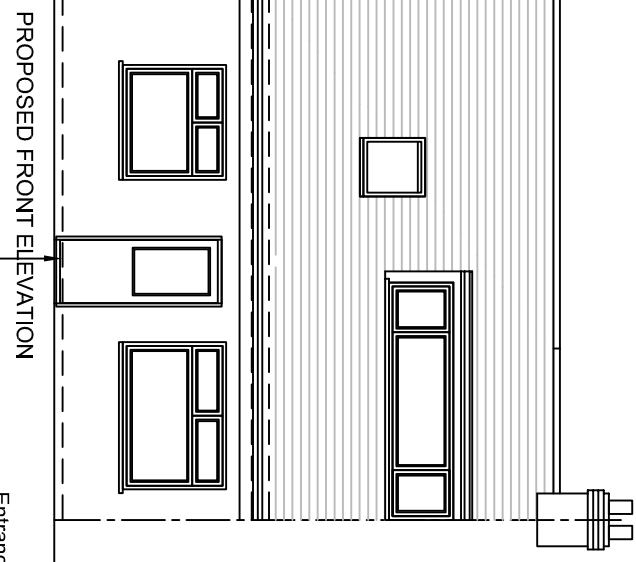

PROPOSED FRONT ELEVATION

Entrance door
Ground floor flat

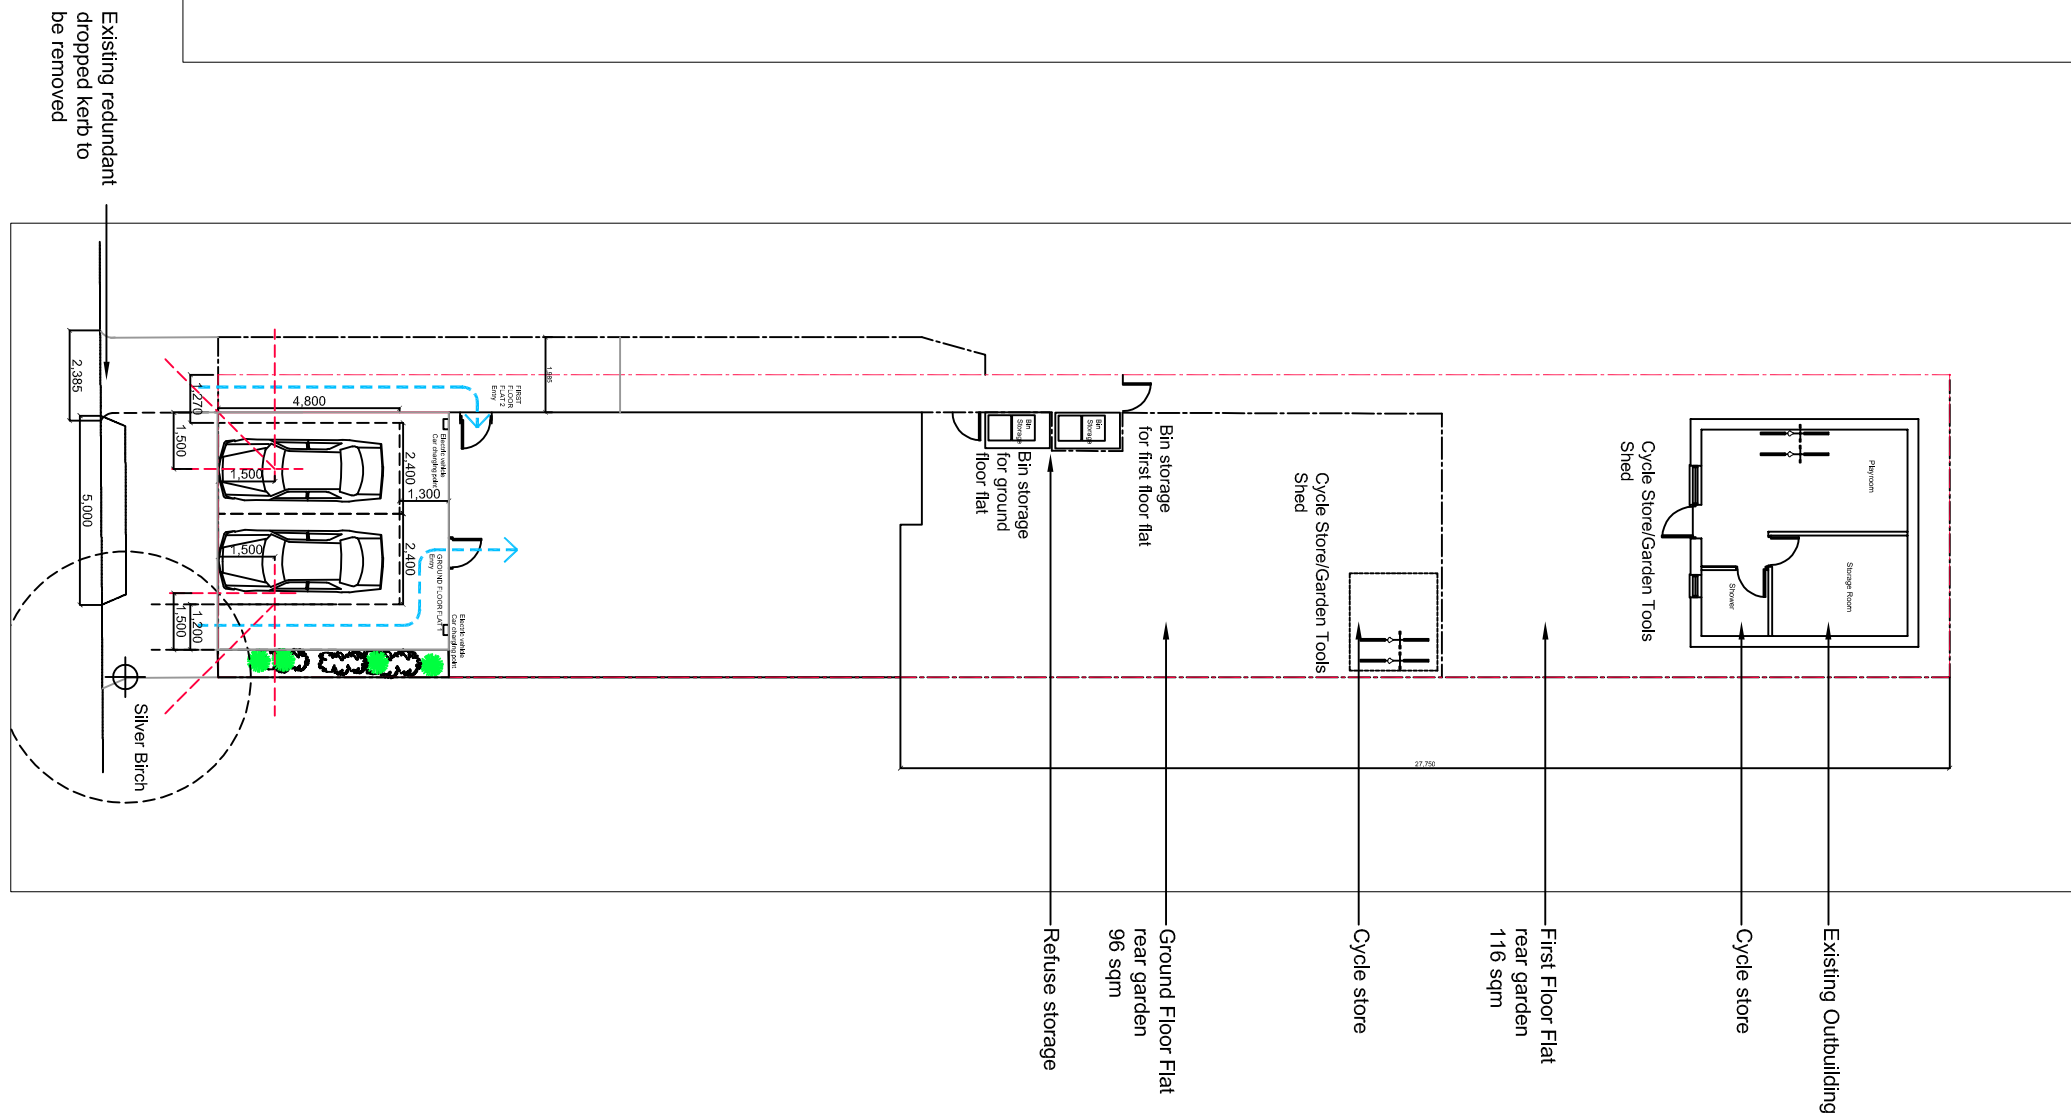

Front Garden car parking, Bin Storage,
cycle parking and garden separation.
Refer to drawing PL/12PPL/03 for large
scaled version.



Client	Mr K Dhaiwal		
Project	Flat Conversion 12 Princes Park Lane, Hayes, UB3 1JS		
Title	Proposed Floor Plans & Elevations		
Scale/Drawn	1:100 RP	Date	May 2021
		Drawing No	PL/12PPL/02
		Rev	B