


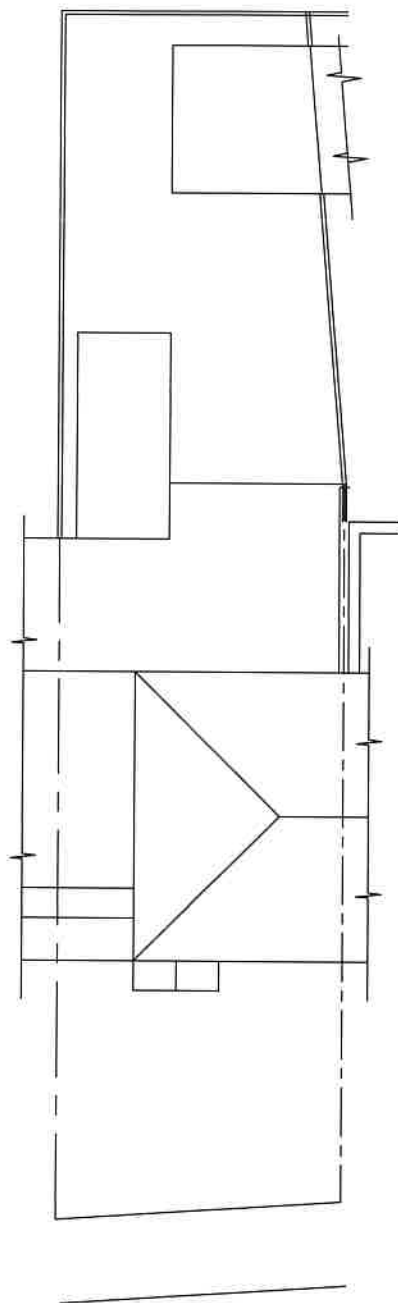


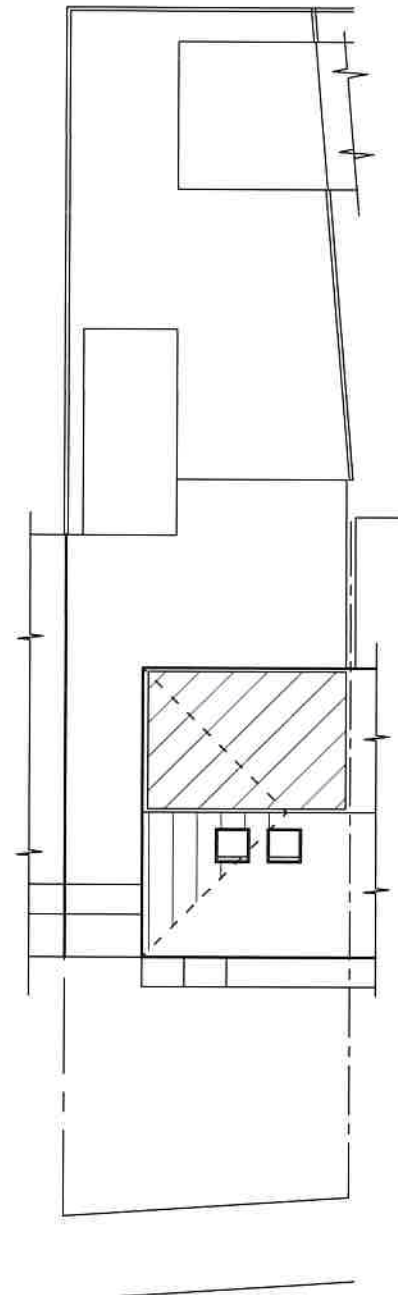

EXISTING ROOF PLAN
SCALE= 1:200

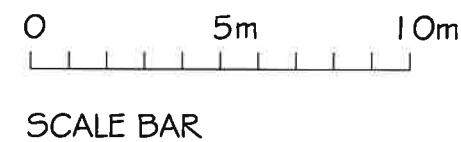

SITE PLAN
SCALE= 1:200

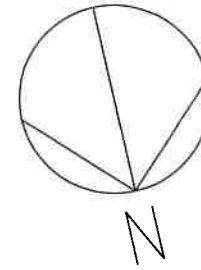

SITE LOCATION PLAN
AREA 2 HA
SCALE: 1:1250 on A4
CENTRE COORDINATES: 507931 , 177065




Supplied by Streetwise Maps Ltd
www.streetwise.net
Licence No: 100047474
11:15:15 31/10/2023


LOCATION PLAN
SCALE= 1:1250



K A ARCHITECTURAL DRAWING SERVICES 141 LANGLEY ROAD, SLOUGH SL3 7DZ TEL/FAX 01753 541 824, MOBILE 07939213221			
Job	48 Doghurst Avenue, Hayes Loft Conversion		Date Revisions
Client	Mr Irfan Awan		
Drawing	Site and Location Plans		
Date	January 2024	Scale	As Shown
		Dep. No.	2033/1

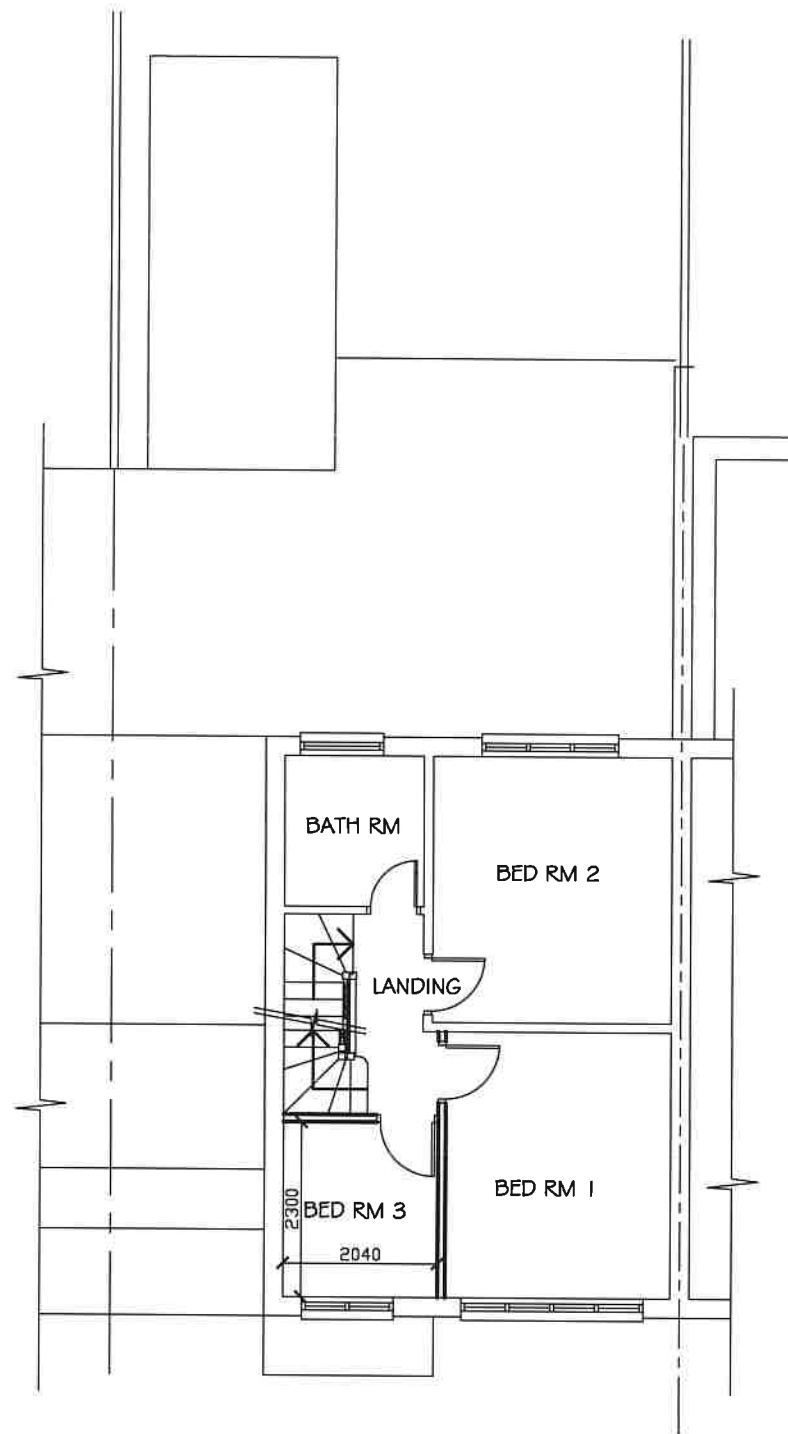


PROPOSED FIRST FLOOR PLAN
SCALE= 1:100

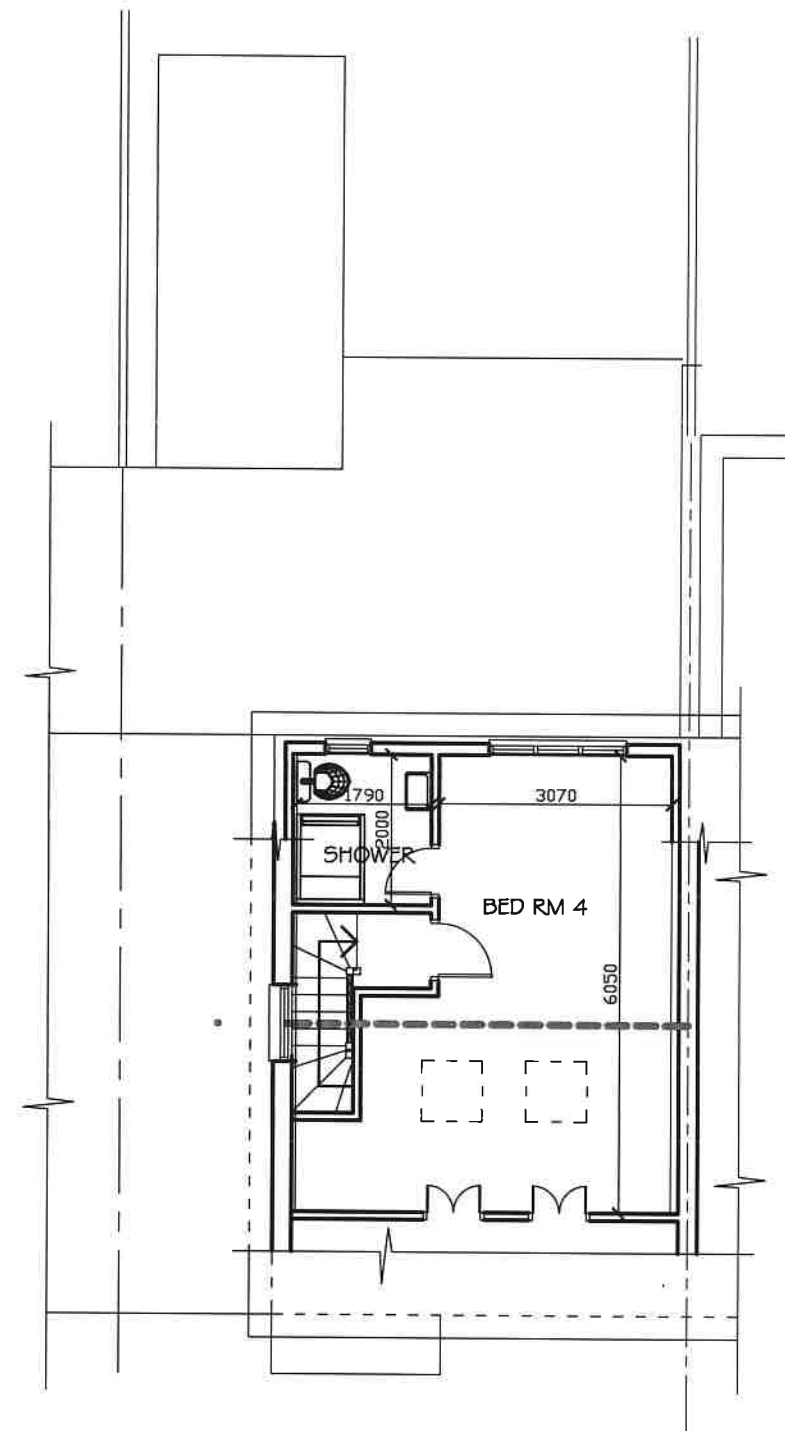


PROPOSED LOFT FLOOR PLAN
SCALE= 1:100




K A ARCHITECTURAL DRAWING SERVICES 141 LANGLEY ROAD, SLOUGH SL3 7DZ TEL/FAX 01753 541 824, MOBILE 07939213221				
Job	48 Doghurst Avenue, Hayes Loft Conversion			Date Revisions
Client	Mr Irfan Awan			
Drawing	Proposed Plans			
Date	January 2024	Scale	As Shown	Dep. No. 2033/2

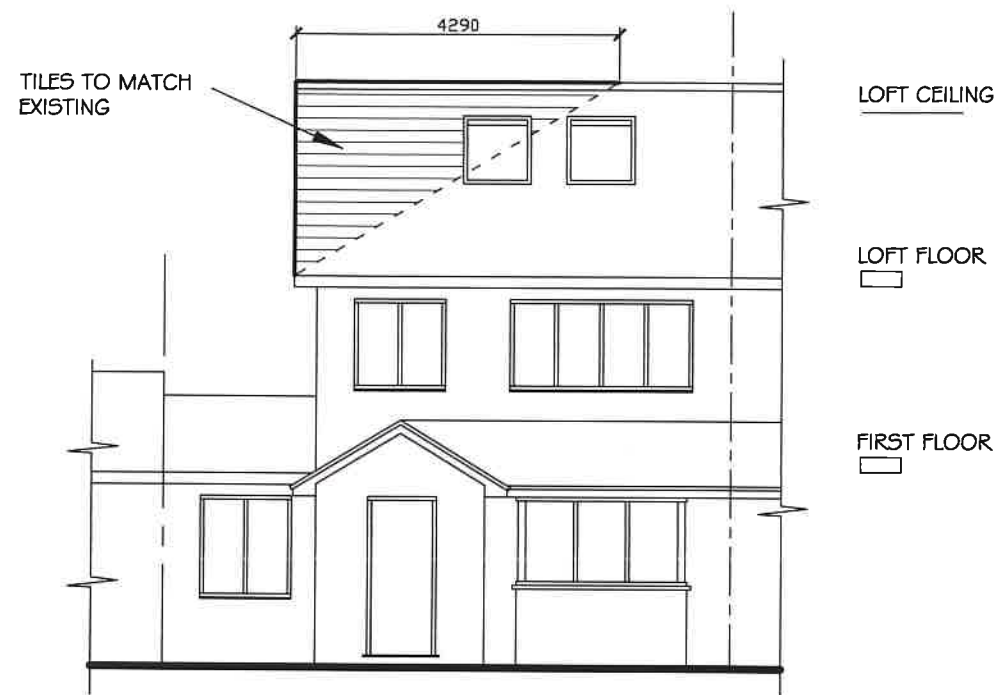

PROPOSED FRONT ELEVATION
SCALE= 1:100

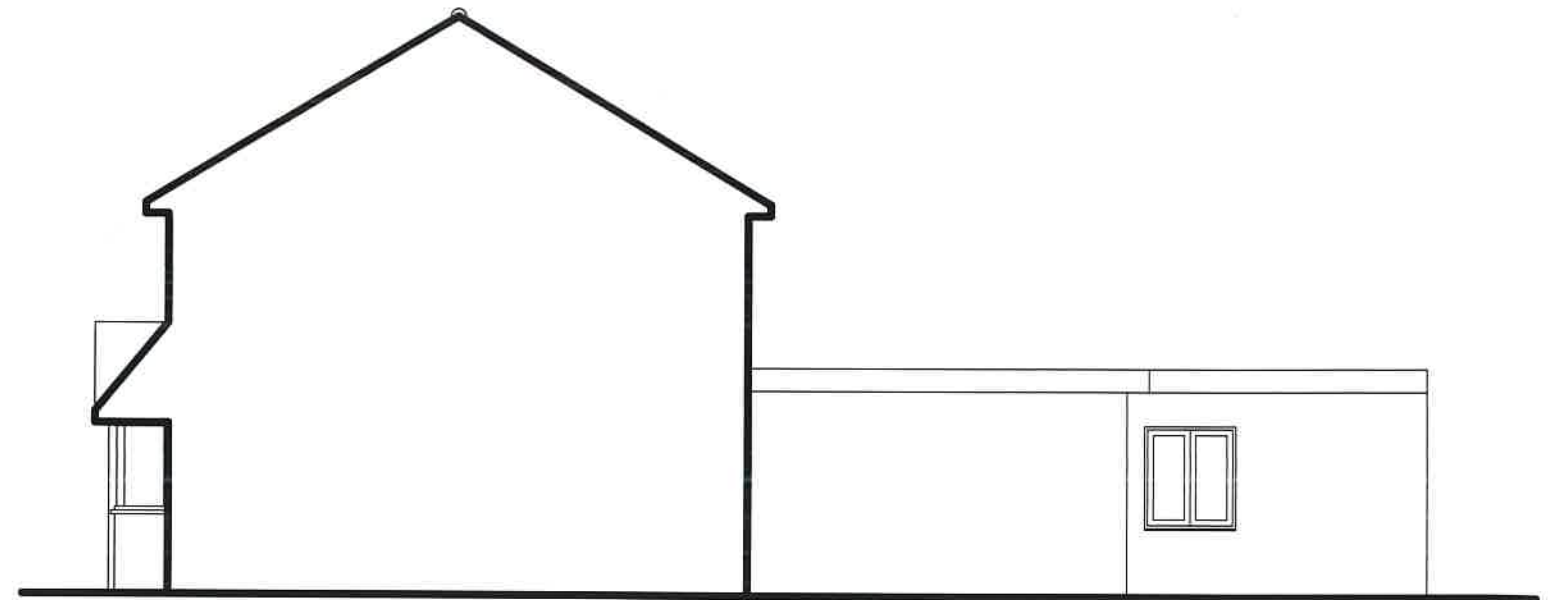

PROPOSED SIDE ELEVATION
SCALE= 1:100

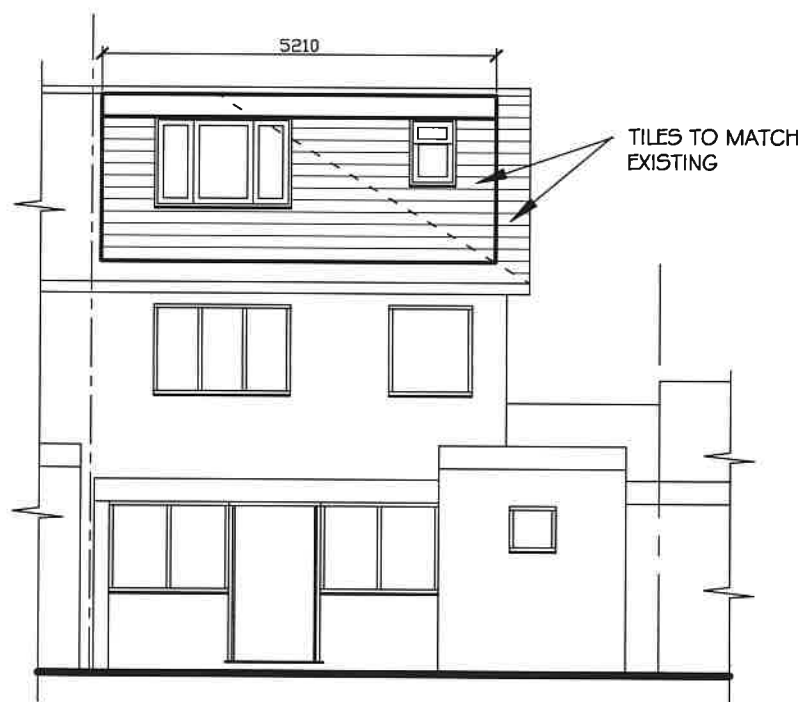


PROPOSED REAR ELEVATION
SCALE= 1:100

LOFT VOLUME CALCULATIONS

GABLE END VOLUME
 $(7.65/2 \times 2.63 \times 4.3) 1/3 = 14.4\text{m}^3$

DORMER VOLUME
 $(2.3 \times 3.825 \times 5.2) 1/2 = 22.9\text{m}^3$

TOTAL $14.4 + 22.9 = 37.3\text{m}^3$

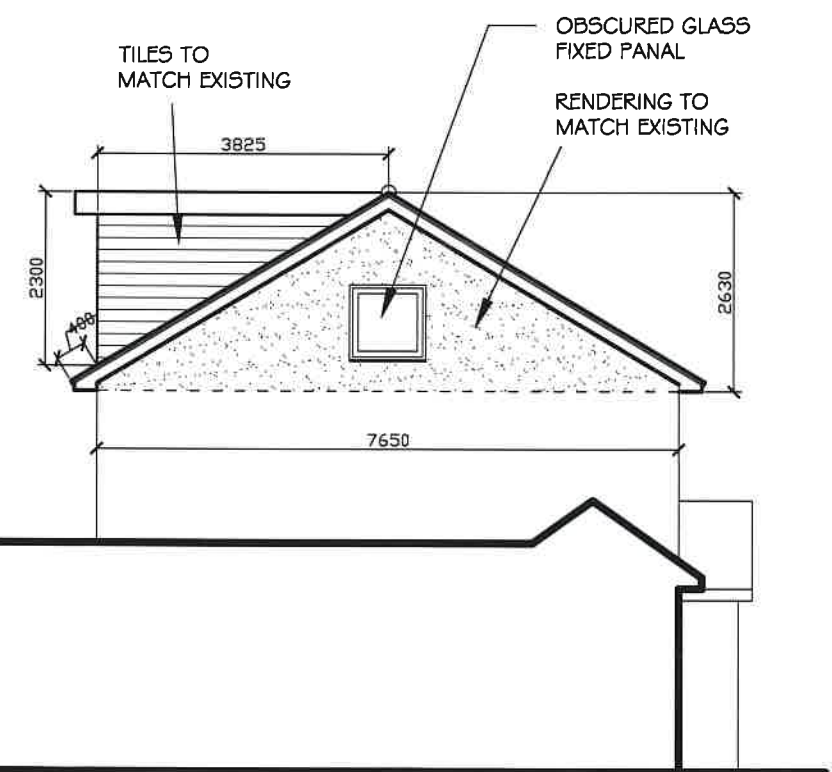


PROPOSED SIDE ELEVATION
SCALE= 1:100




SCALE BAR

K A ARCHITECTURAL DRAWING SERVICES 141 LANGLEY ROAD, SLOUGH SL3 7DZ TEL/FAX 01753 541 824, MOBILE 07939213221			
Job	48 Doghurst Avenue, Hayes Loft Conversion		Date Revisions
Client	Mr Irfan Awan		
Drawing	Proposed Elevations		
Date	January 2024	Scale	As Shown
Dep. No.	2033/3		

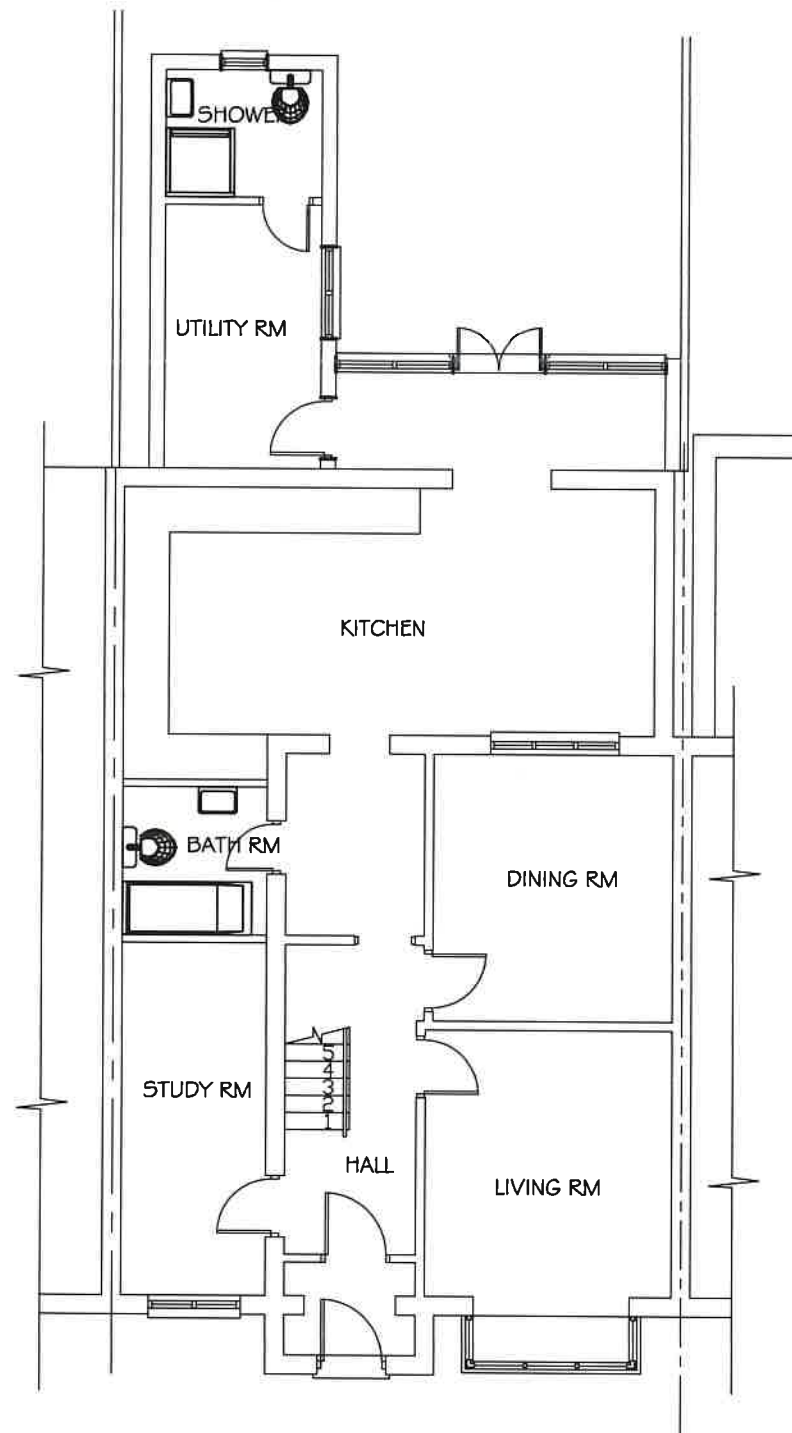

EXISTING GROUND FLOOR PLAN
SCALE= 1:100

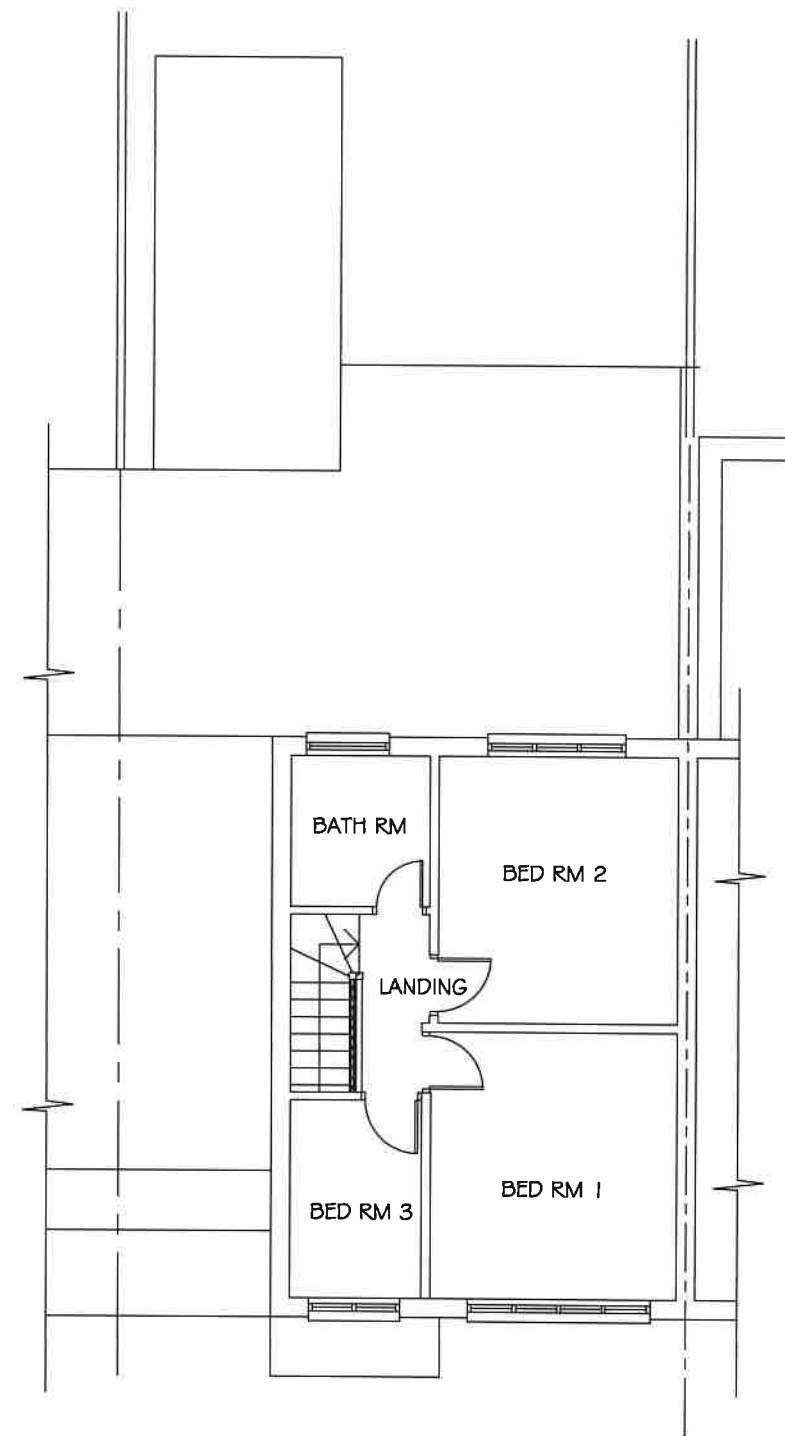

EXISTING FIRST FLOOR PLAN
SCALE= 1:100




SCALE BAR


K A ARCHITECTURAL DRAWING SERVICES 141 LANGLEY ROAD, SLOUGH SL3 7DZ TEL/FAX 01753 541 824, MOBILE 07939213221			
Job	48 Doghurst Avenue, Hayes Loft Conversion		Date Revisions
Client	Mr Irfan Awan		
Drawing	Existing Plans		
Date	January 2024	Scale	As Shown
		Dep. No.	2033/4




EXISTING FRONT ELEVATION
SCALE= 1:100

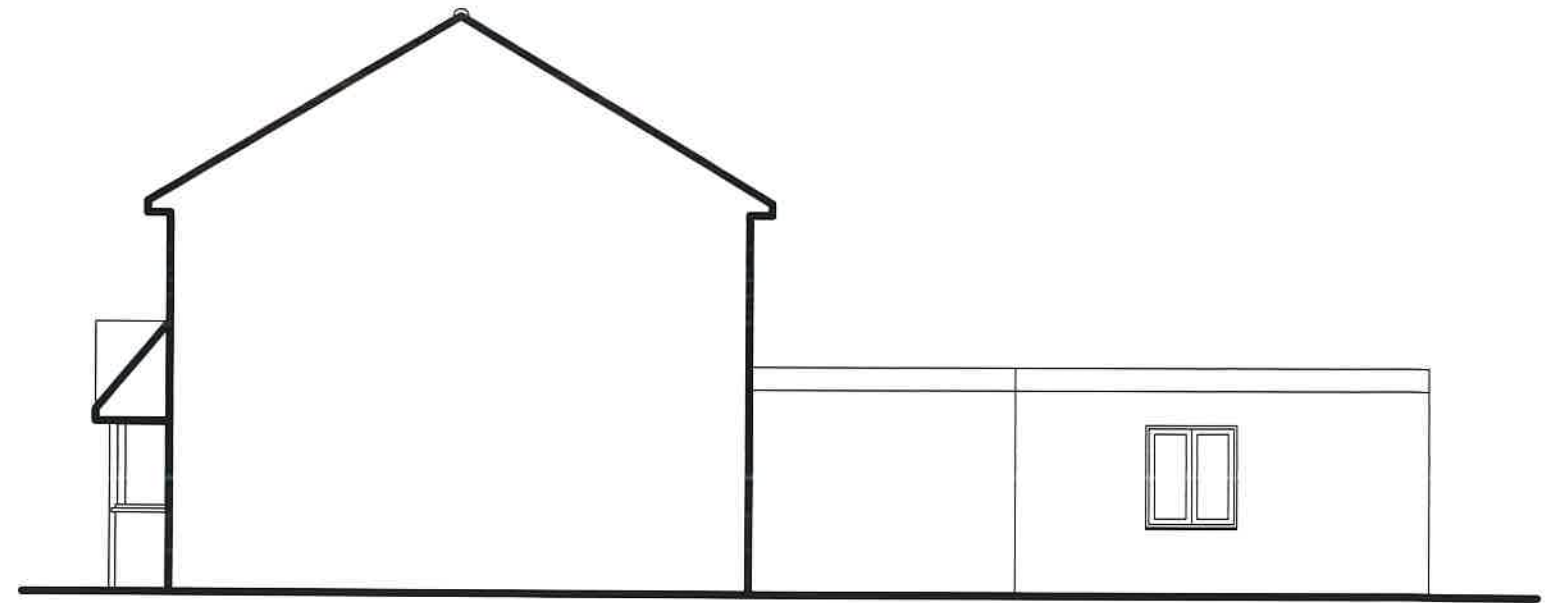

EXISTING SIDE ELEVATION
SCALE= 1:100

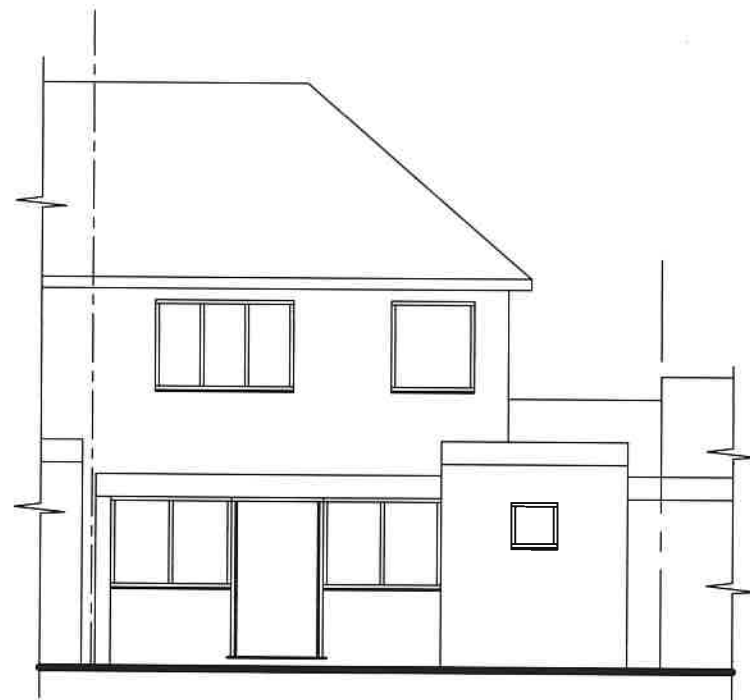

EXISTING REAR ELEVATION
SCALE= 1:100

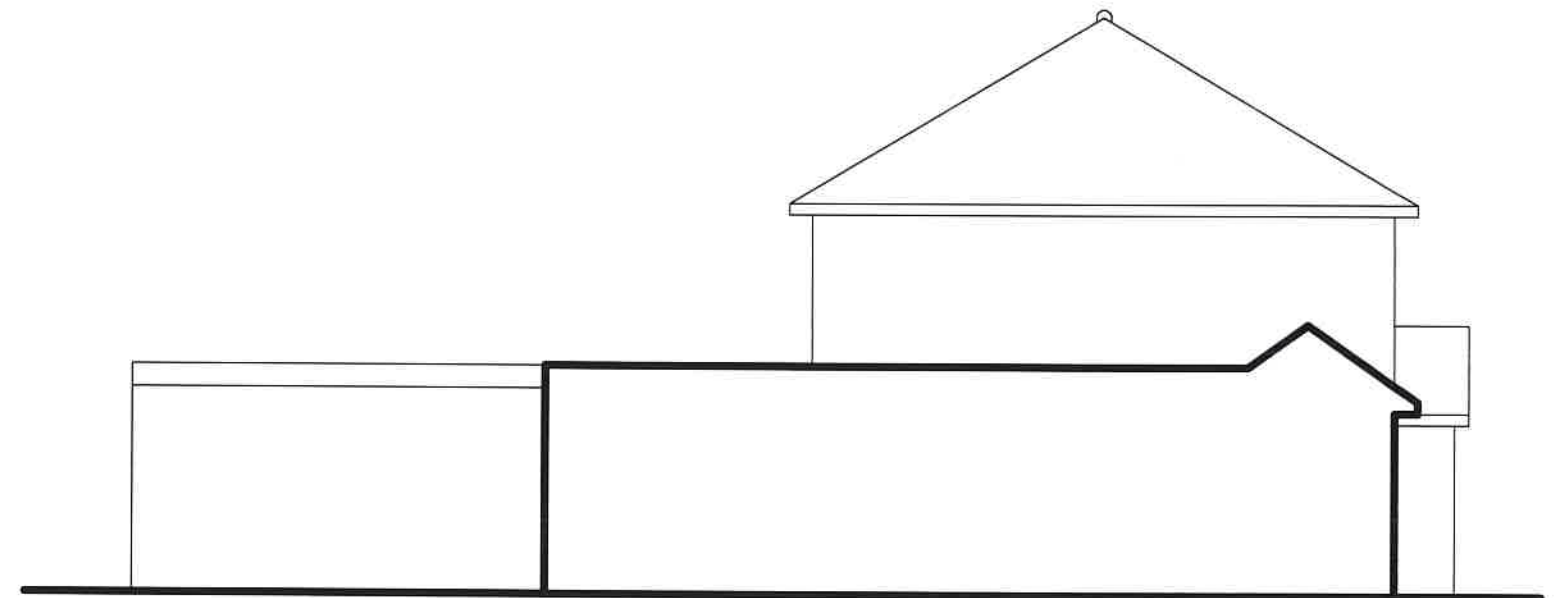

EXISTING SIDE ELEVATION
SCALE= 1:100



SCALE BAR

K A ARCHITECTURAL DRAWING SERVICES 141 LANGLEY ROAD, SLOUGH SL3 7DZ TEL/FAX 01753 541 824, MOBILE 07939213221			
Job	48 Doghurst Avenue, Hayes Loft Conversion		Date Revisions
Client	Mr Irfan Awan		
Drawing	Existing Elevations		
Date	January 2024	Scale As Shown	
		Dep. No.	2033/5