



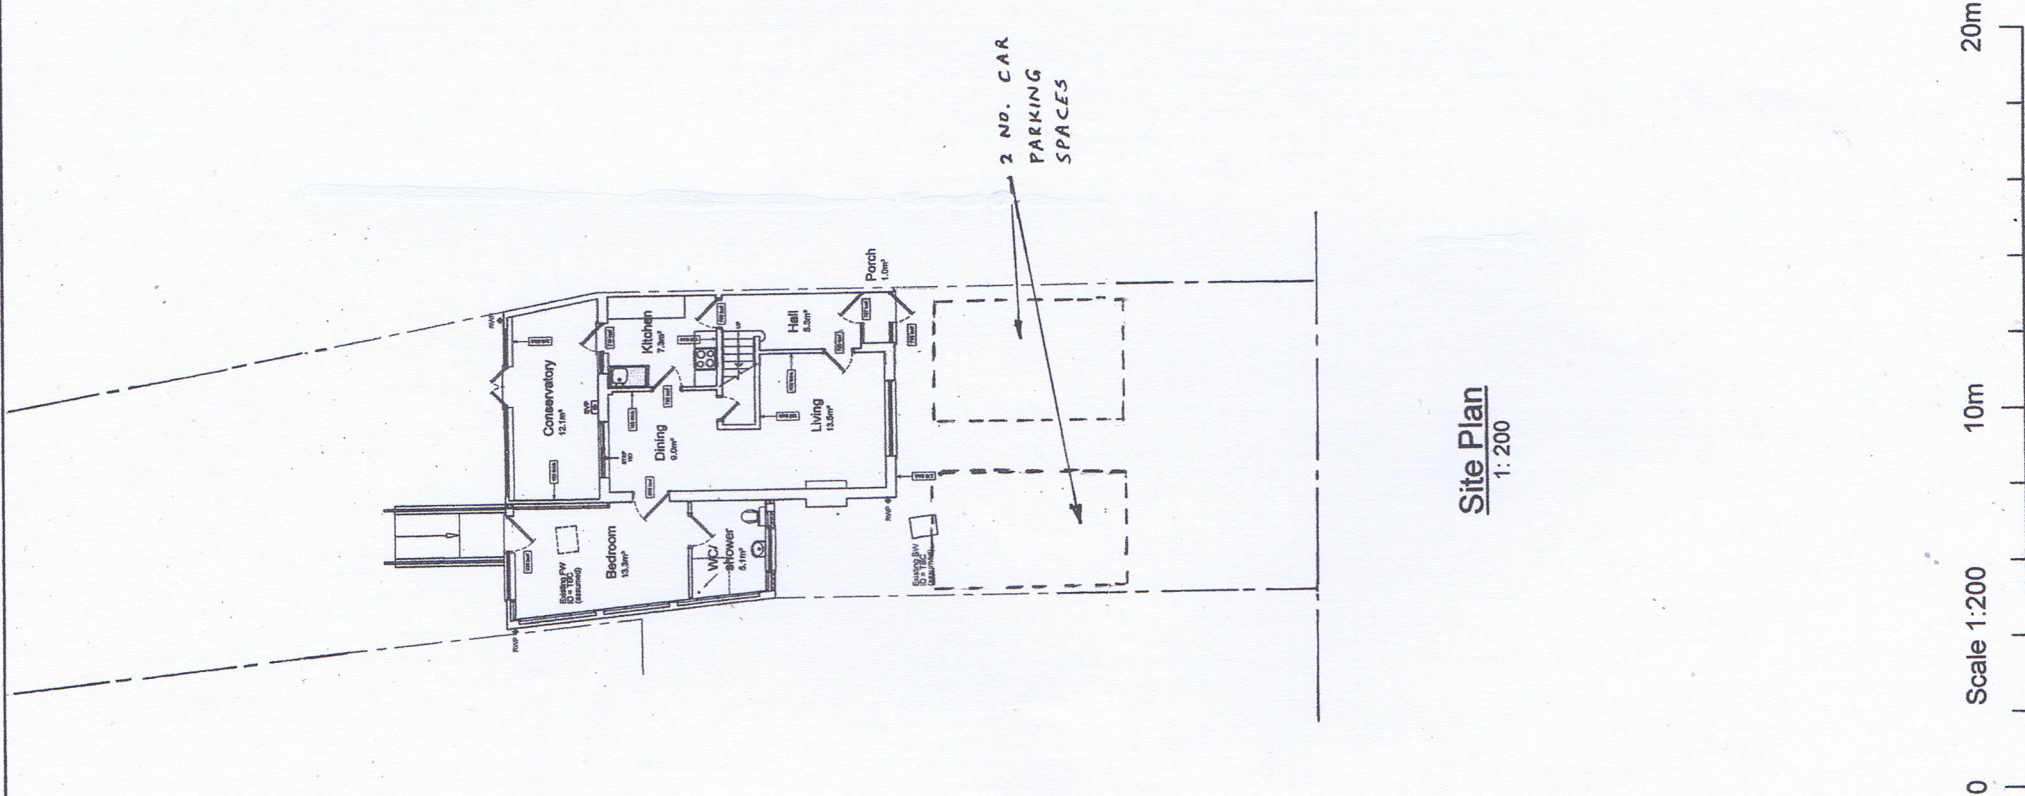

Site Plan
1:200

SITE LOCATION PLAN
AREA 2 HA
SCALE: 1:1250 on A4
CENTRE COORDINATES: 511196 , 181967

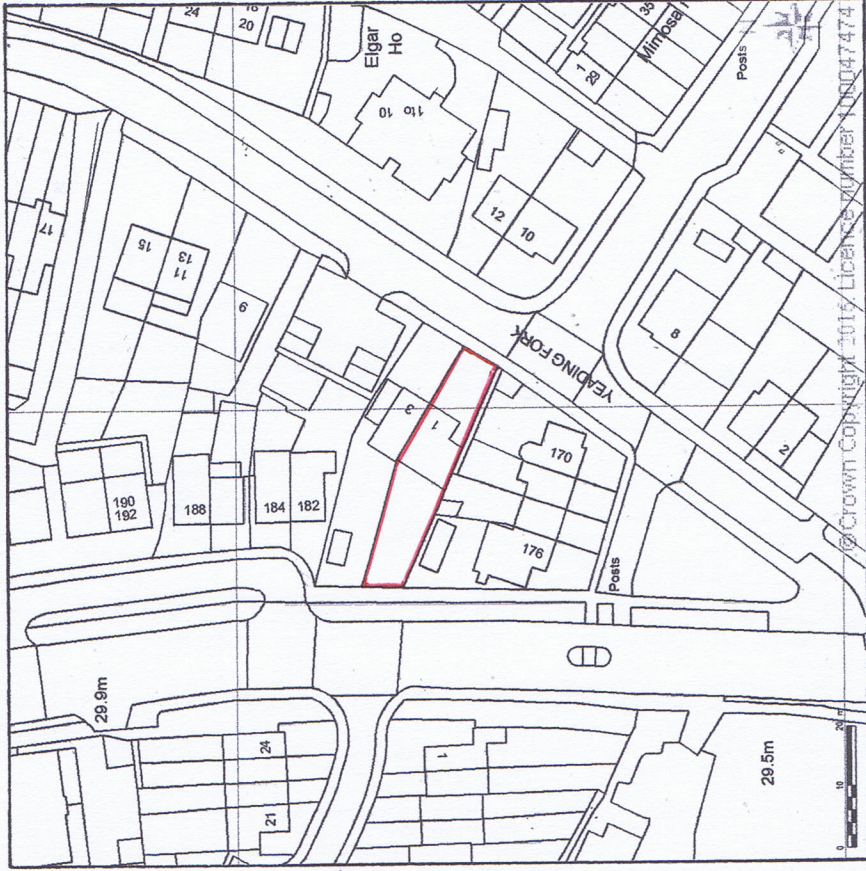

Supplied by Streetwise Maps Ltd
www.streetwise.net
Licence No: 100047474

Location Plan
1:1250

Revision:

S S CHANA <i>B Sc(Eng), C Eng, MICE, F I Struct E</i> Chartered Civil/Structural Engineer Architectural & Structural Consultant		294 London Road Slough, Berkshire SL3 7HU Tel: (01753) 543708 Mob: 077 293 93781 e-mail: sschana1@hotmail.co.uk	
		© COPYRIGHT	
Drawn: SC	Date: April 2016	Scale: As shown	Drawing No.
Title: Proposed conversion of garage to a habitable room to provide bedroom and wc/shower for a disabled person at 1 Yeading Fork, Hayes UB4 9DG			SC/16/01/01
			Rev: