




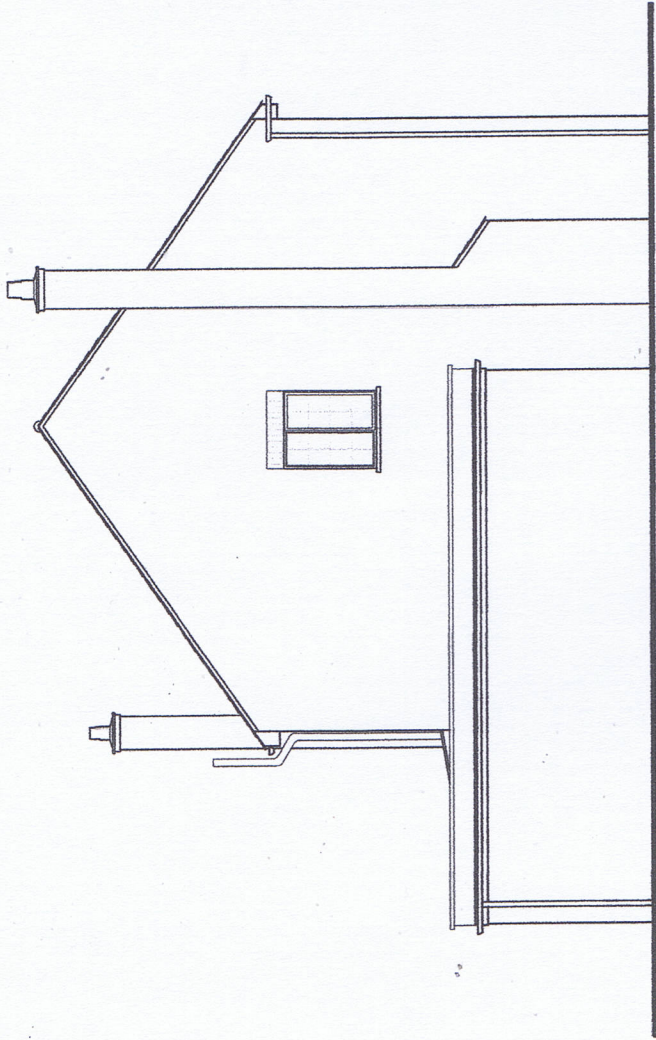


Existing South Elevation
1:100

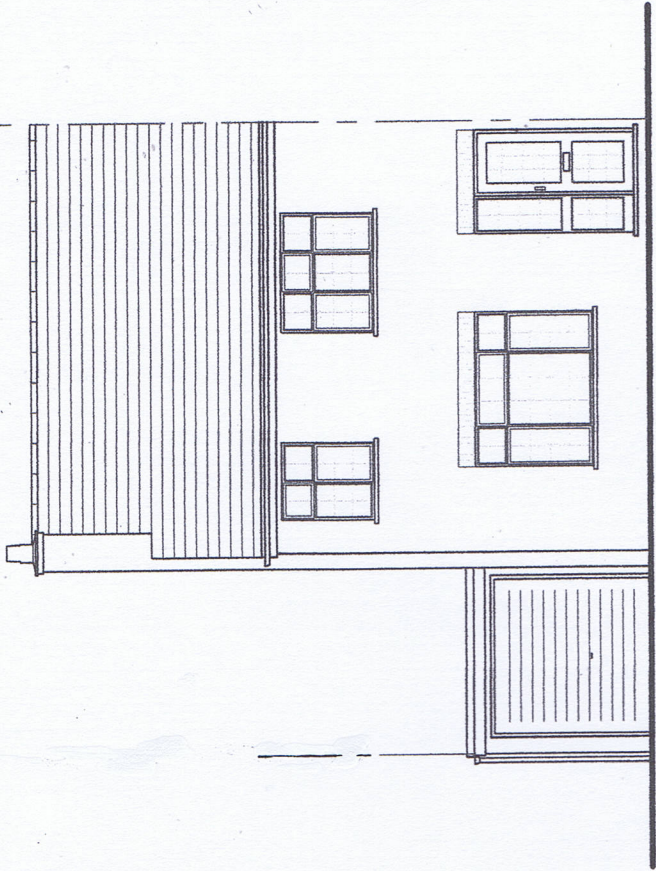


Existing East Elevation
1:100

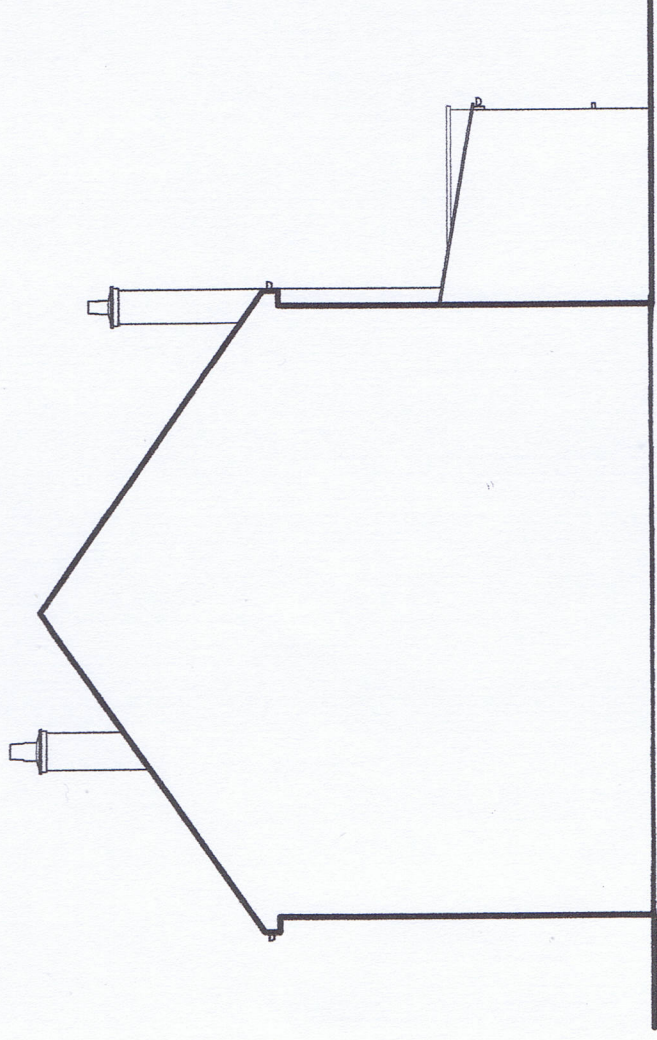

Existing North Elevation
1:100

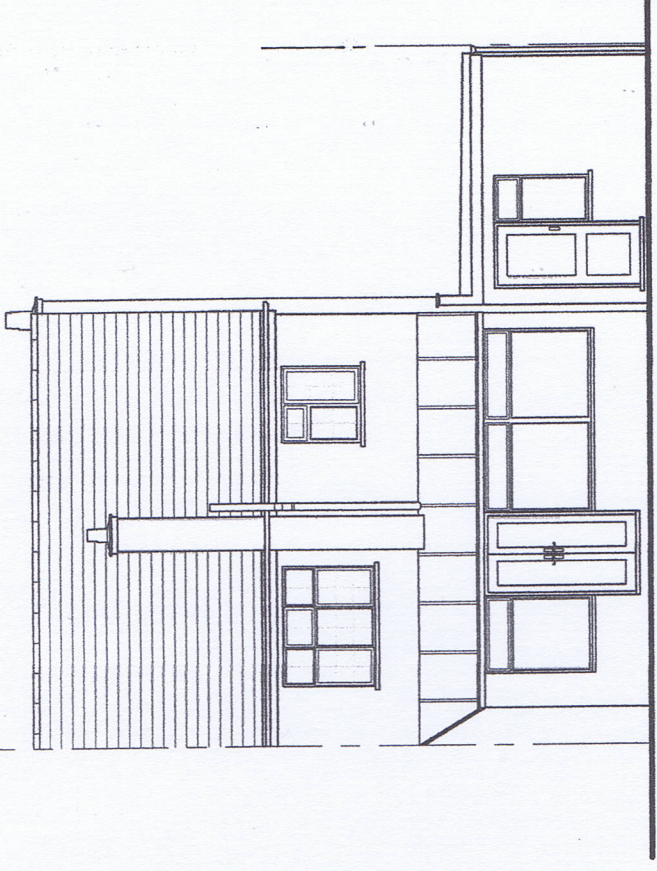

Existing West Elevation
1:100

 

Revision:

294 London Road
Slough, Berkshire SL3 7HU
Tel: (01753) 543708
Mob: 077 293 93781
e-mail: sschana1@hotmail.co.uk

S S CHANA
B Sc(Eng), C Eng, MICE, FI Struct E
Chartered Civil/Structural Engineer
Architectural & Structural Consultant

Scale: As shown

Date: April 2016

Drawn: SC

© COPYRIGHT

Drawing No.

SC/16/01/03

Rev:

Title:
Proposed conversion of garage to a habitable room to provide bedroom and wc/shower for a disabled person at 1 Yeading Fork, Hayes UB4 9DG