




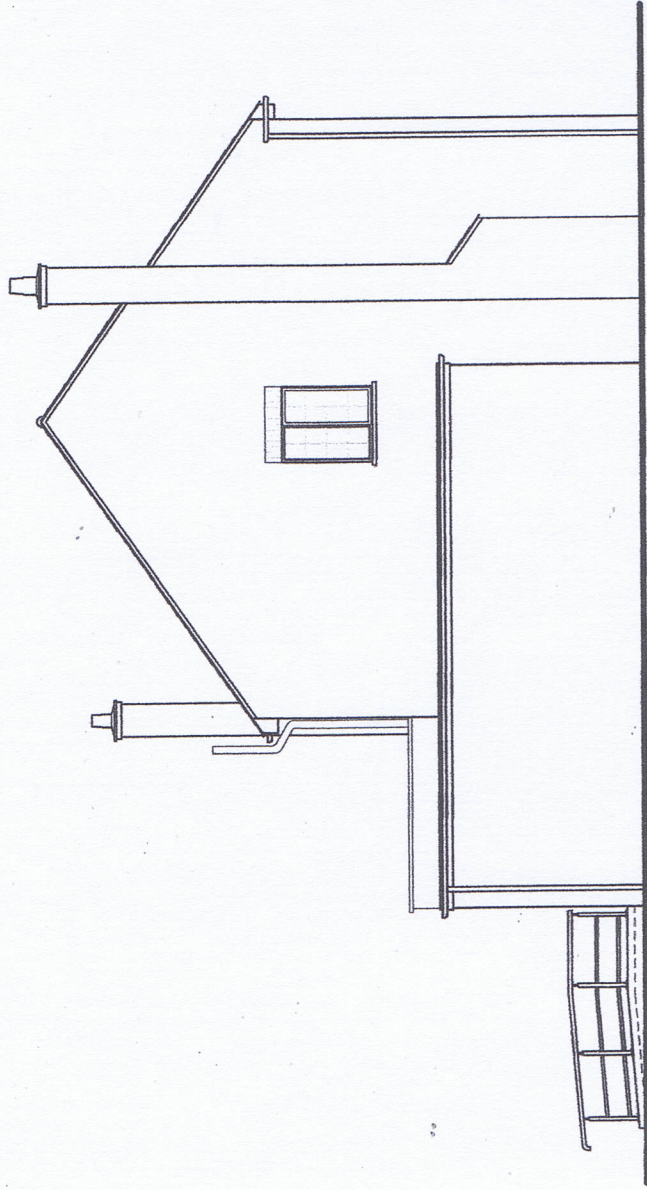


Proposed South Elevation
1:100

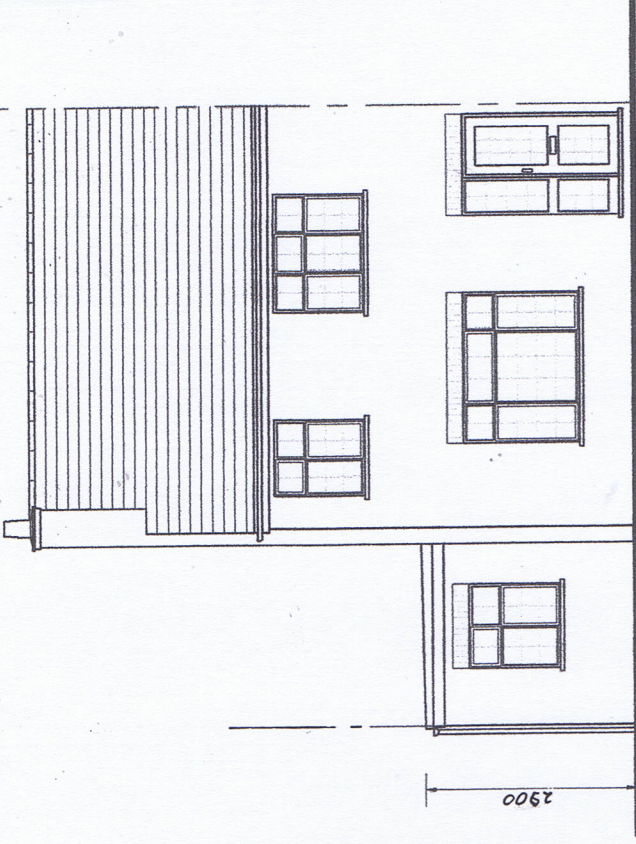

Proposed East Elevation
1:100

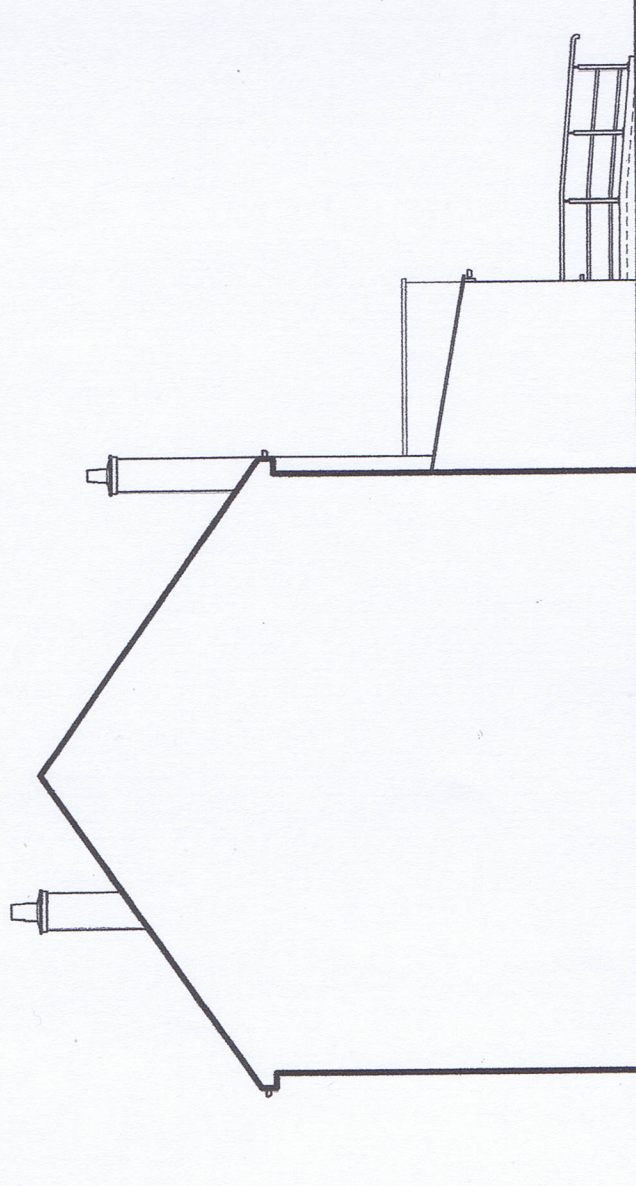

Proposed North Elevation
1:100

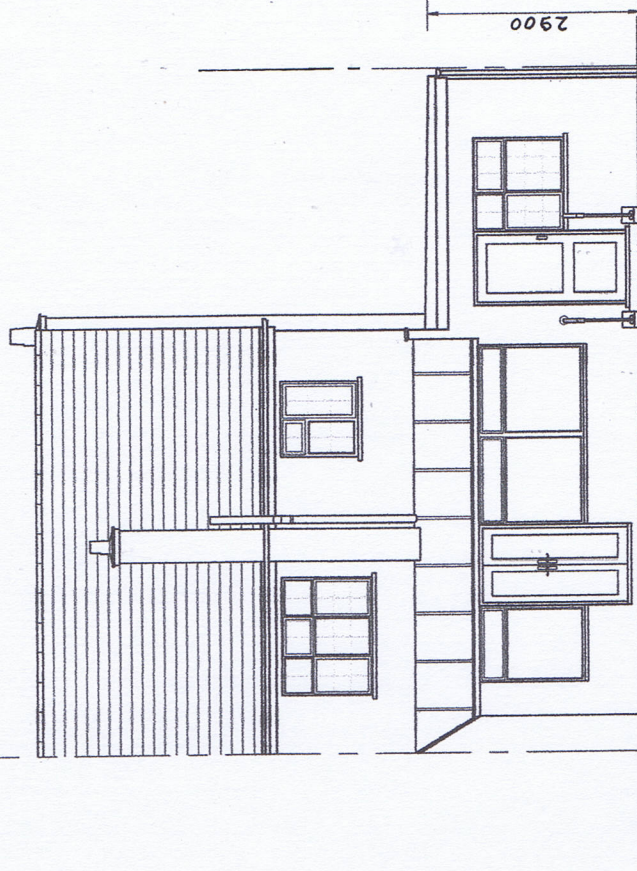

Proposed West Elevation
1:100

SS CHANA <i>B.Sc(Eng), C.Eng, M.I.C.E., F.I.Struct.E</i> Chartered Civil/Structural Engineer Architectural & Structural Consultant		294 London Road Slough, Berkshire SL3 7HU Tel: (01753) 543708 Mob: 077 293 93781 e-mail: sschana1@hotmail.co.uk	
Drawn: SC	Date: April 2016	Scale: As shown	© COPYRIGHT
Title: Proposed conversion of garage to a habitable room to provide bedroom and wc/shower for a disabled person at 1 Yeading Fork, Hayes UB4 9DG		Drawing No. SC/16/01/04 Rev:	