


EXISTING  
GROUND FLOOR

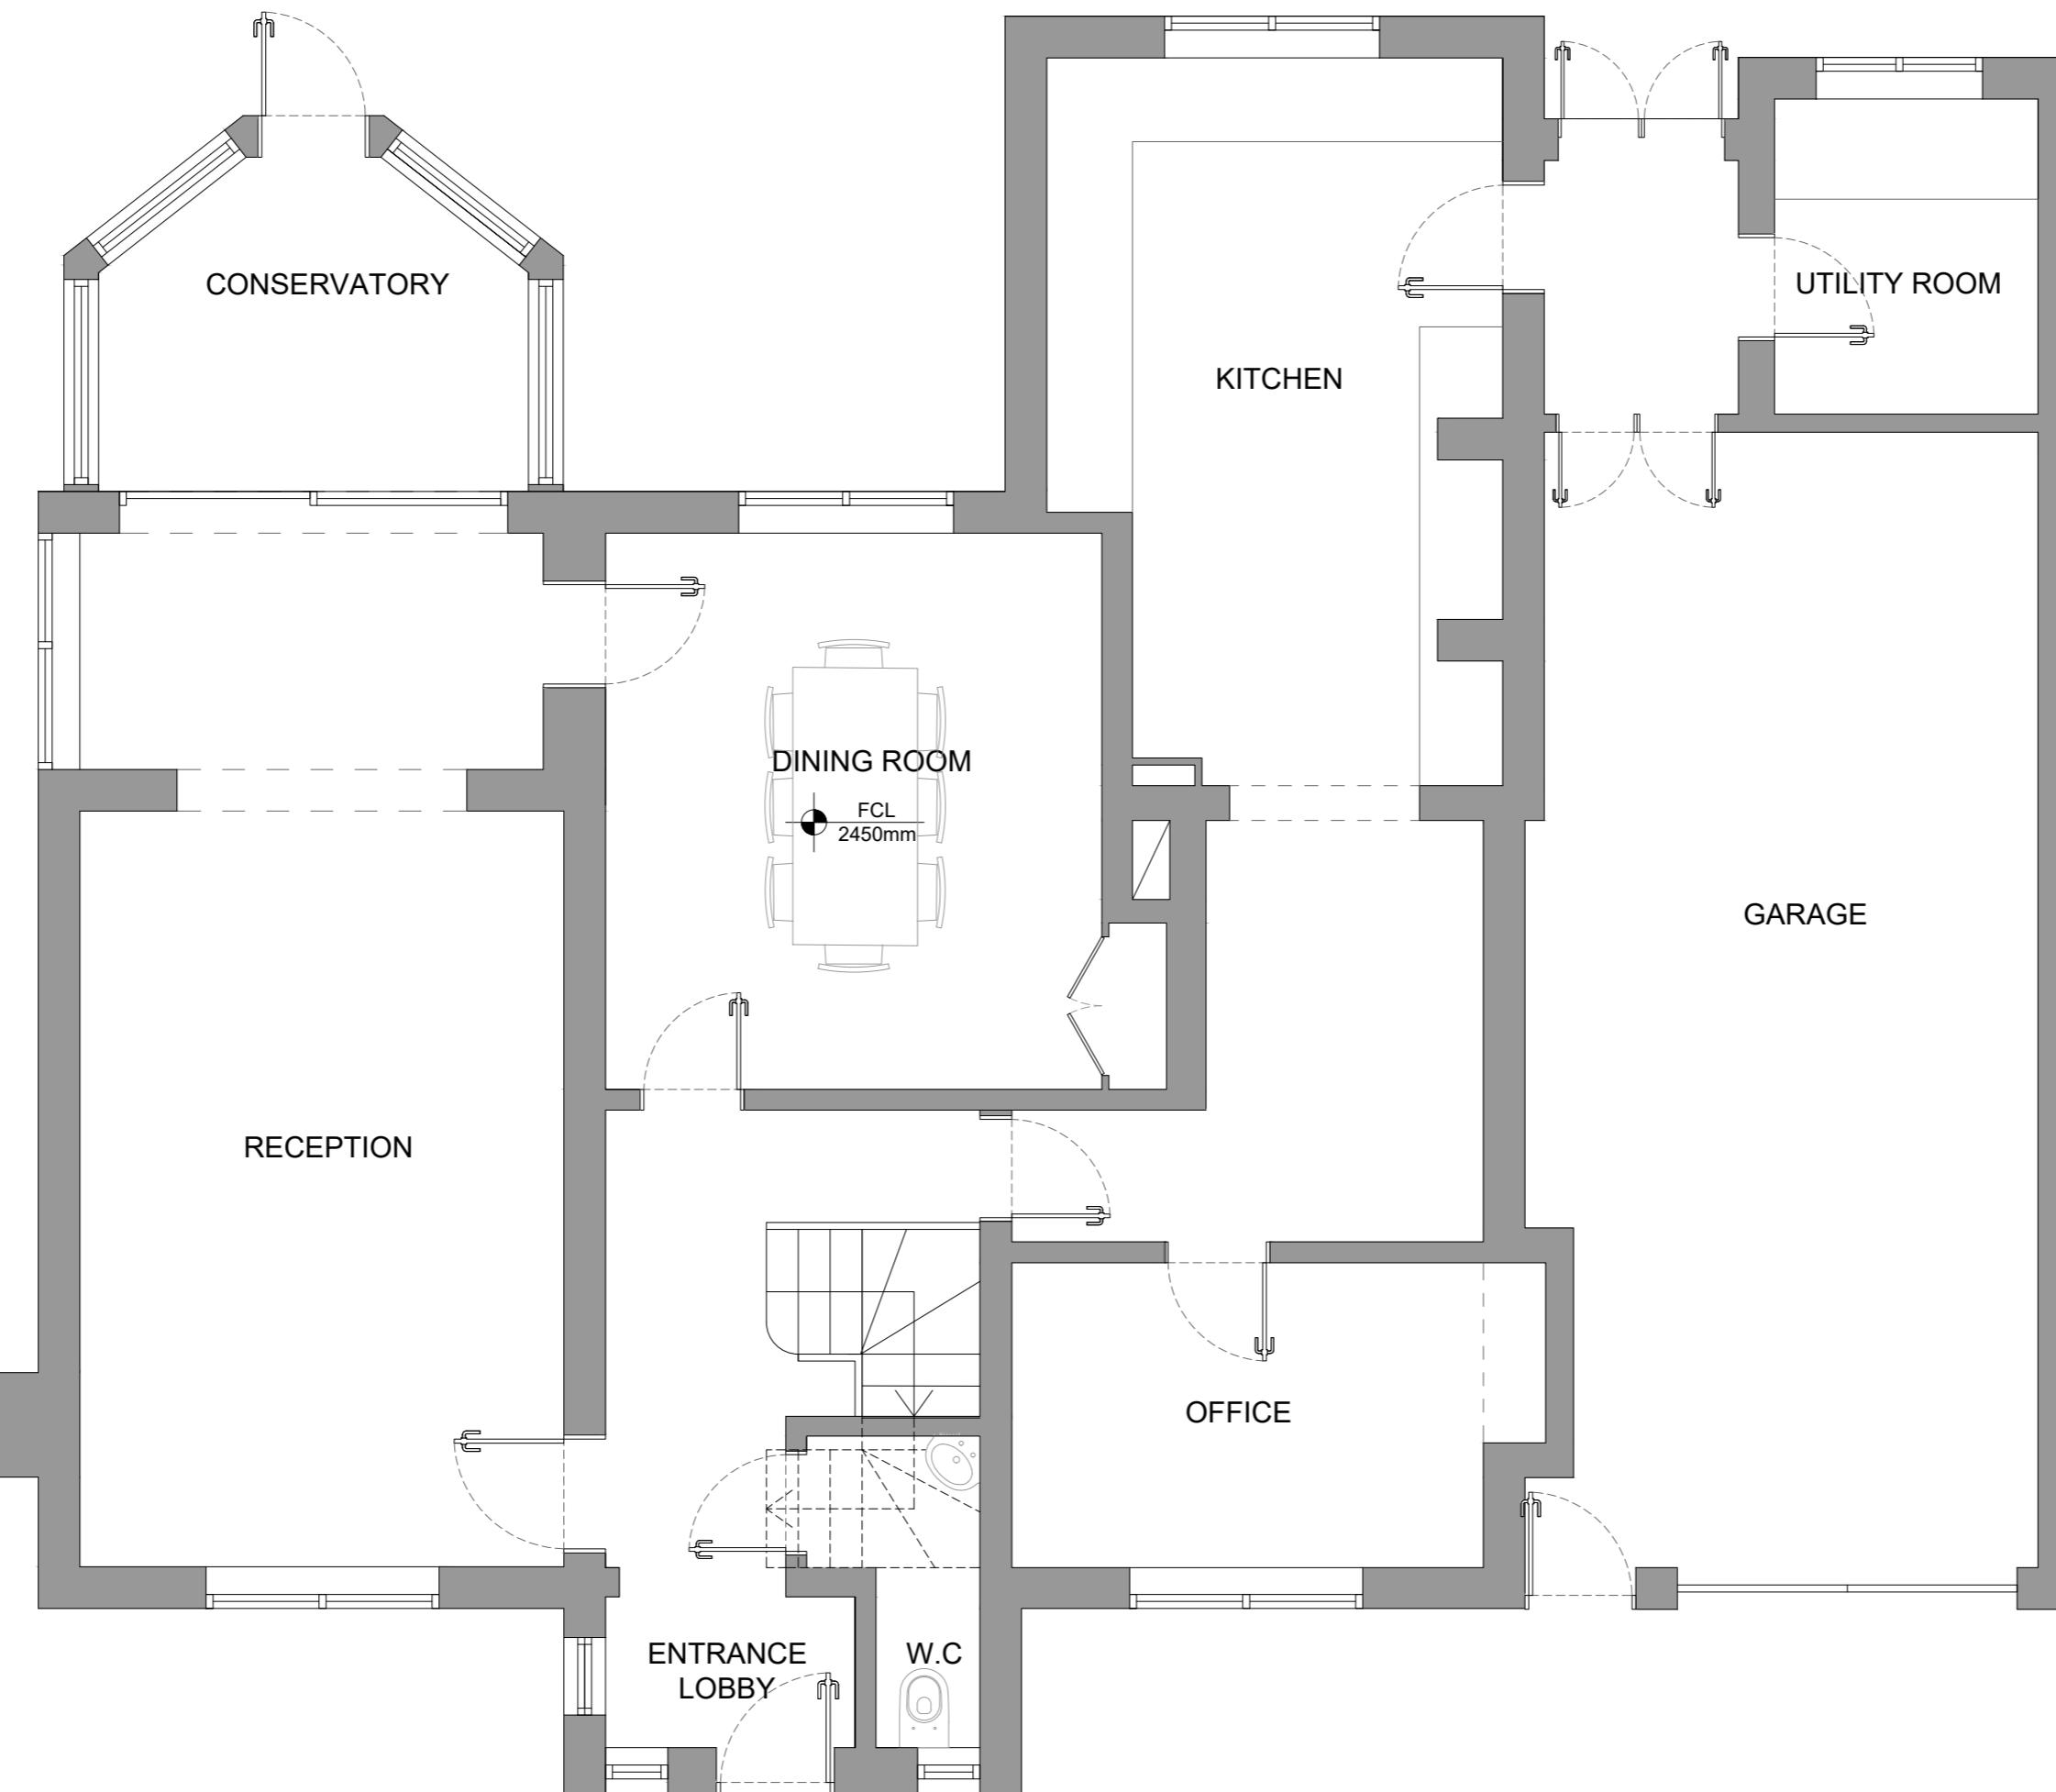

PROJECT NAME

14 Highfield Drive  
Ickenham

post code:

UB10 8AN

CLIENT NAME:

Laurie Geoghegan & Shauni Gahir

drawing name:  
Existing Ground Floor Plan

rev. date description  
00 23/02/22 First Issue to Client  
--- xx/xx/21  
--- xx/xx/21  
--- xx/xx/21  
--- xx/xx/21  
--- xx/xx/21  
--- xx/xx/21  
--- xx/xx/21

project number: AF\_001\_25 drawing number: EX\_002 rev. 00  
--- xx/xx/21  
--- xx/xx/21  
--- xx/xx/21  
--- xx/xx/21  
--- xx/xx/21

dm chd issue:  
AL AF Planning

drawn by:  
AL

checked by:  
FF

scale:  
1:50@A2

1:50

0 0.5 1.0 1.5 2.0 2.5 3.0



ORIGINAL A2

notes:  
The architect accepts no responsibility for any costs, losses, claims howsoever arising from these drawings, specifications and related documents unless there is full compliance with the client and any authorised user of the following:

1. All boundaries, dimensions and levels are to be checked on site before construction and any discrepancies are to be reported to the Architect / Designer.
2. Partial Service: Any discrepancies with site or other information is to be advised to the Architect / Designer and direction or approval is to be sought before the information is used.
3. Block and site plans are reproduced under license from the Ordnance Survey.
4. This drawing is not to be used for construction, surveying and planning submission purposes. It is not intended or suitable for either Building Regulations or Construction purposes and should not be used for such.
5. For the purpose of coordination, all relevant parties must check this information prior to implementation and report any discrepancies to the Architect / Designer.

A&F

ARCHITECTURE  
A: KEMP HOUSE | 160 CITY ROAD  
LONDON | EC1V 2NX  
E: admin@afarchitects.co.uk