


PROPOSED ROOF PLAN OPTION 2

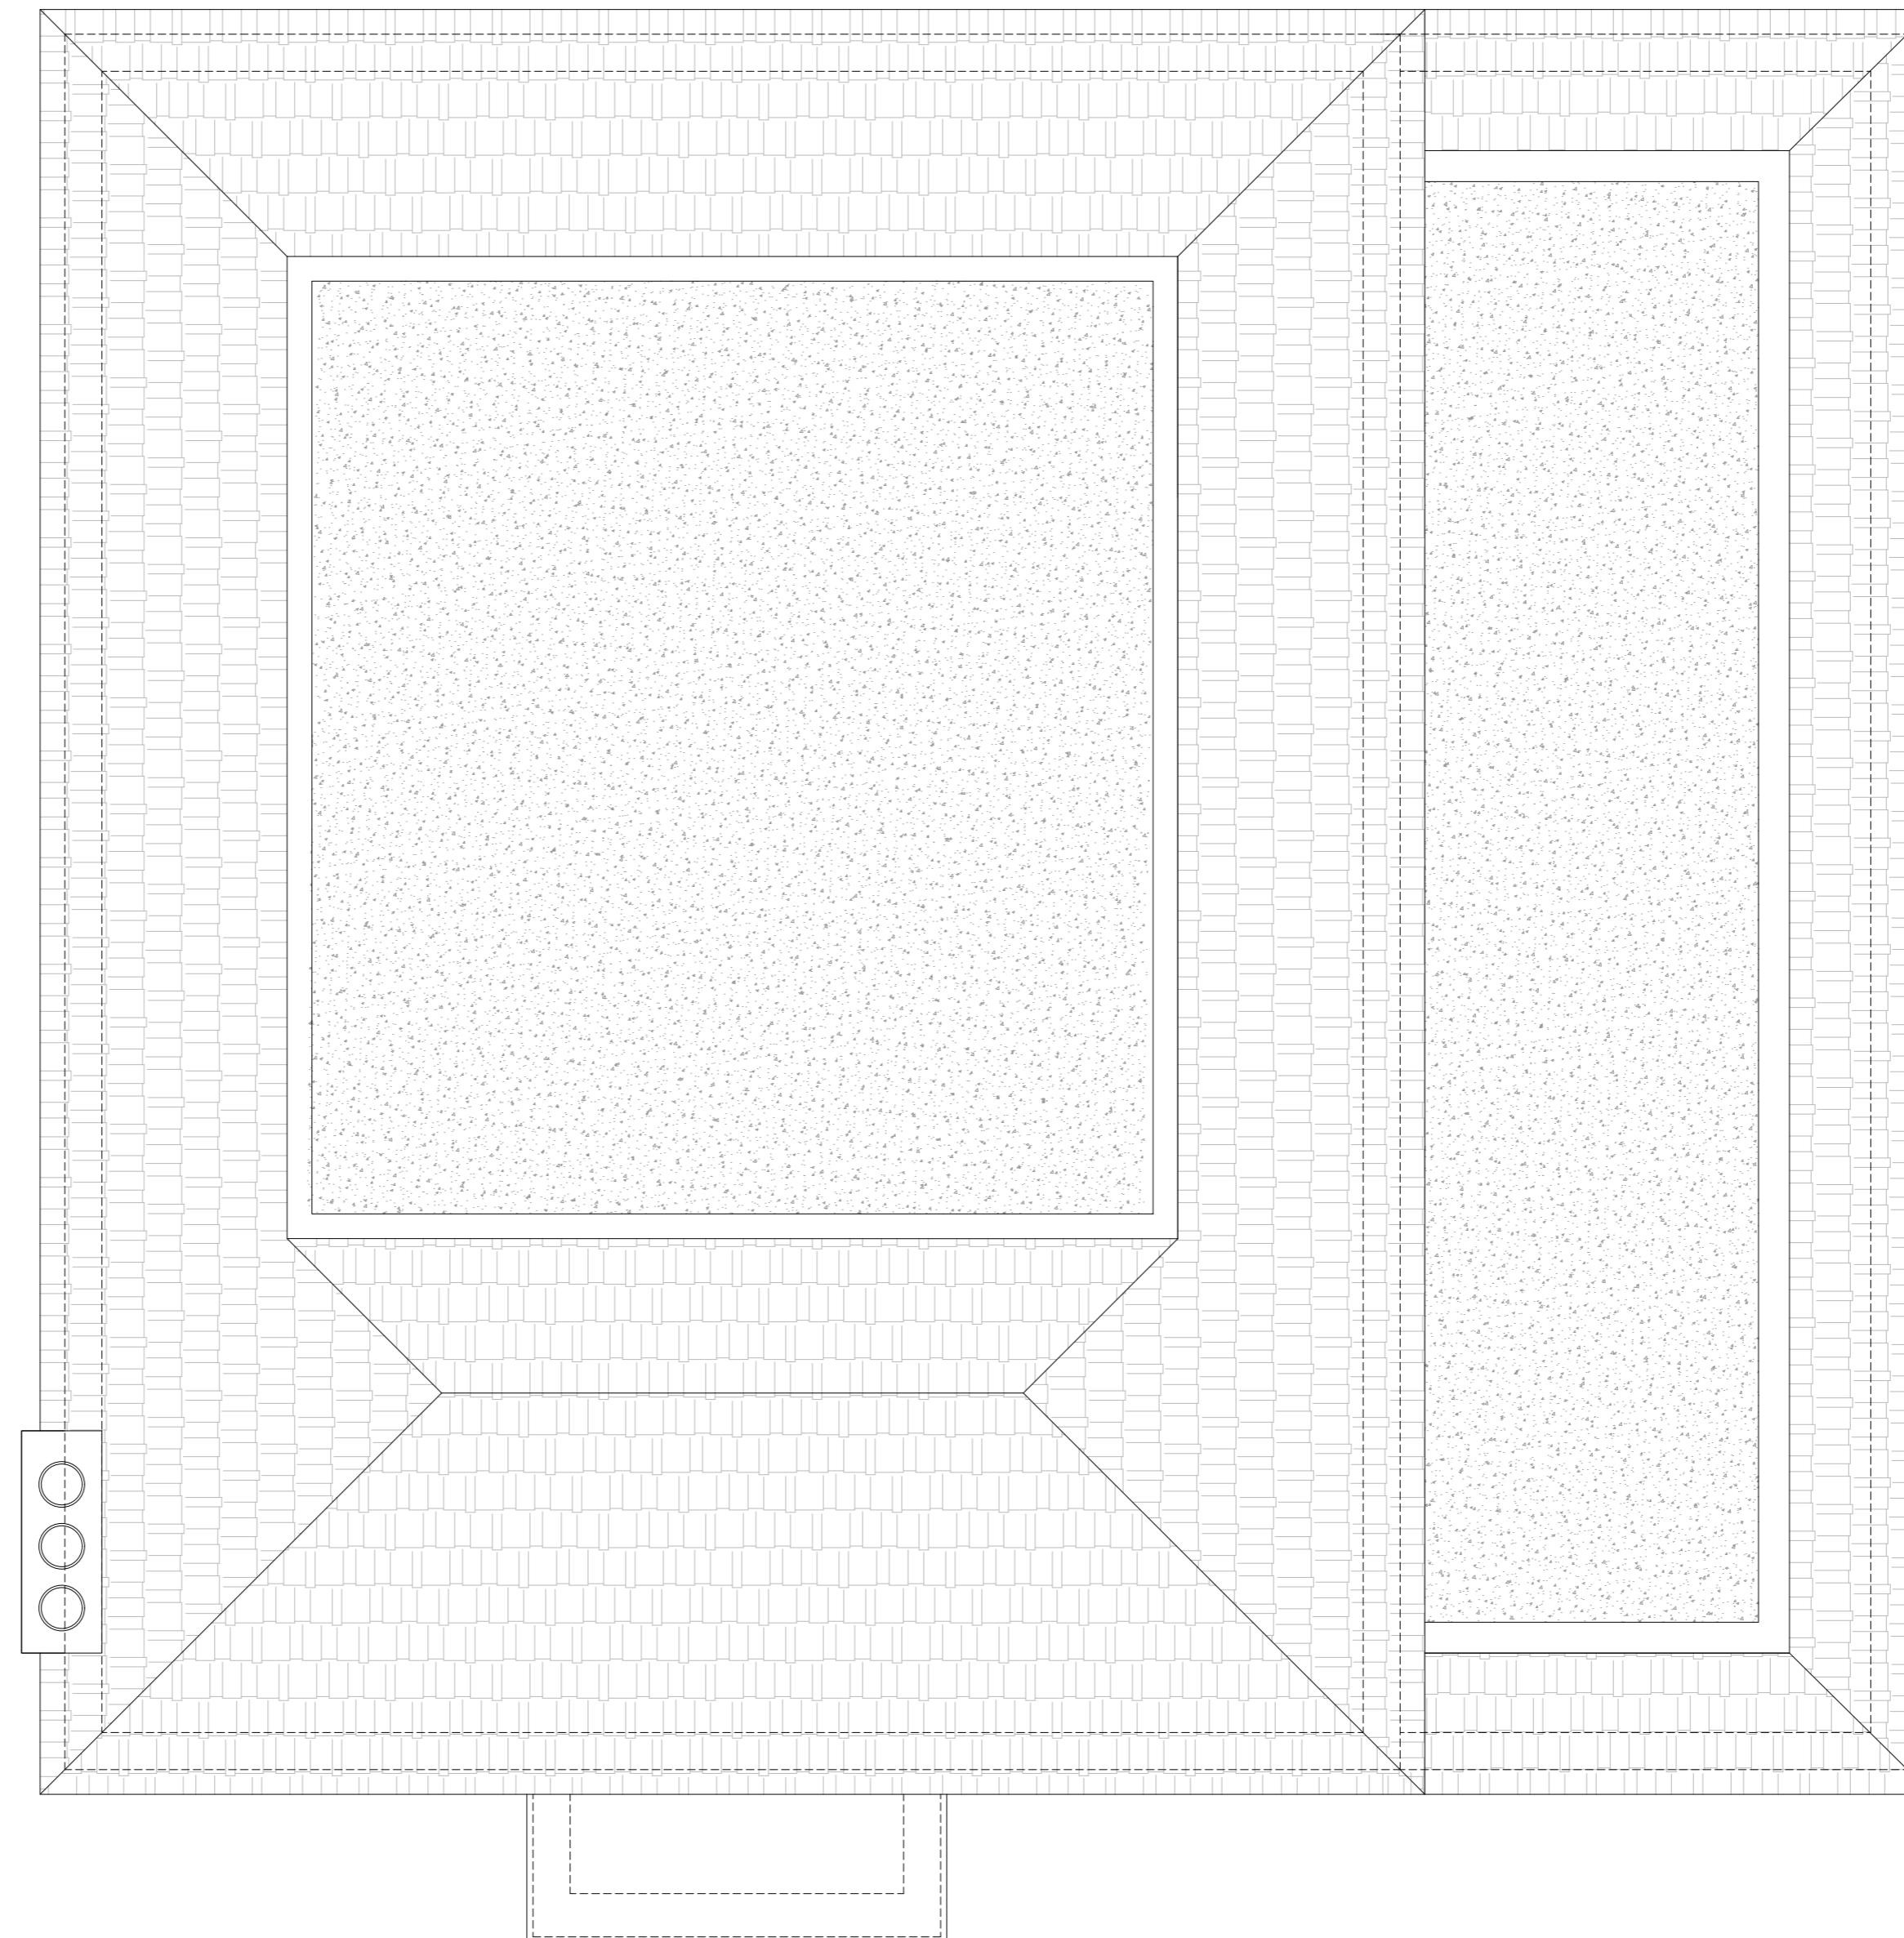

PROJECT NAME:
**14 Highfield Drive
Ickenham**

CLIENT NAME:	drawing name:	
Laurie Geoghegan & Shauni Gahir	Proposed Roof Plan	
date:	project number:	dwg number:
February 2025	AF_001_25	PR_004

scale:
1:50@A2

The logo for Abercrombie & Fitch (A&F) is displayed in a white, sans-serif font inside a black circular background.

ARCHITECTURE
A: KEMP HOUSE | 160 CITY ROAD
LONDON | EC1V 2NX
5.1.16