




PROPOSED OUT BUILDING IN REAR GARDEN

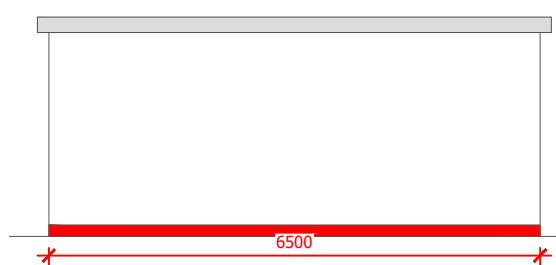


PROPOSED SIDE ELEVATION.  
( LHS & RHS )

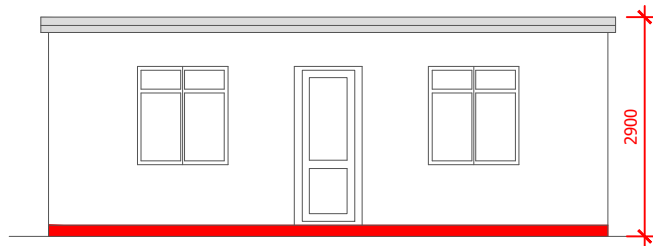

PROPOSED FORNT ELEVATION.

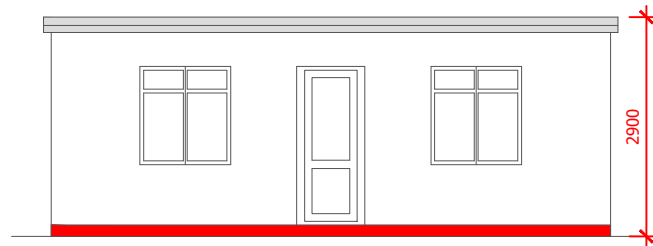

PROPOSED REAR ELEVATION.

 

Email: [engineersassociates@mail.com](mailto:engineersassociates@mail.com)

Mobile: 07877576865

DWG. NO. EA /11/ FEB/1A.

PROPOSED OUTBUILDING AT  
11 MANOR ROAD.  
HAYES. MIDDLESEX.  
UB3 2DG.

SCALE 1 : 100. @ A3.