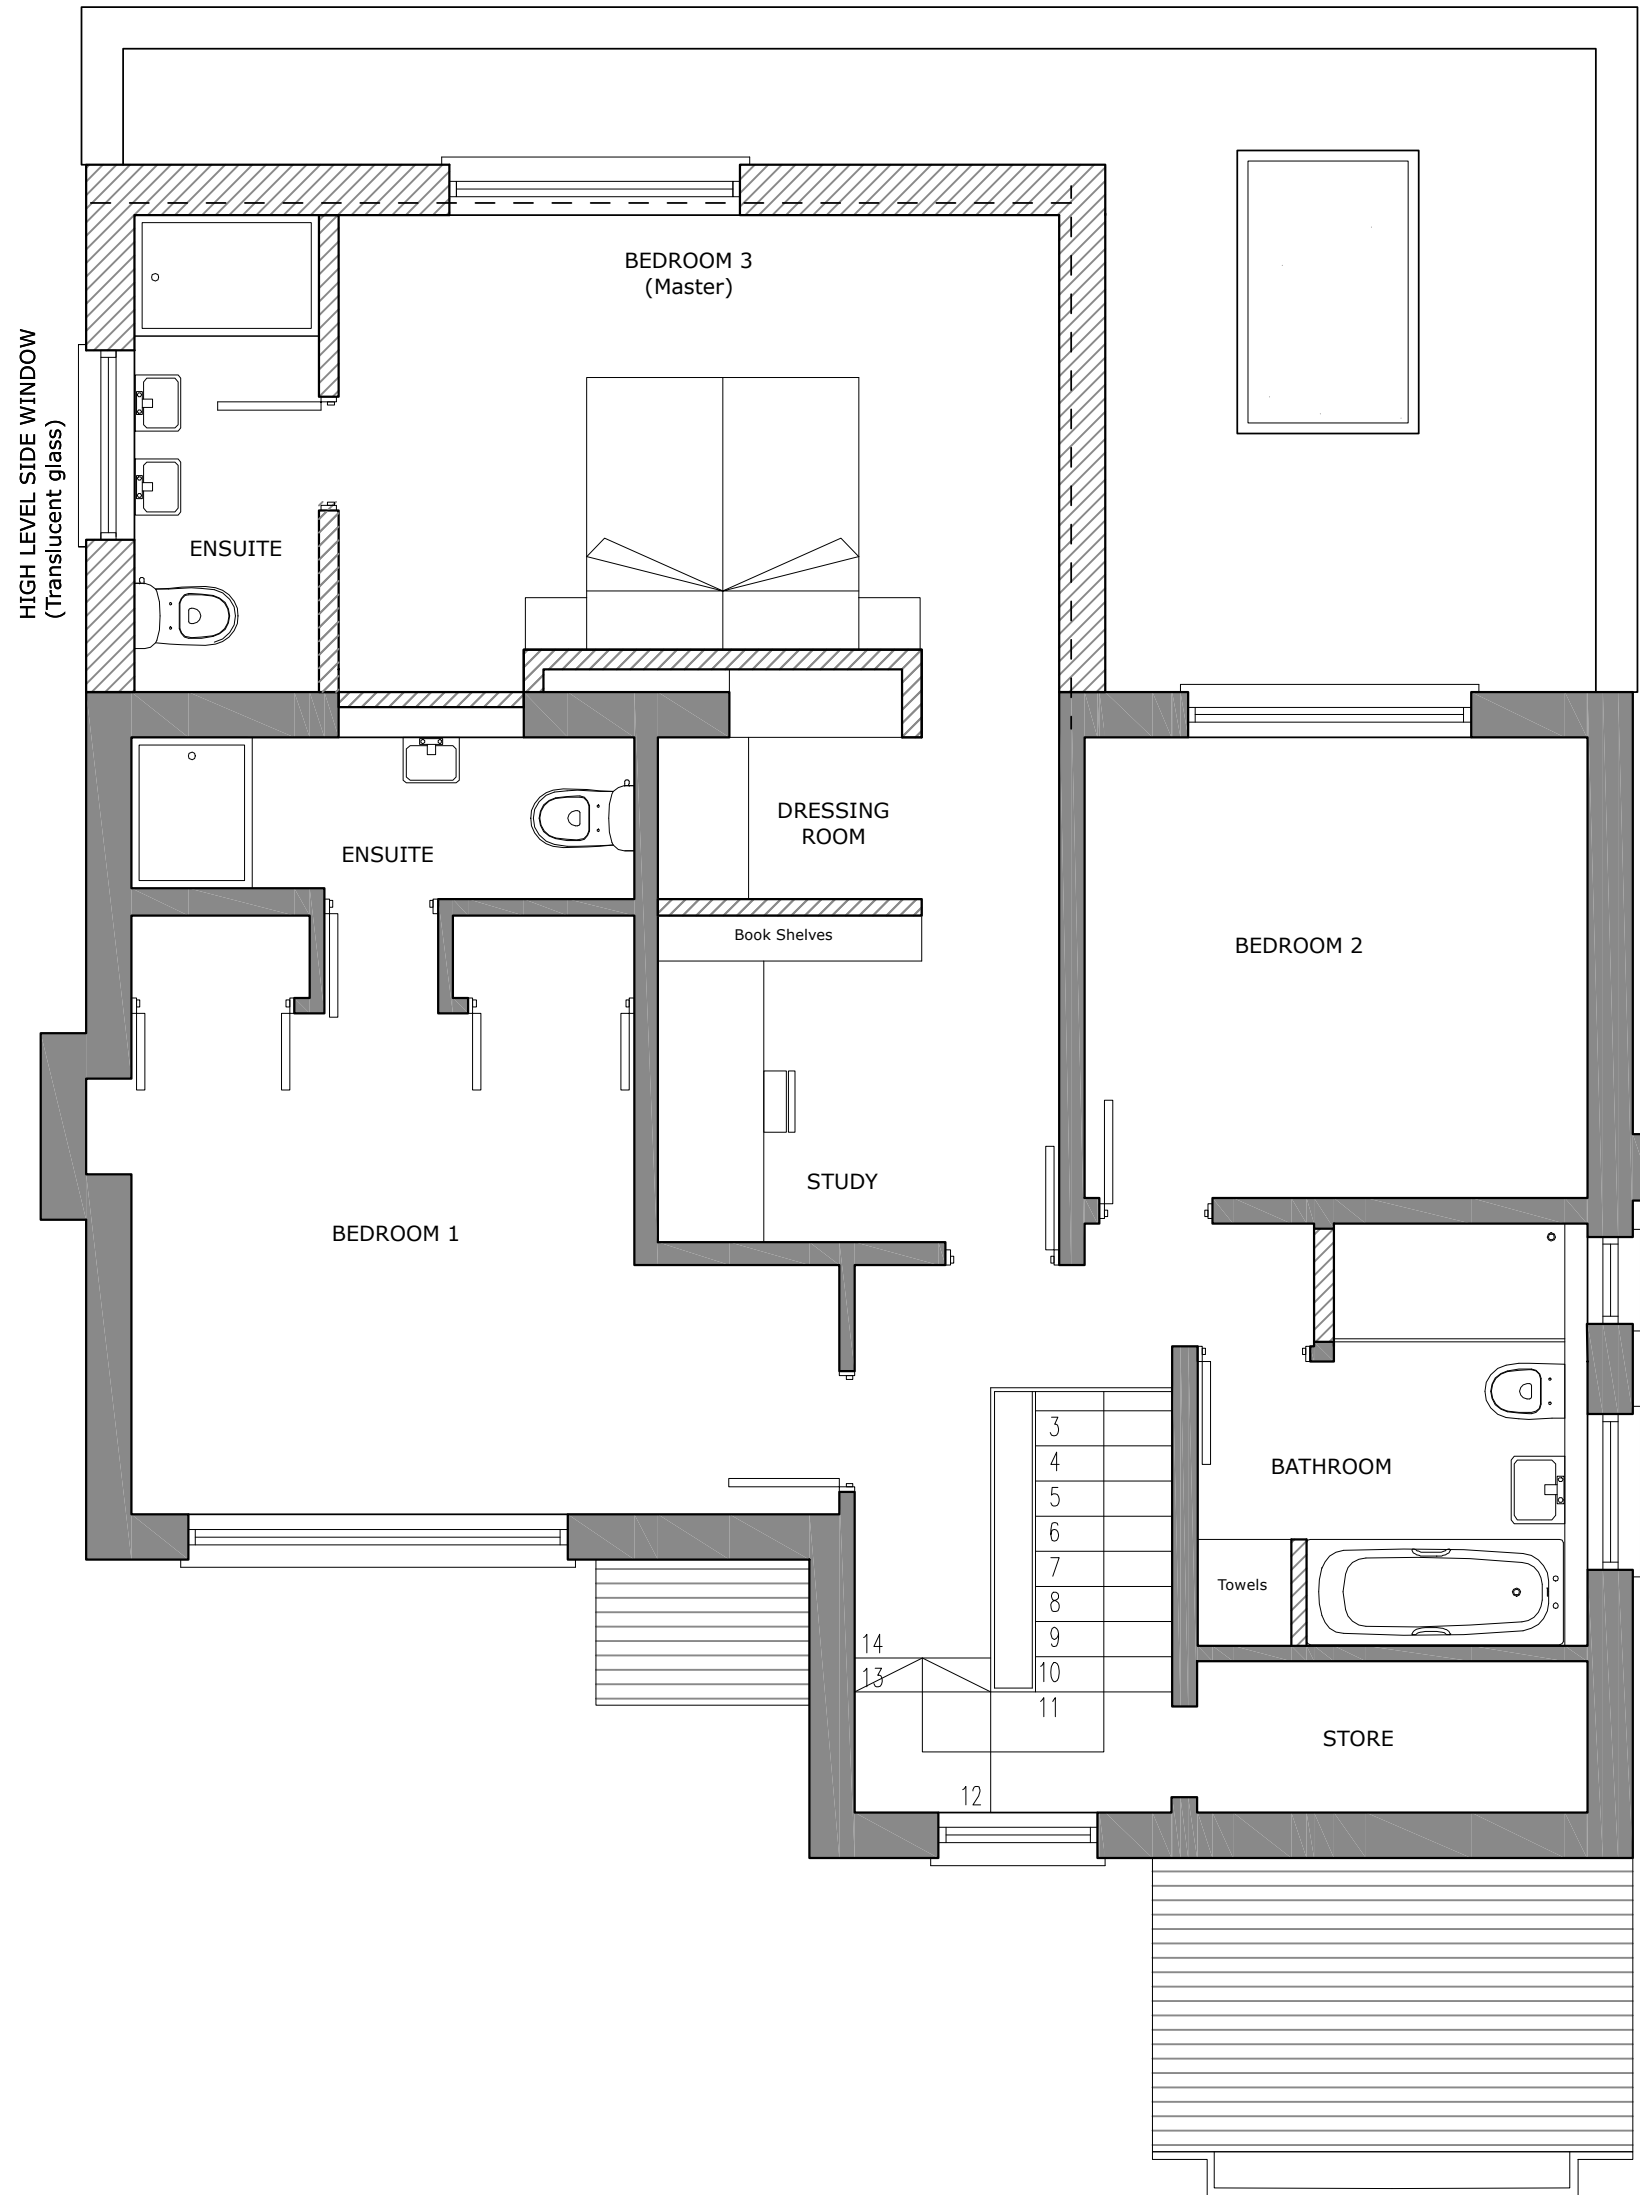


CLIENT
DR. RHEA BANSAL
DR. MIHIR SANGHVI

ARCHITECT


ice

ICE ARCHITECTS | 54-58 Tanner Street | SE1 3PH London | uk
Telephone + 44 (0) 20 32150015
www.ice-architects.com | ice-london@ice-architects.com

KEYPLAN



NOTES:

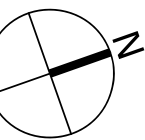

- 24.07.2020 First Issue

NO. DATE ISSUE

REVISIONS

PROJECT

31 EASTBURY ROAD
NORTHWOOD
HA6 3AJ

DRAWING TITLE

FIRST FLOOR PLAN -
PROPOSED

DATE
22.07.2020

DRAWING NO.

REVISION

SCALE
1/50 @ A2

PL2.2

-

ICE JOB NO.
20 250

CAD FILE NAME
ICE-20-250_PL2.dwg © Copyright ICE ARCHITECTS LTD. 2020