


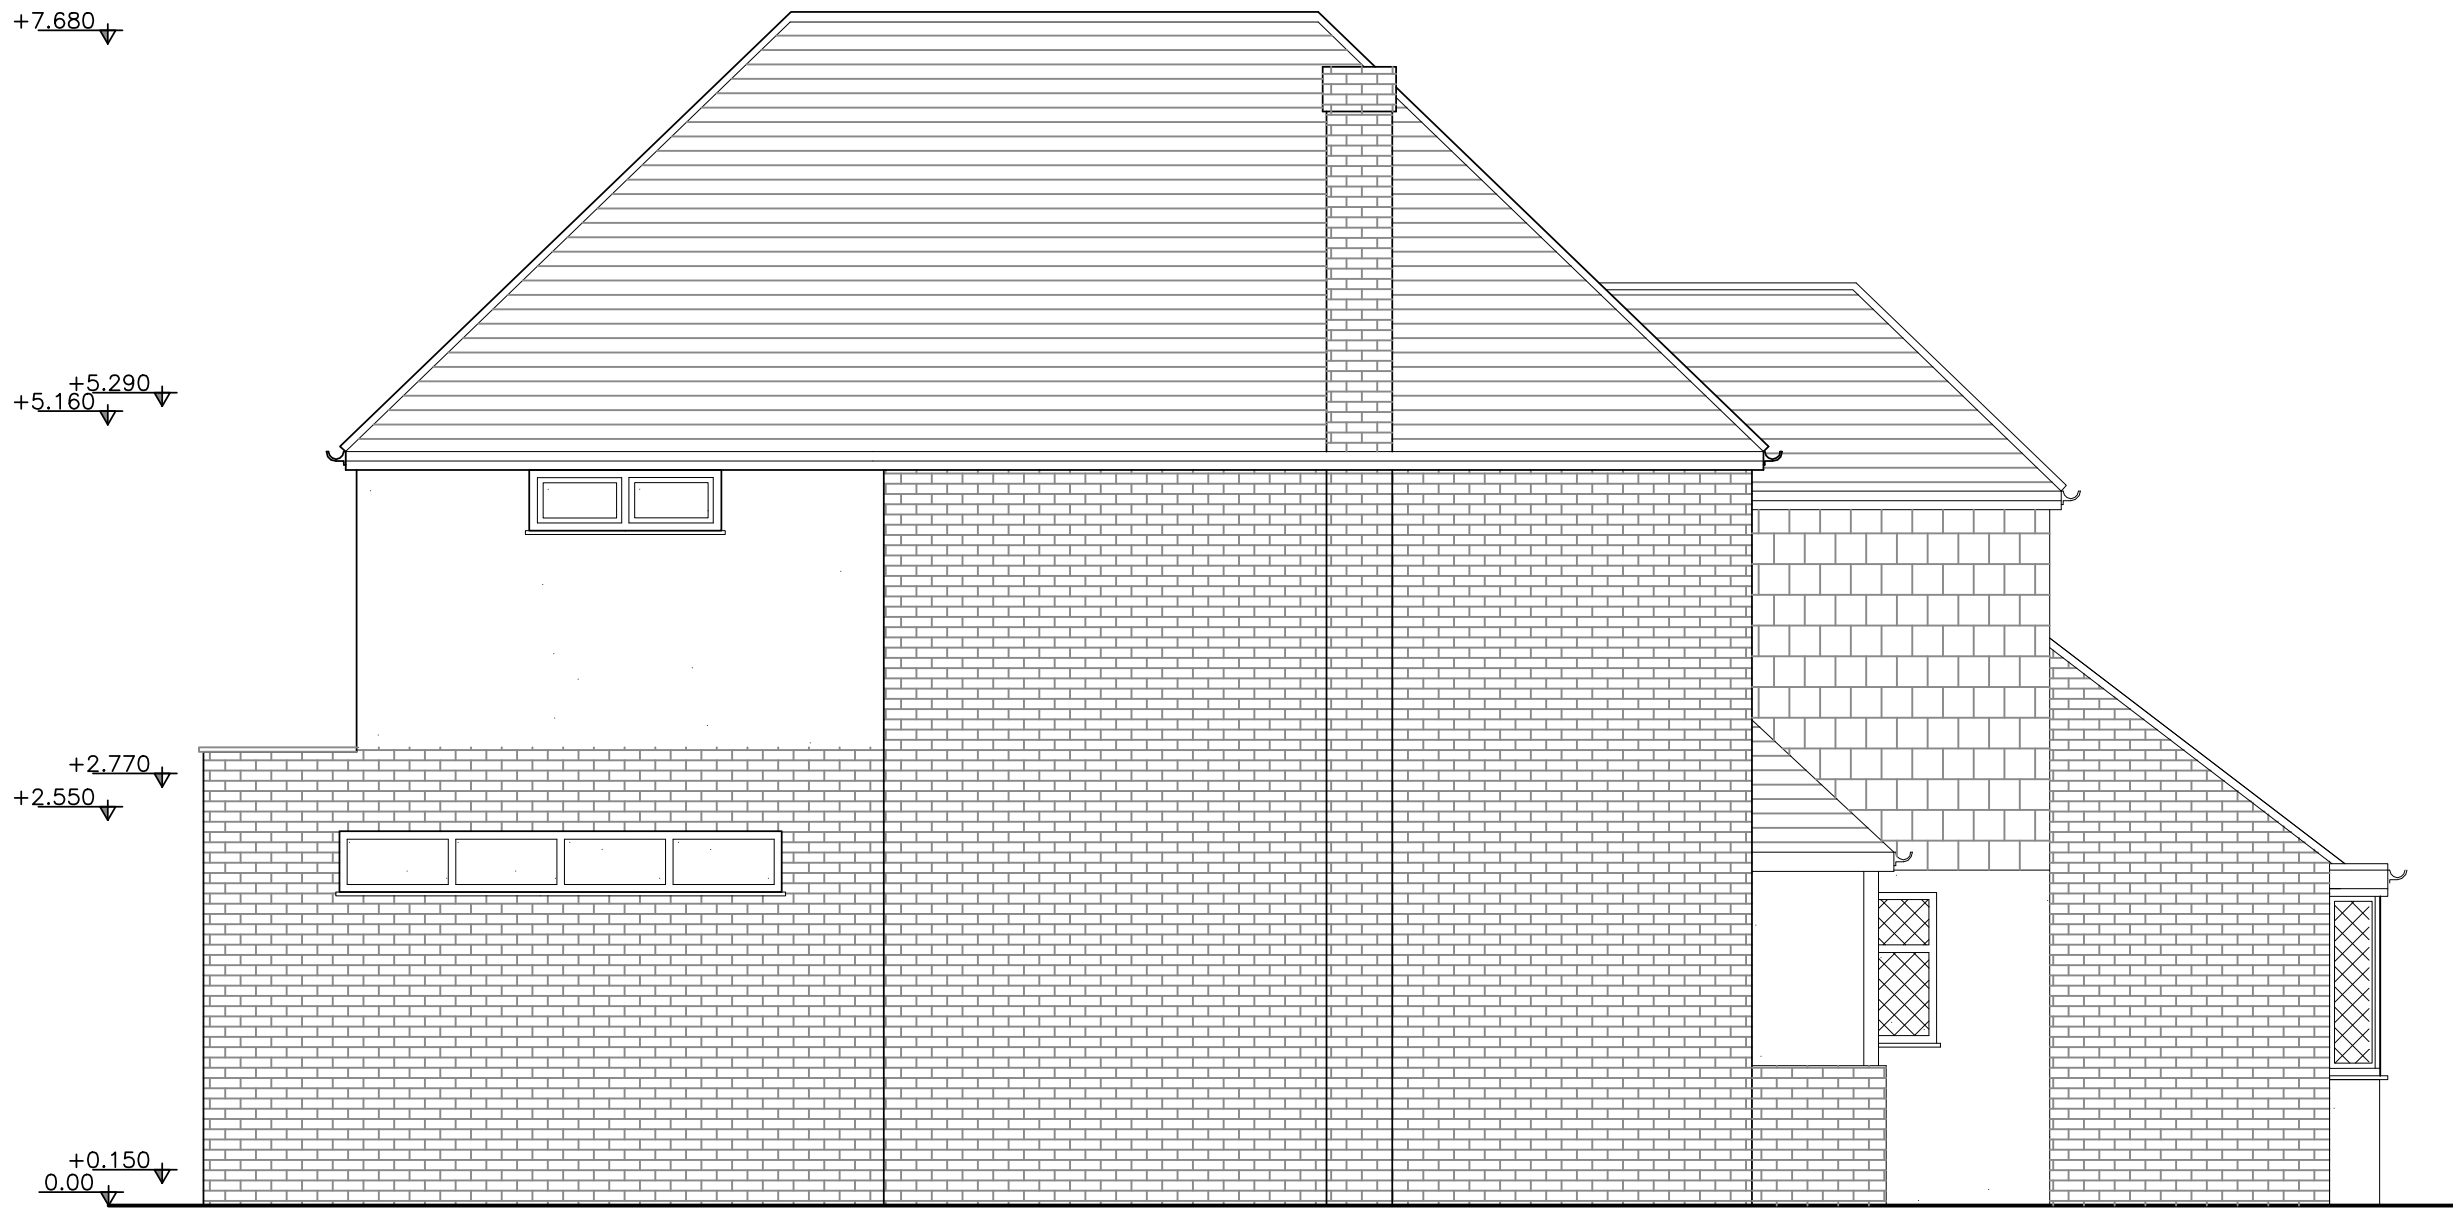

CLIENT
DR. RHEA BANSAL
DR. MIHIR SANGHVI

ARCHITECT

ice

ICE ARCHITECTS | 54-58 Tanner Street | SE1 3PH London | uk
telephone +44 (0) 20 32150015
www.ice-architects.com | ice-london@ice-architects.com

KEYPLAN

NOTES:

A-	11.08.'20	H/L Side window Gr. Floor amended
-	28.07.'20	First Issue
NO.	DATE	ISSUE

REVISIONS
PROJECT

31 EASTBURY ROAD
NORTHWOOD
HA6 3AJ

DRAWING TITLE
SOUTH ELEVATION -
PROPOSED

DATE	DRAWING NO.	REVISION
22.07.2020		
SCALE		
1/50 @ A3	PL2.7	A
ICE JOB NO.		
20 250		
CAD FILE NAME		
ICE-20-250_PL2.dwg		© Copyright ICE ARCHITECTS LTD. 2020