


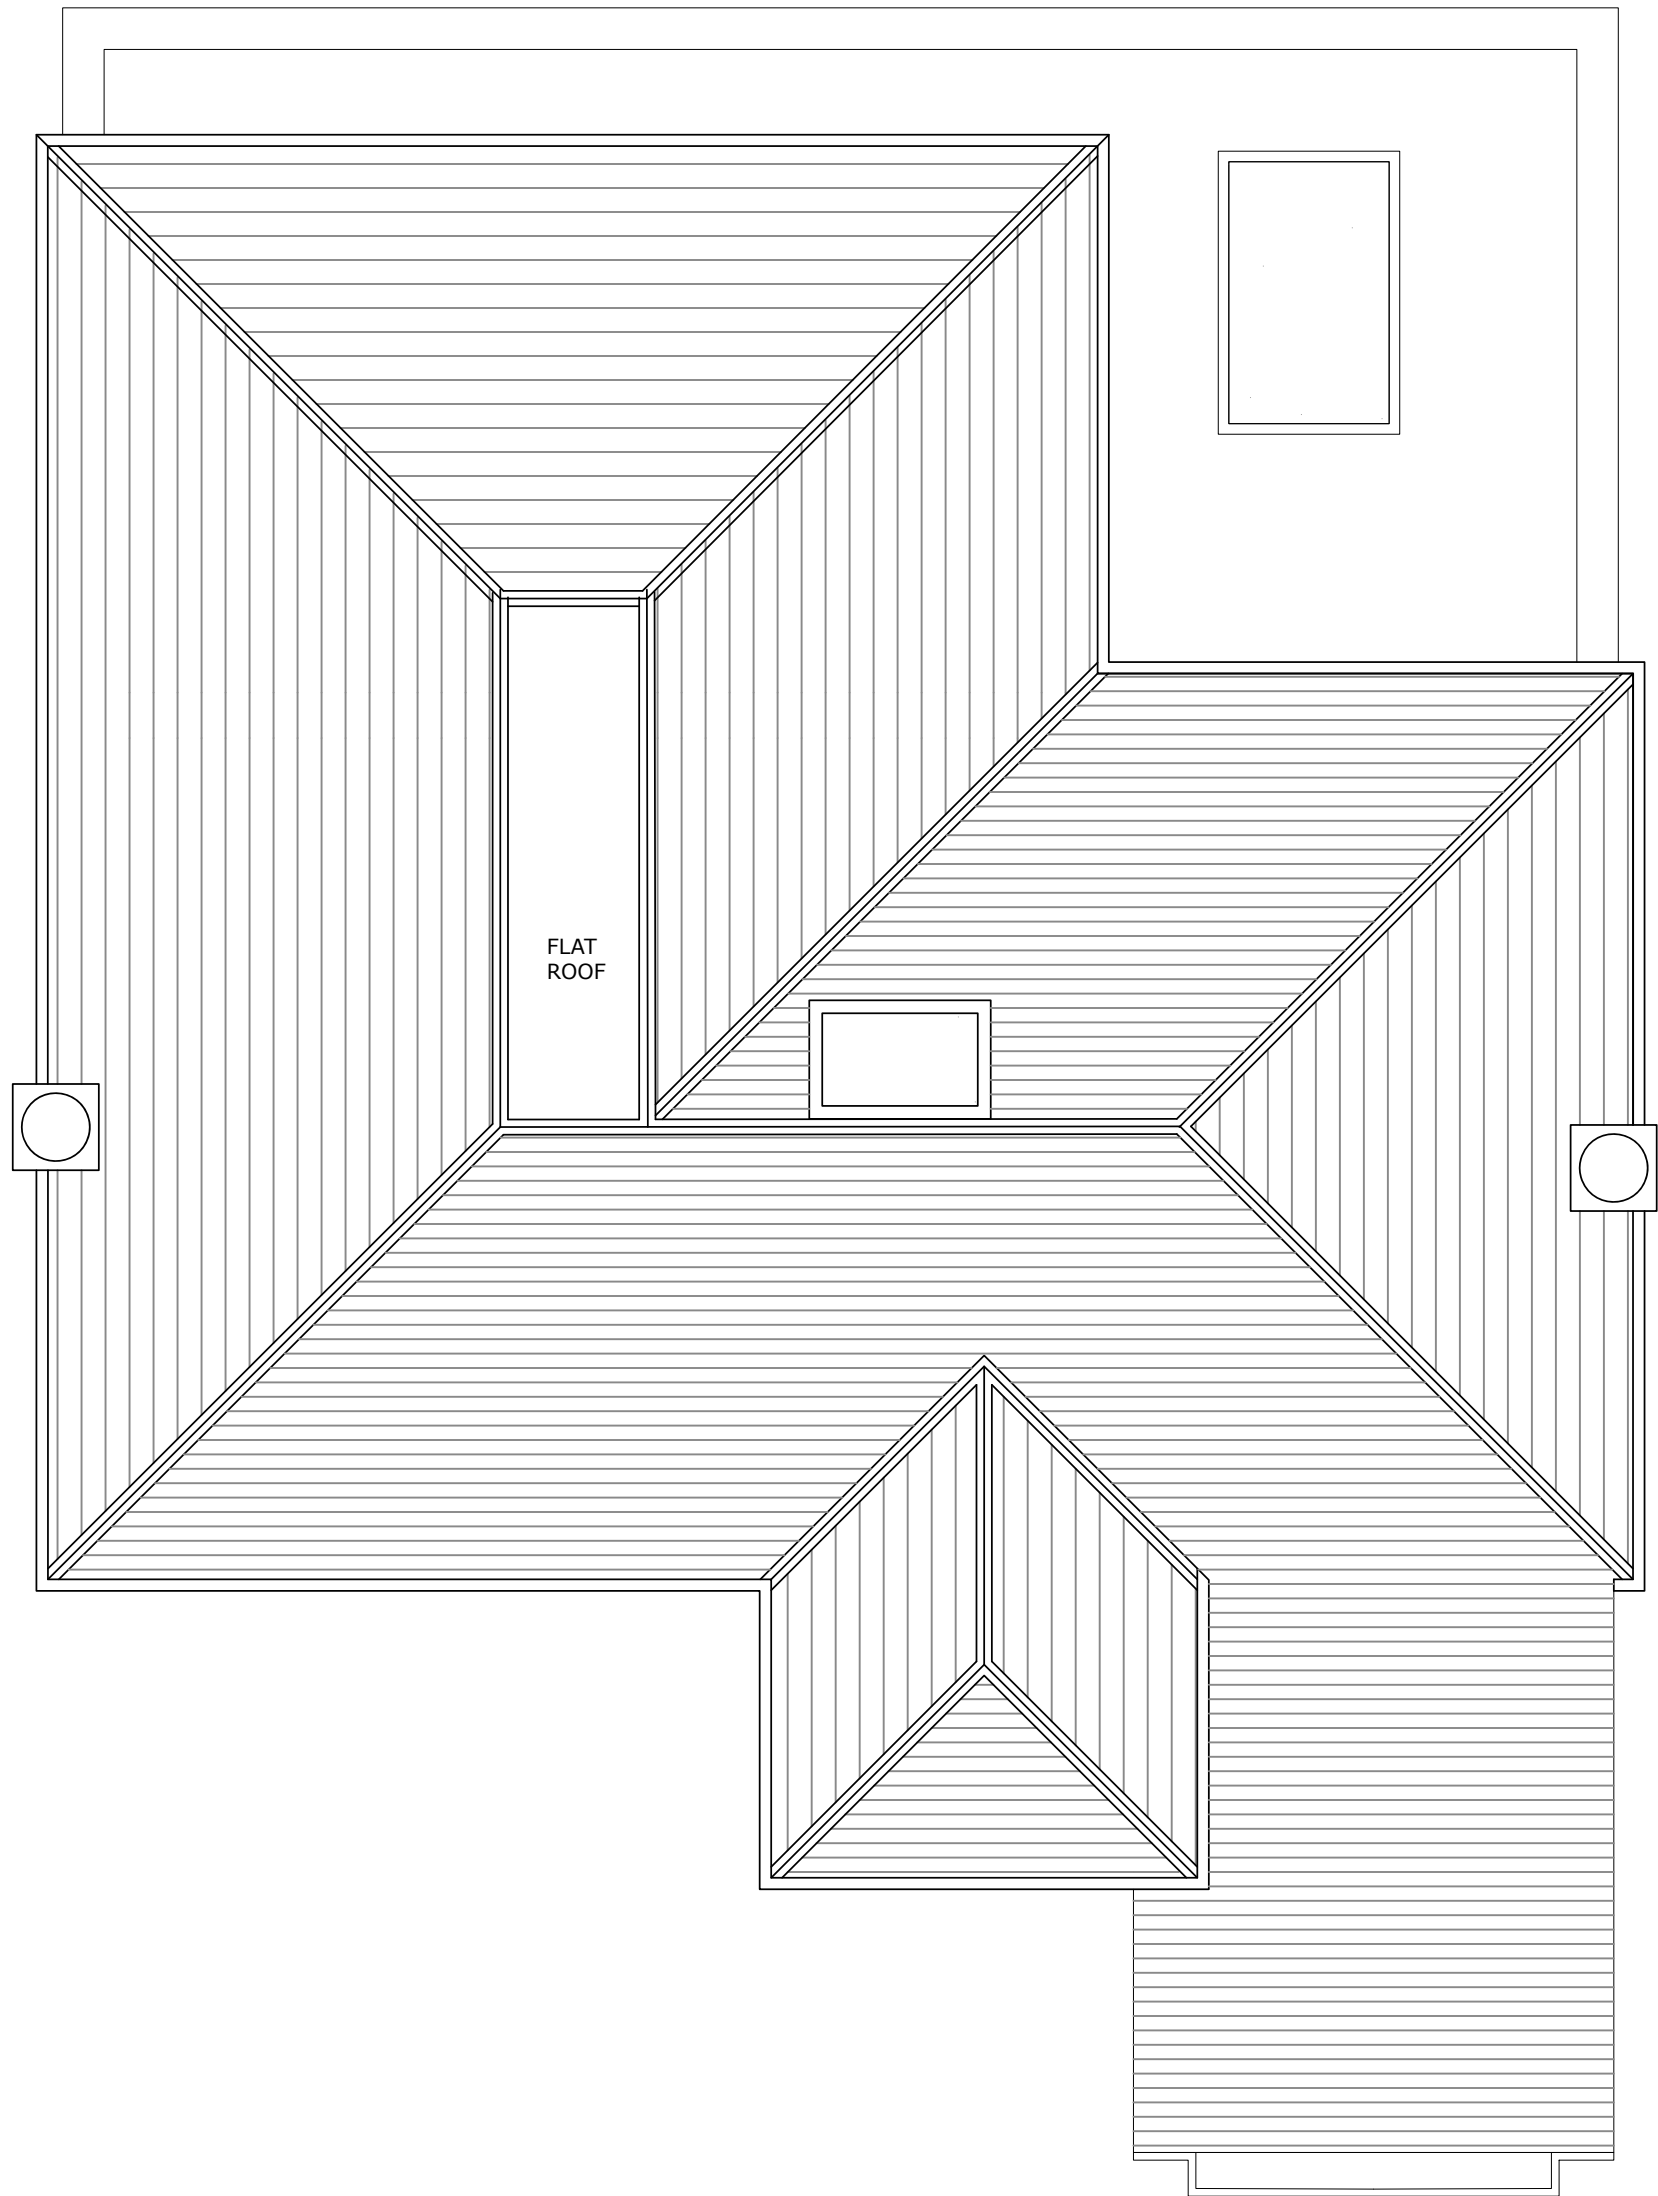


CLIENT
DR. RHEA BANSAL
DR. MIHIR SANGHVI

ARCHITECT


ice

ICE ARCHITECTS | 54-58 Tanner Street | SE1 3PH London | uk
telephone + 44 (0) 20 32150015
www.ice-architects.com | ice-london@ice-architects.com

KEYPLAN

 

NOTES:

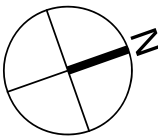

- 28.07.2020 First Issue

NO. DATE ISSUE

REVISIONS

PROJECT

31 EASTBURY ROAD
NORTHWOOD
HA6 3AJ

DRAWING TITLE

ROOF PLAN - PROPOSED

DATE 22.07.2020
SCALE 1/50 @ A2
ICE JOB NO. 20 250
CAD FILE NAME ICE-20-250_PL2.dwg
DRAWING NO. PL2.3
REVISION -
© Copyright ICE ARCHITECTS LTD. 2020

