



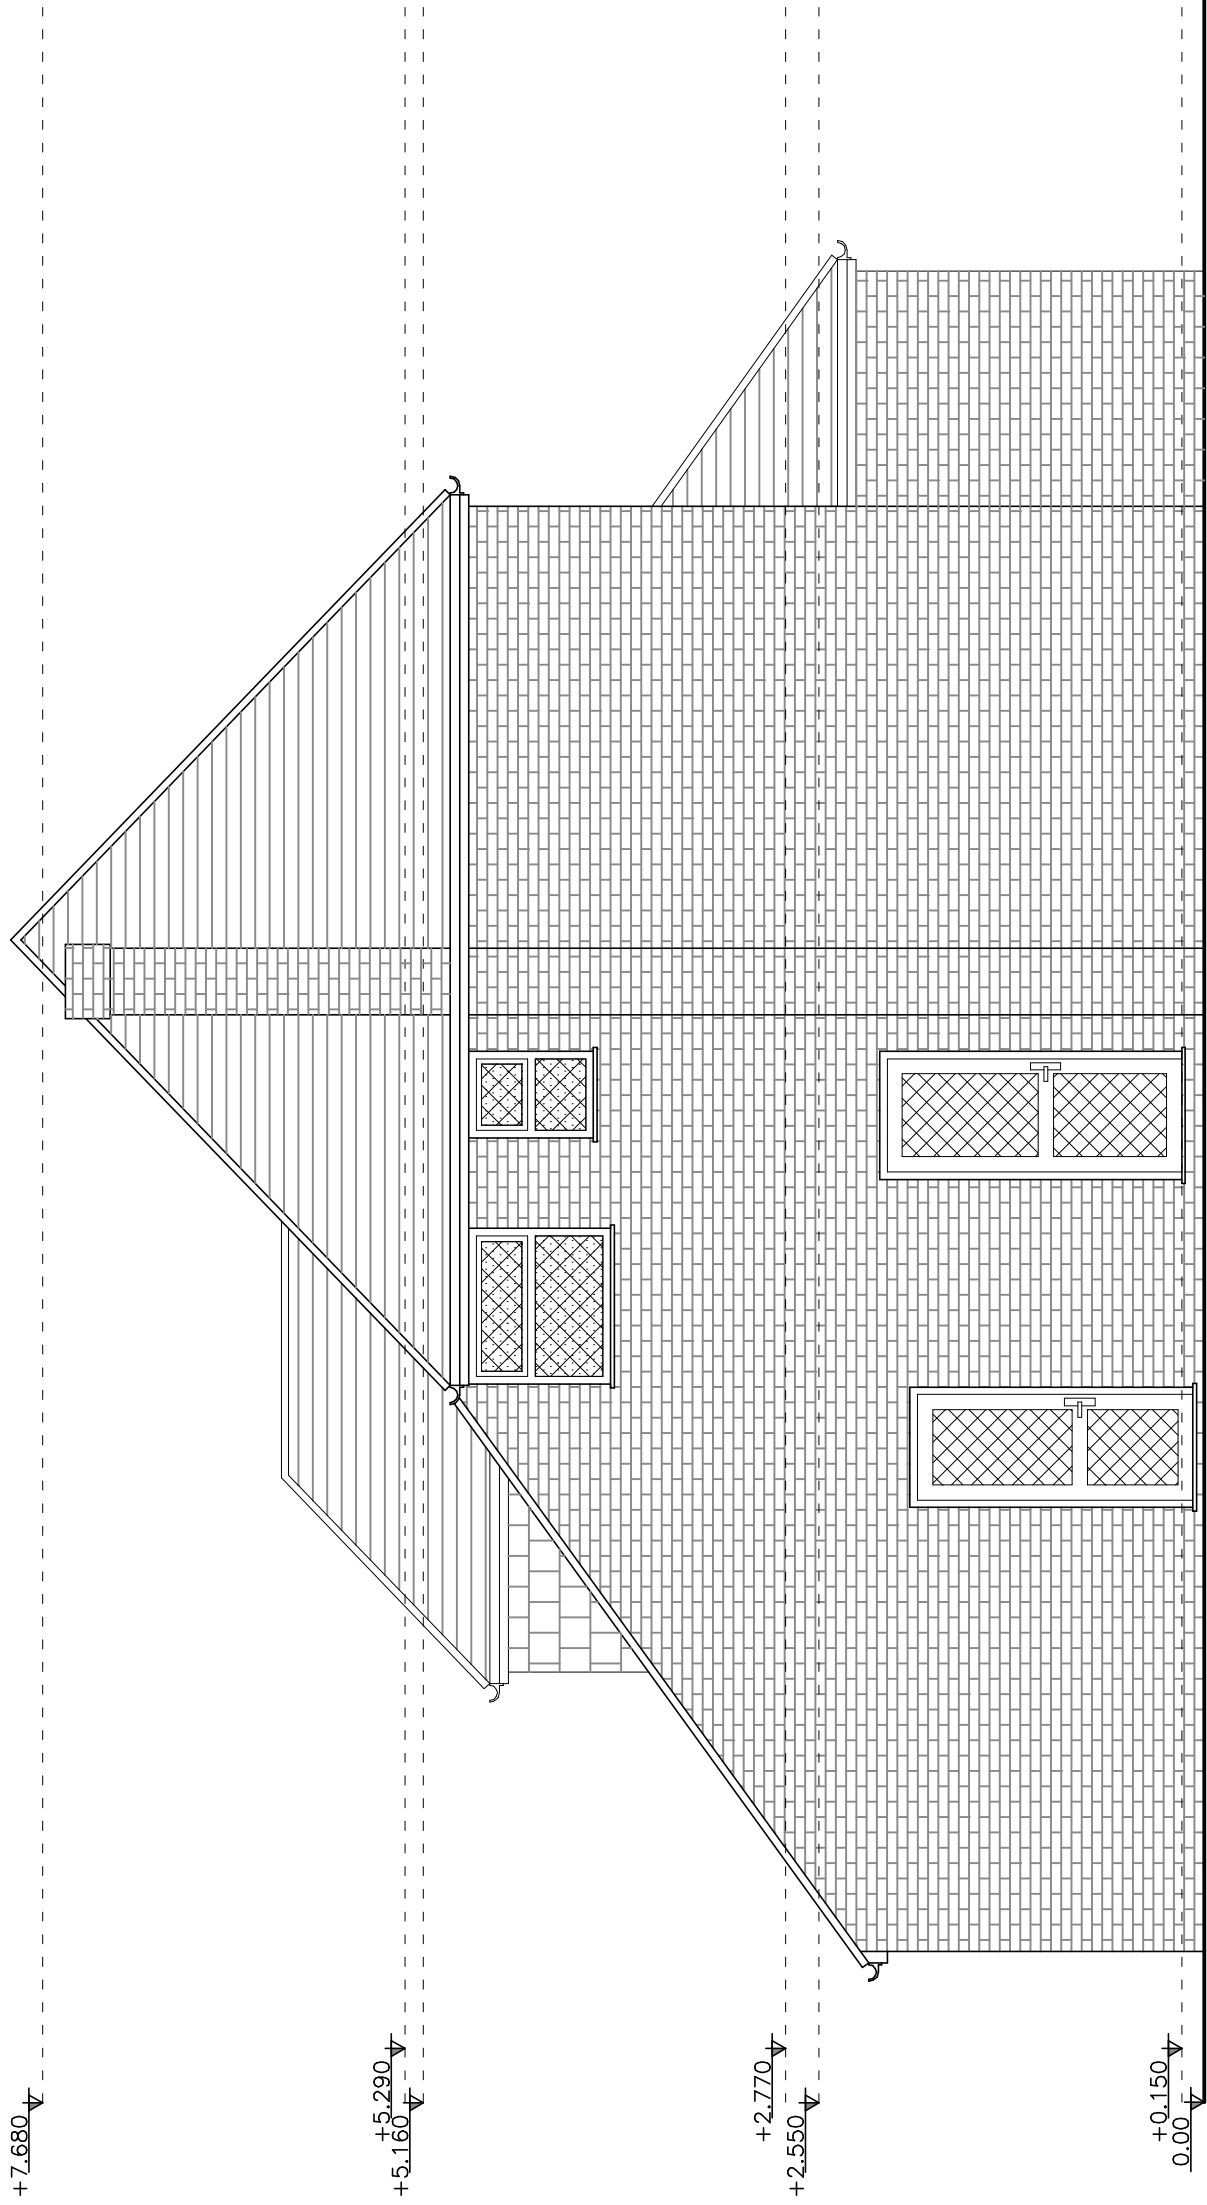

NOTES:

 

-	28.07.'20	First Issue
NO. DATE ISSUE		
REVISIONS		
PROJECT		

EASTBURY ROAD
NORTHWOOD
HA6 3AJ

DRAWING TITLE
NORTH ELEVATION -
EXISTING

DRAWING NO. **PL1.5** -
 DATE **2020.07.20**
 SCALE **1/50 @ A3**
 CE JOB NO. **200250**
 CAD FILE NAME **CE-20-250_PL1.dwg** © Copyright CE ARCHITECTS LTD. 2020
 REVISION