


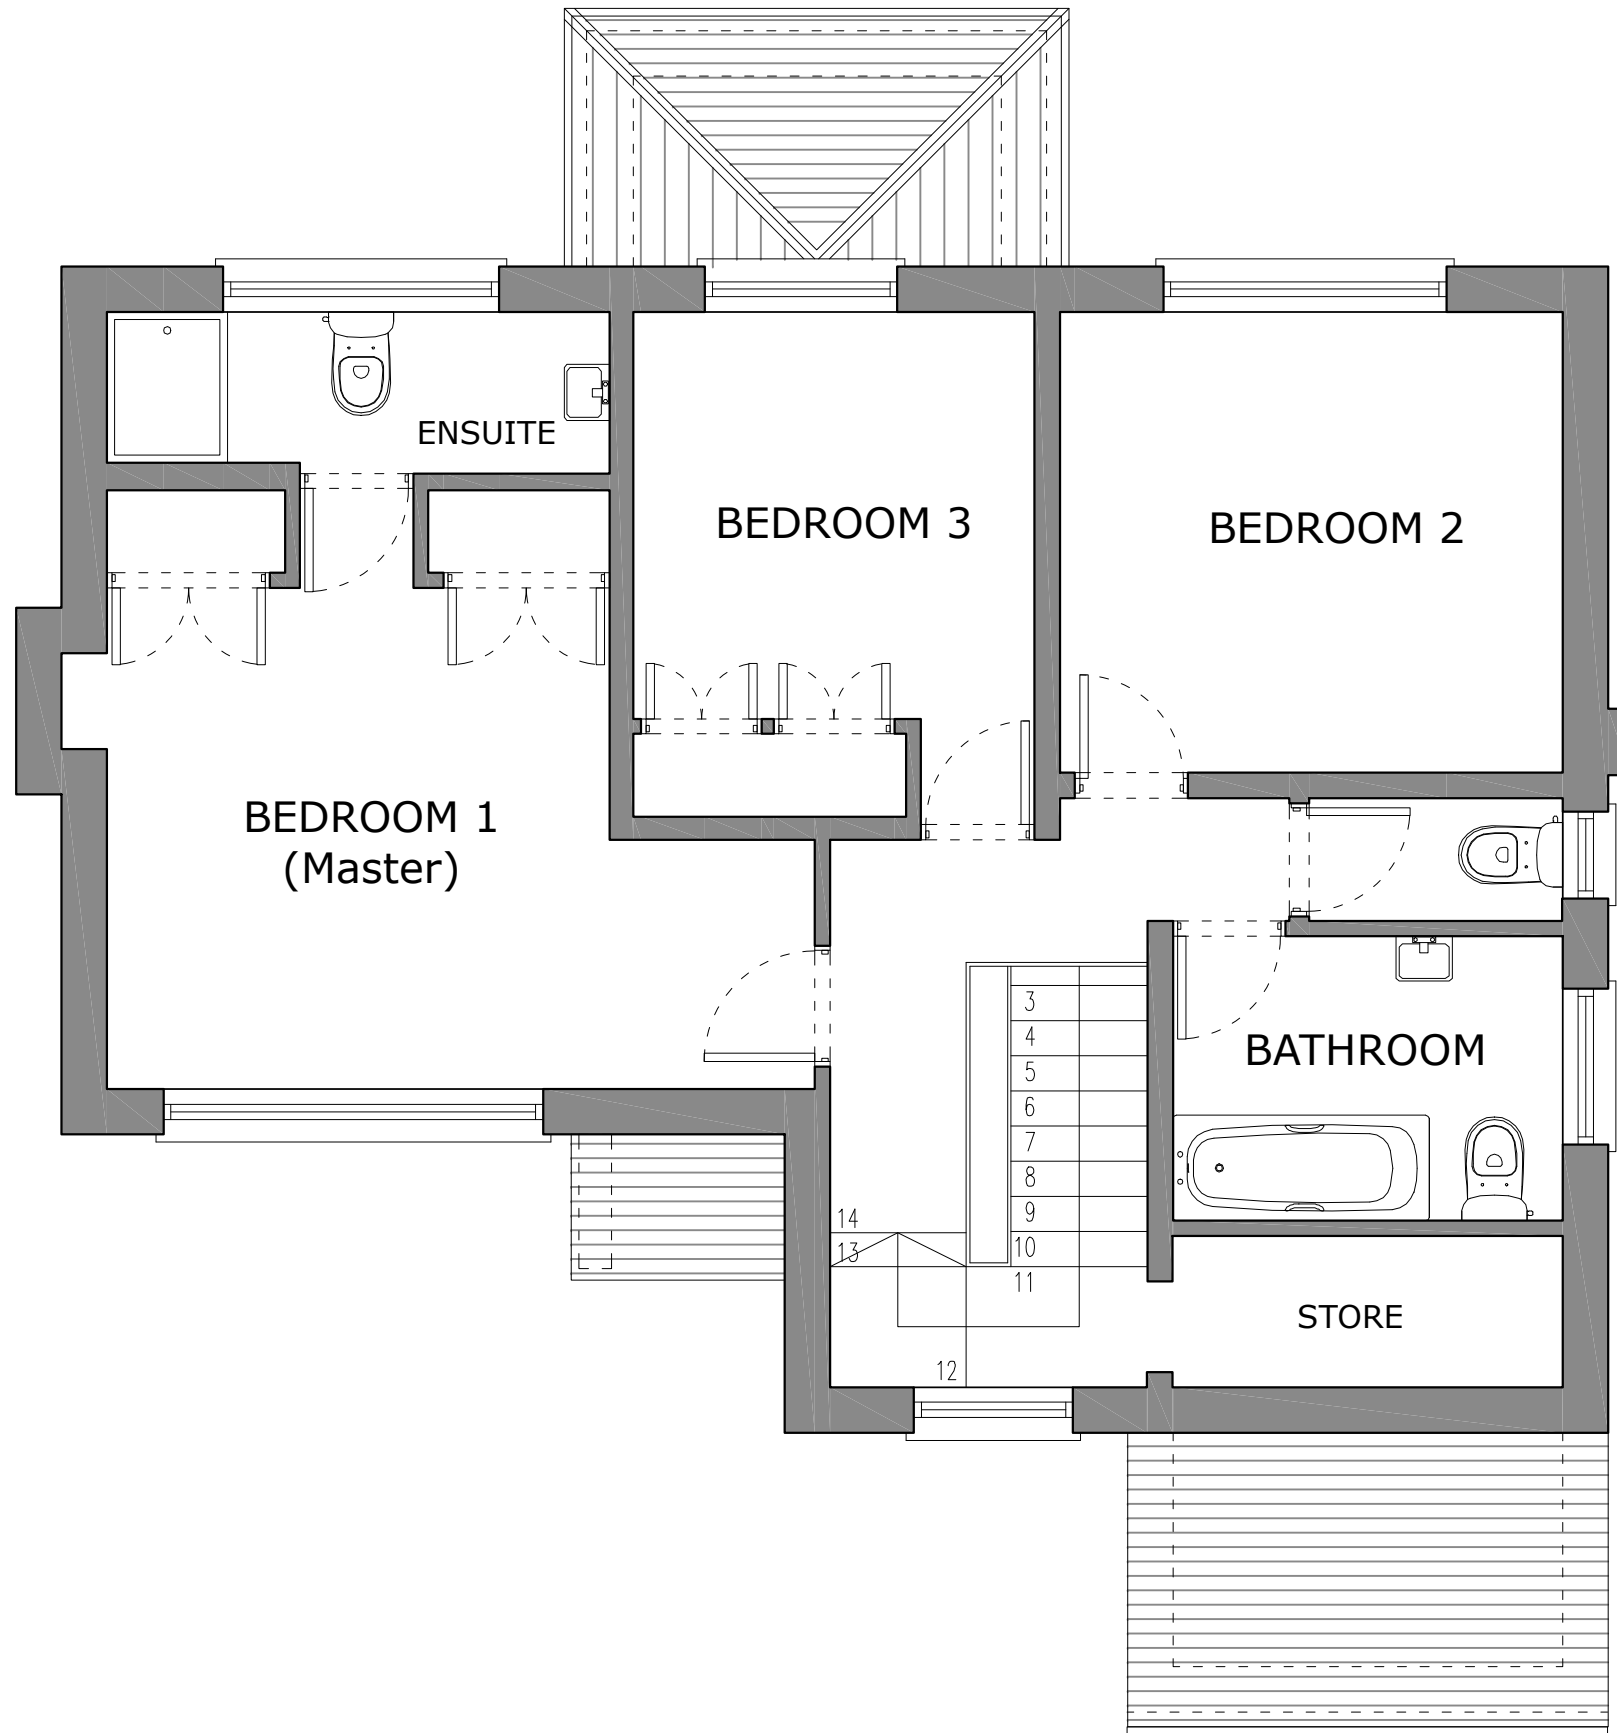


CLIENT
DR. RHEA BANSAL
DR. MIHIR SANGHVI

ARCHITECT


ice

ICE ARCHITECTS | 54-58 Tanner Street | SE1 3PH London | uk
telephone +44 (0) 20 32150015
www.ice-architects.com | ice-london@ice-architects.com

KEYPLAN

 

NOTES:

 

- 24.07.2020 First Issue

NO. DATE ISSUE

REVISIONS

PROJECT

31 EASTBURY ROAD
NORTHWOOD
HA6 3AJ

DRAWING TITLE

FIRST FLOOR PLAN -
EXISTING

DATE DRAWING NO. REVISION

22.07.2020

SCALE

1/50 @ A3

ICE JOB NO.

20 250

CAD FILE NAME

ICE-20-250_PL1.dwg © Copyright ICE ARCHITECTS LTD. 2020

PL1.2

-

0 1 5m