



REAR GARDEN

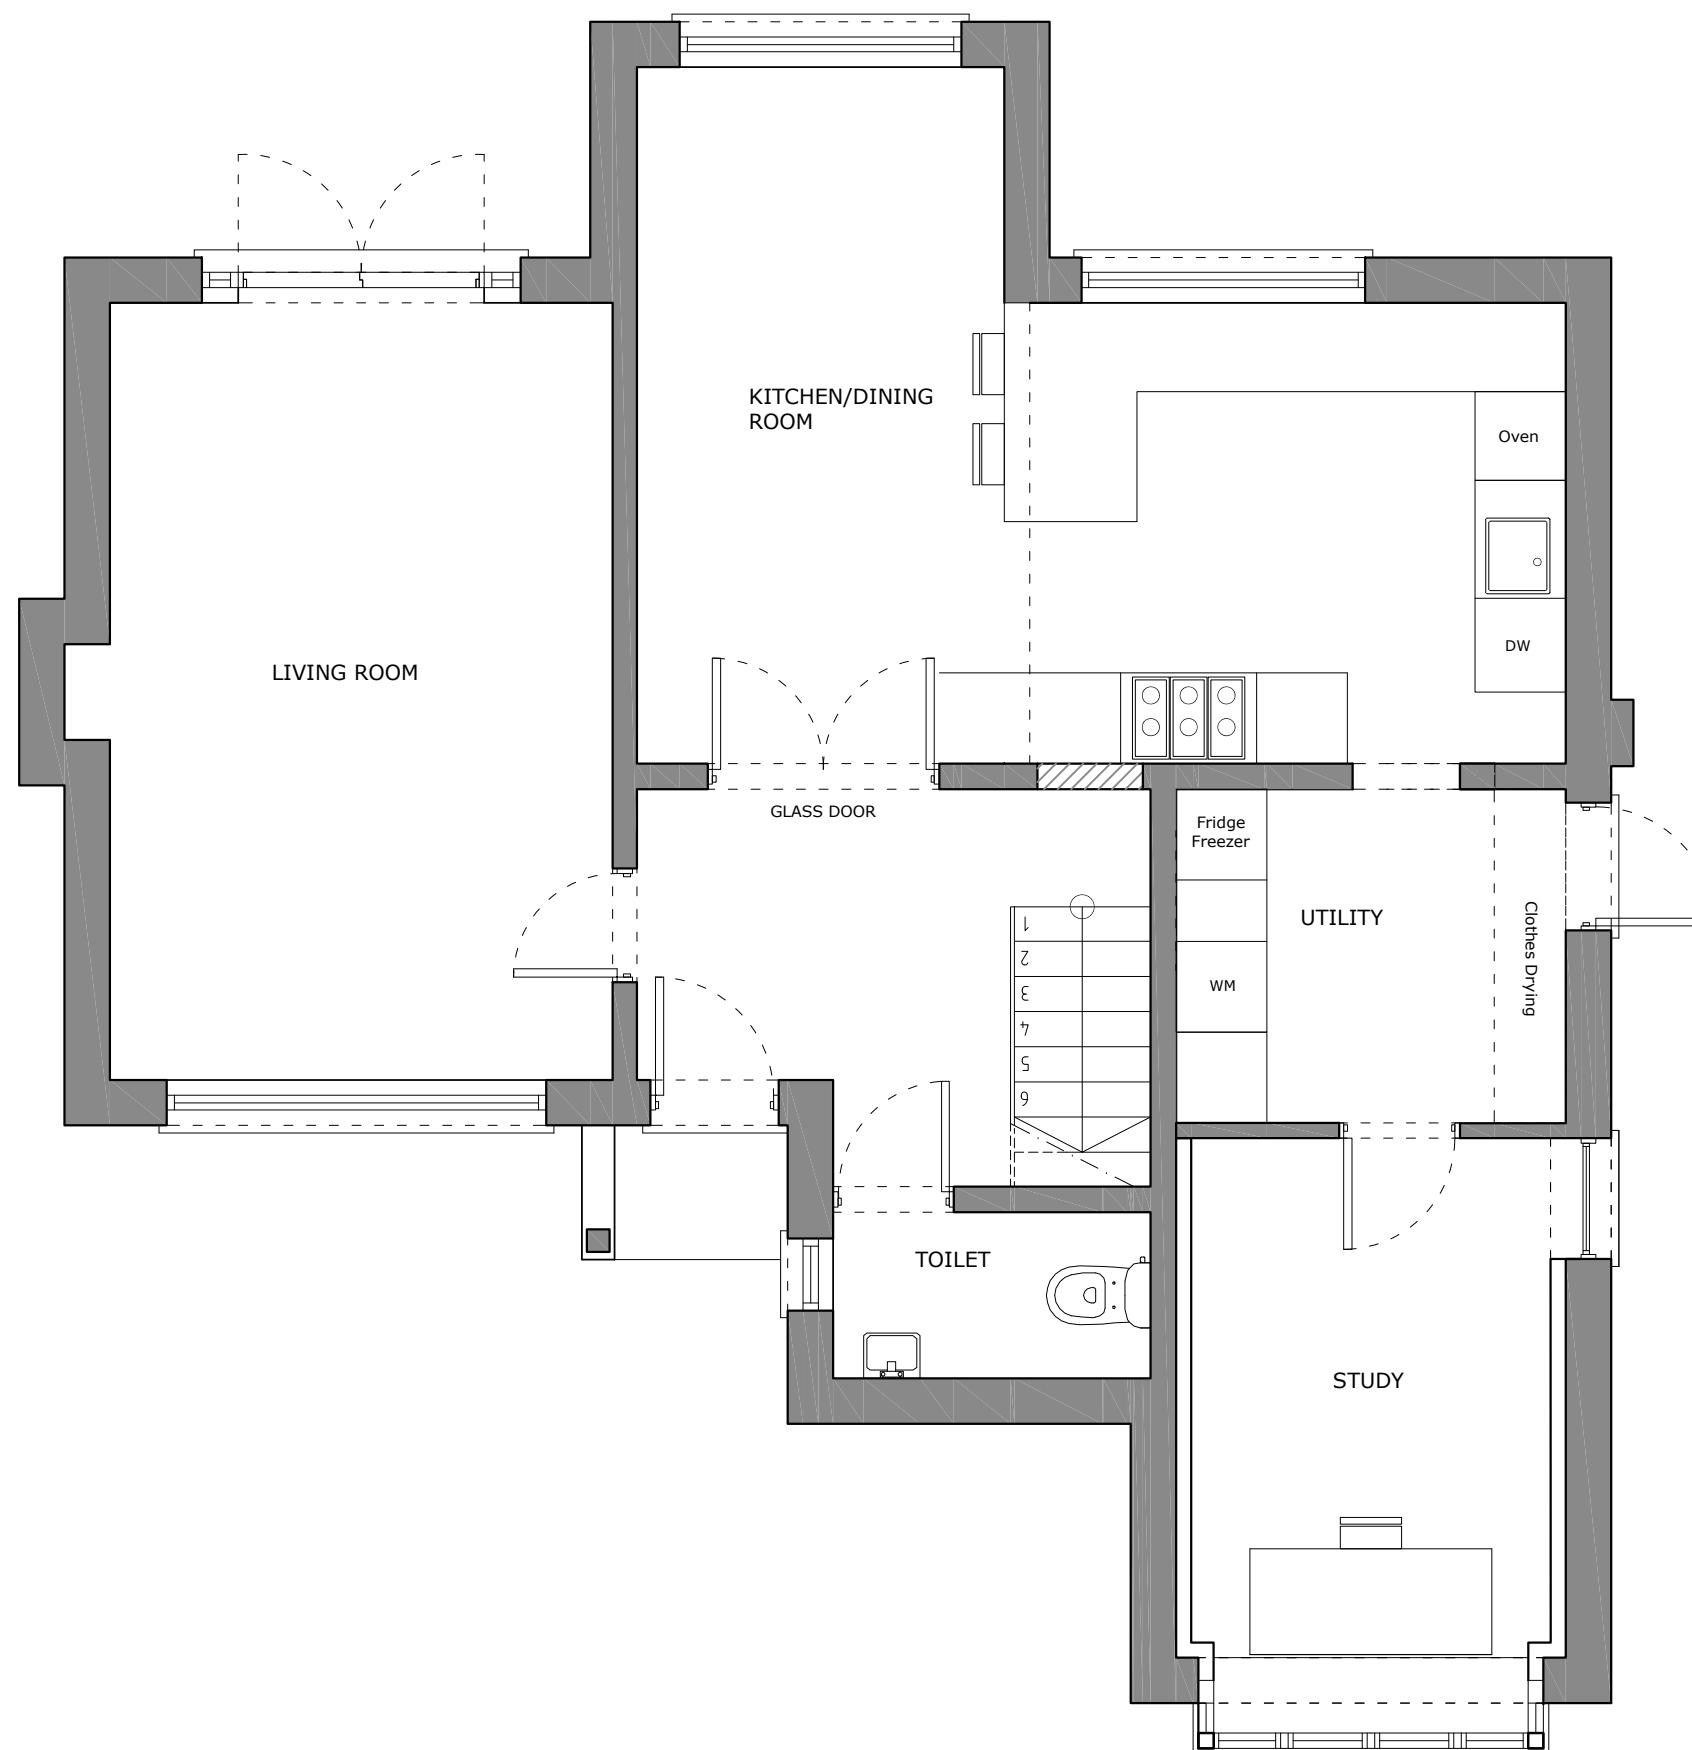

CLIENT
DR. RHEA BANSAL
DR. MIHIR SANGHVI

ARCHITECT
ice
ICE ARCHITECTS | 54-58 Tanner Street | SE1 3PH London | UK
telephone +44 (0) 20 32150015
www.ice-architects.com | ice-london@ice-architects.com

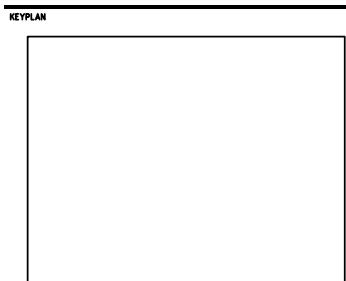

- 20.03.'23 First Issue
NO. DATE ISSUE
REVISIONS
PROJECT

EASTBURY ROAD
NORTHWOOD
HA6 3AJ

DRAWING TITLE
GROUND FLOOR PLAN -
EXISTING

DATE DRAWING NO. REVISION
20.03.2023
SCALE
1/50 @ A3

ICE JOB NO.
23 276

CAD FILE NAME
ICE-20-250_PL1.dwg © Copyright ICE ARCHITECTS LTD. 2023

0 1 5m

PL1.1