


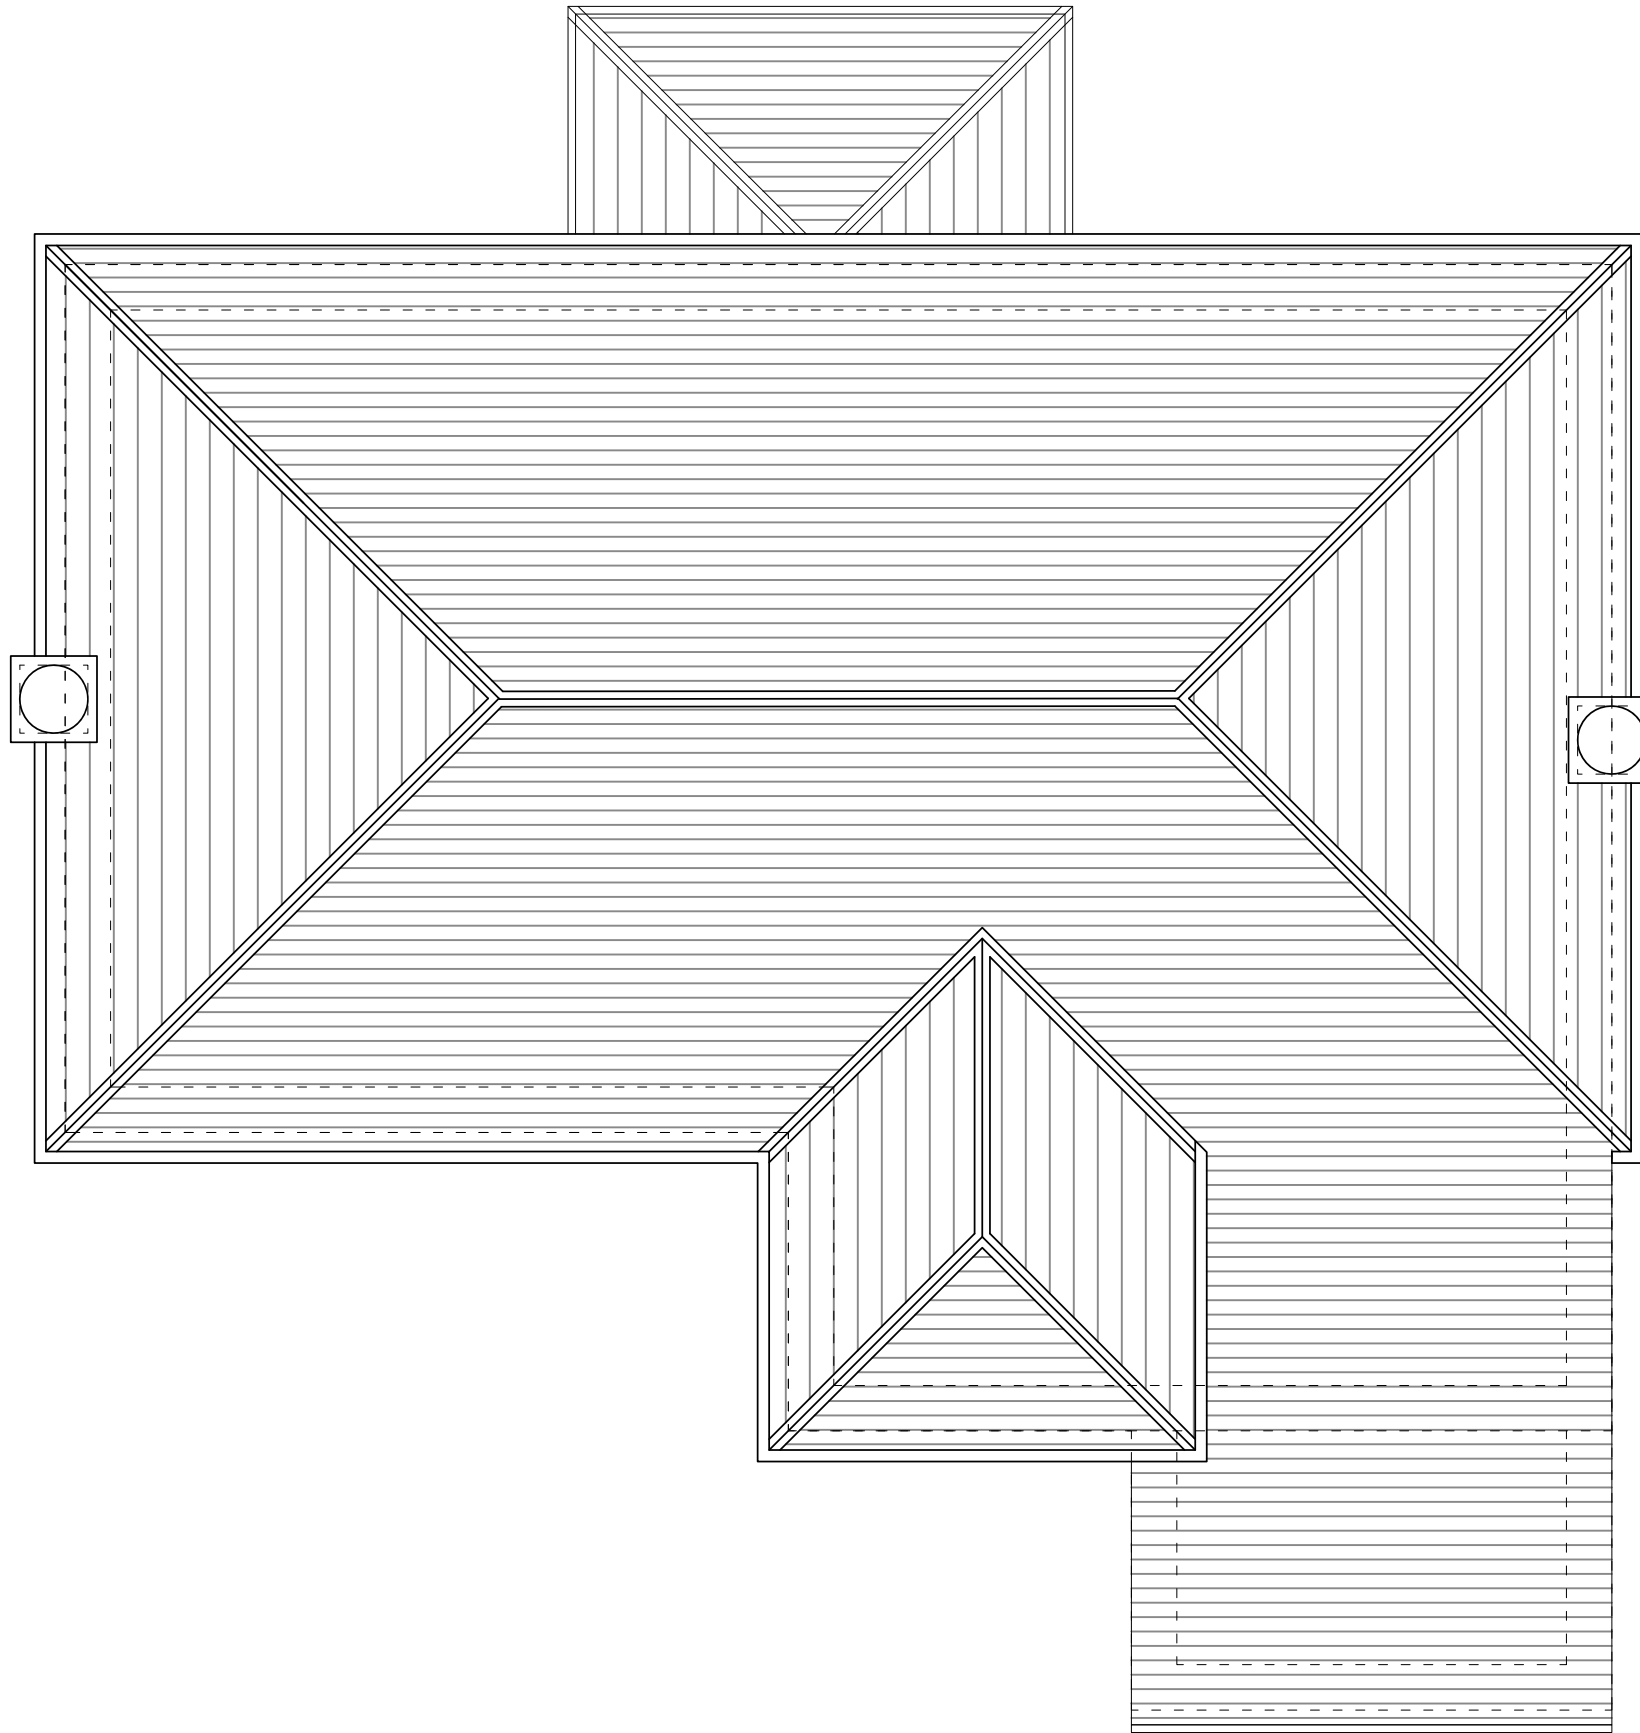

CLIENT
DR. RHEA BANSAL
DR. MIHIR SANGHVI

ARCHITECT


ice

ICE ARCHITECTS | 70 White Lion Street | N1 9PP London | uk
telephone + 44 (0) 20 32150015
www.ice-architects.com | ice-london@ice-architects.com

KEYPLAN



NOTES:

 

- 20.03.23 First Issue

NO. DATE ISSUE

REVISIONS

PROJECT

EASTBURY ROAD
NORTHWOOD
HA6 3AJ

DRAWING TITLE

ROOF PLAN - EXISTING

DATE	DRAWING NO.	REVISION
20.03.2023		
SCALE		
1/50 @ A3	PL1.3	-
ICE JOB NO.		
23 276		
CAD FILE NAME		
ICE-20-250_PL1.dwg		

© Copyright ICE ARCHITECTS LTD. 2023