


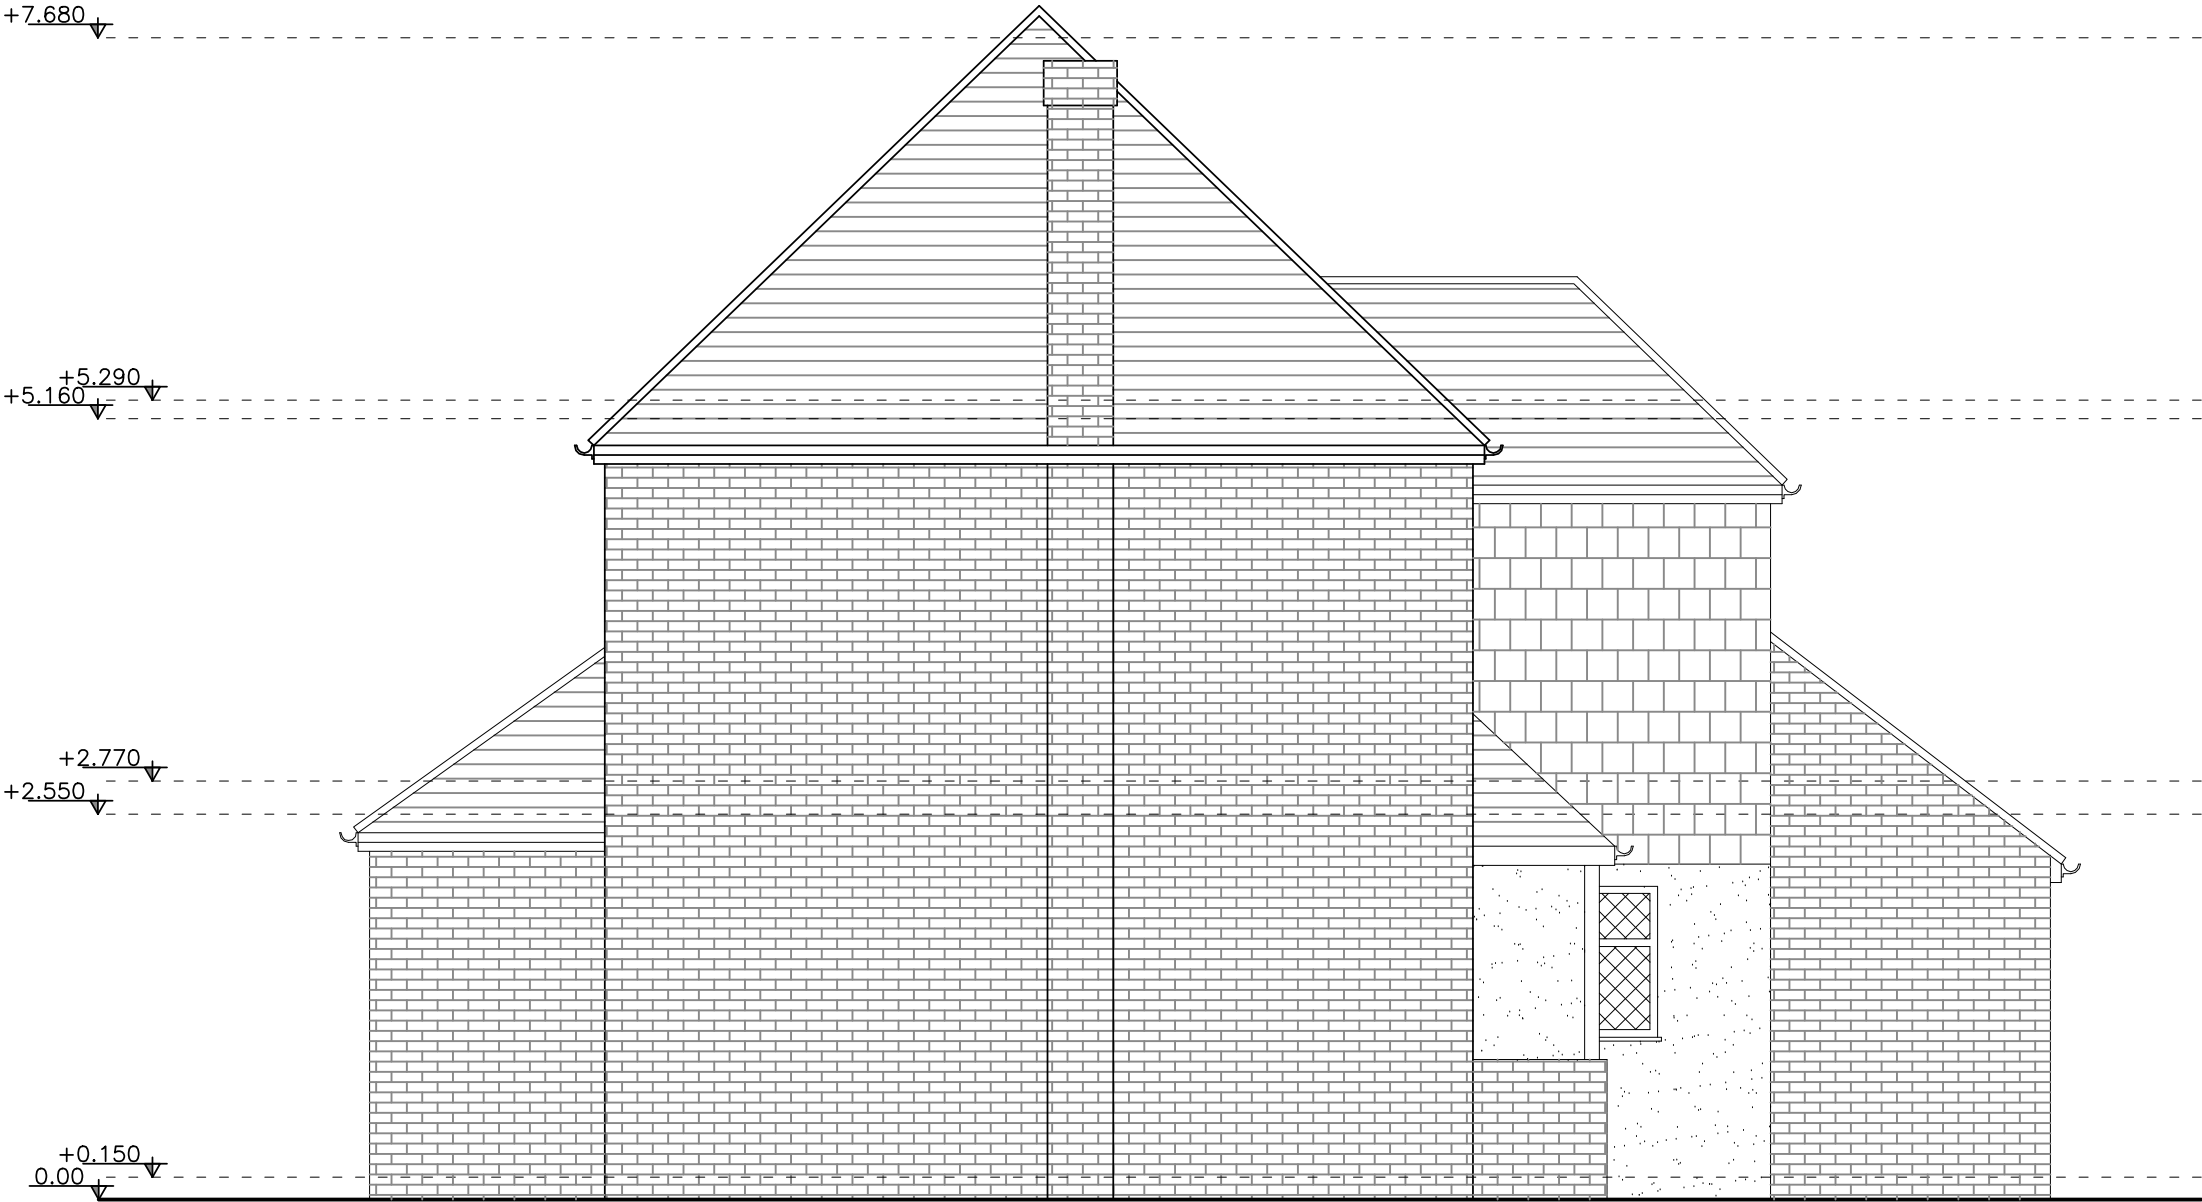

CLIENT
DR. RHEA BANSAL
DR. MIHIR SANGHVI

ARCHITECT




ICE ARCHITECTS | 70 White Lion Street | N1 9PP London | uk
telephone + 44 (0) 20 32150015
www.ice-architects.com | ice-london@ice-architects.com

KEYPLAN



NOTES:

 

- 20.03.23 First Issue

NO. DATE ISSUE

REVISIONS

PROJECT

EASTBURY ROAD
NORTHWOOD
HA6 3AJ

DRAWING TITLE

SOUTH ELEVATION -
EXISTING

DATE

20.03.2023

SCALE

1/50 @ A3

ICE JOB NO.

23 276

CAD FILE NAME

ICE-20-250_PL1.dwg

DRAWING NO.

PL1.7

REVISION

-

© Copyright ICE ARCHITECTS LTD. 2023