



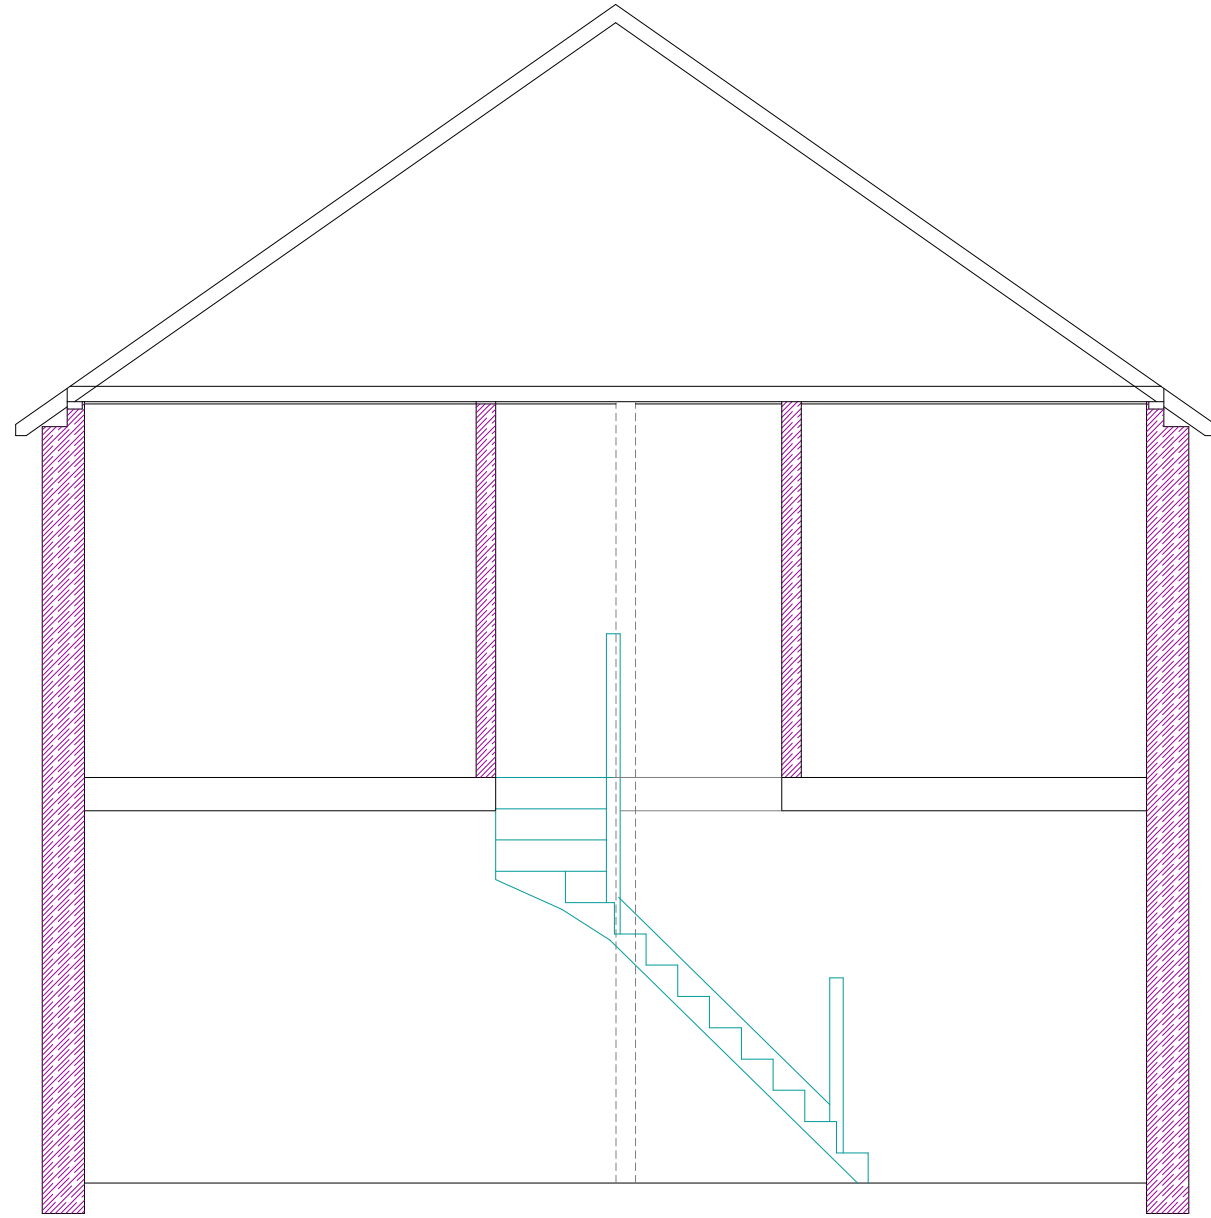


EXISTING SECTION

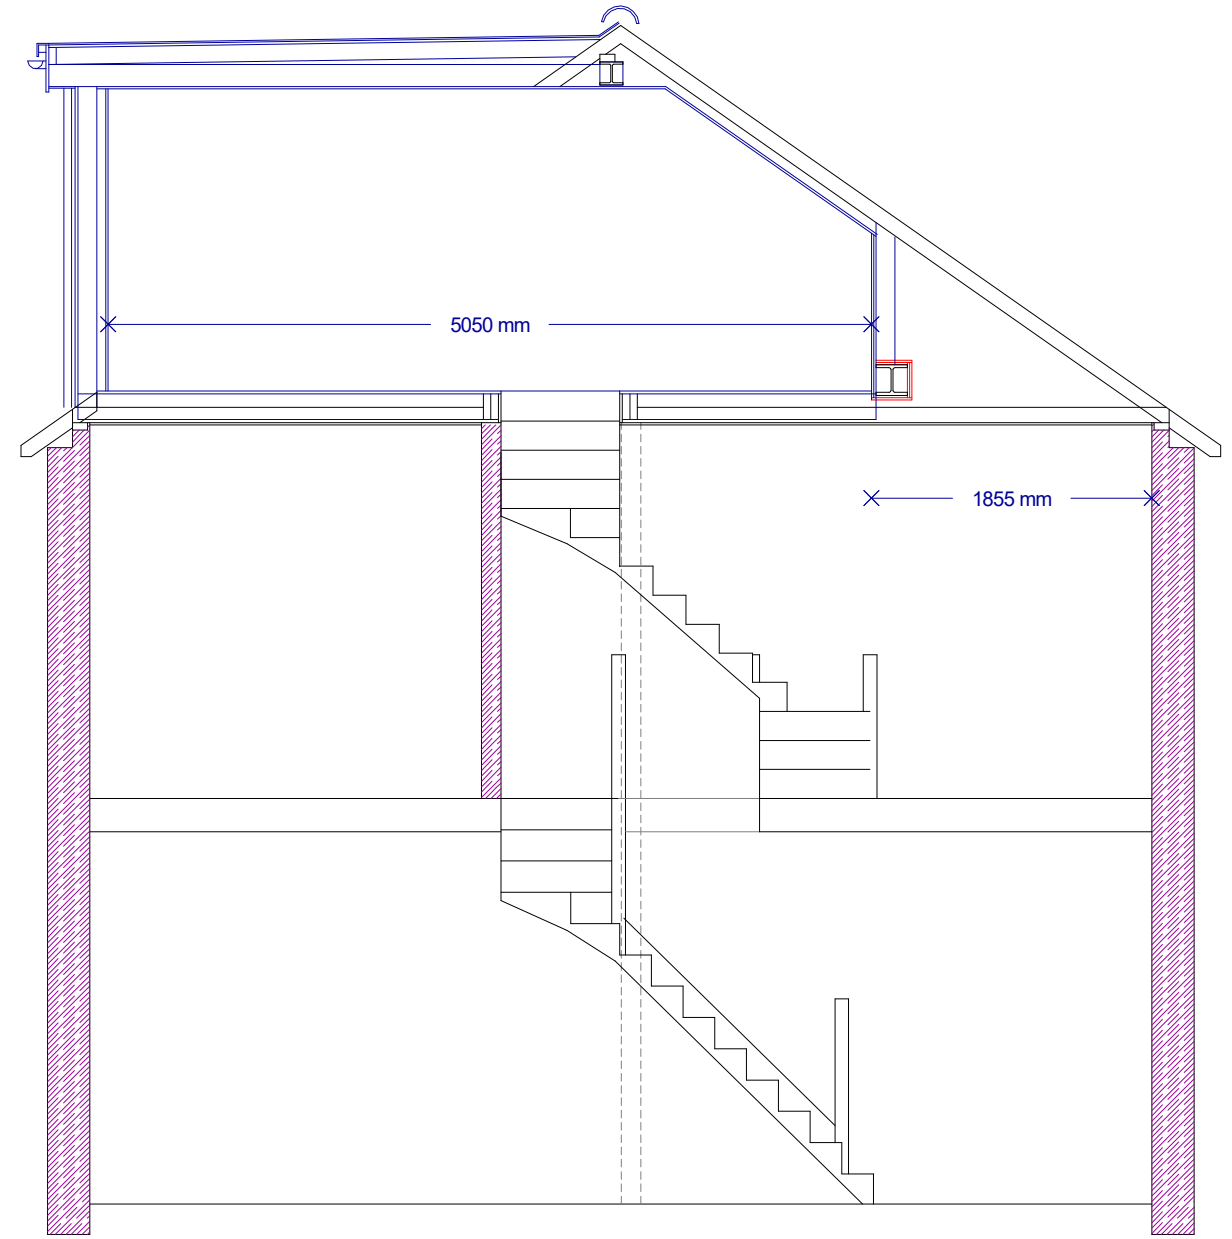

PROPOSED SECTION

21, Sedgwick Avenue
Hillingdon
UB10 9DF

 

PLAN
PROJECT

LOFT FLOOR PLAN
LOFT CONVERSION

General Notes:
1. All dimensions to be checked on site prior to construction any discrepancies should be reported to the Highford design.
2. All drawings are indicative of what is shown on site and are not to be used for construction.
3. This is a conceptual drawing only. It is not a final design and is not to be used for construction.
4. All dimensions are in millimeters.
5. All dimensions are to be checked on site prior to construction.
DWG No.
03
Rev: -

Date: February 2023
Project: 21 Sedgwick Avenue
Scale: 1:50 @ A3
Checked: AW
Status: Planning
Job No: 395

Highford
Design and Build Limited
27 Bellamy Close, Tickenham, Widdowes, UB10 9SJ
email: info@highforddesign.co.uk - web: www.highforddesign.co.uk
telephone: 01845 622575 - mobile: 07557 540205