


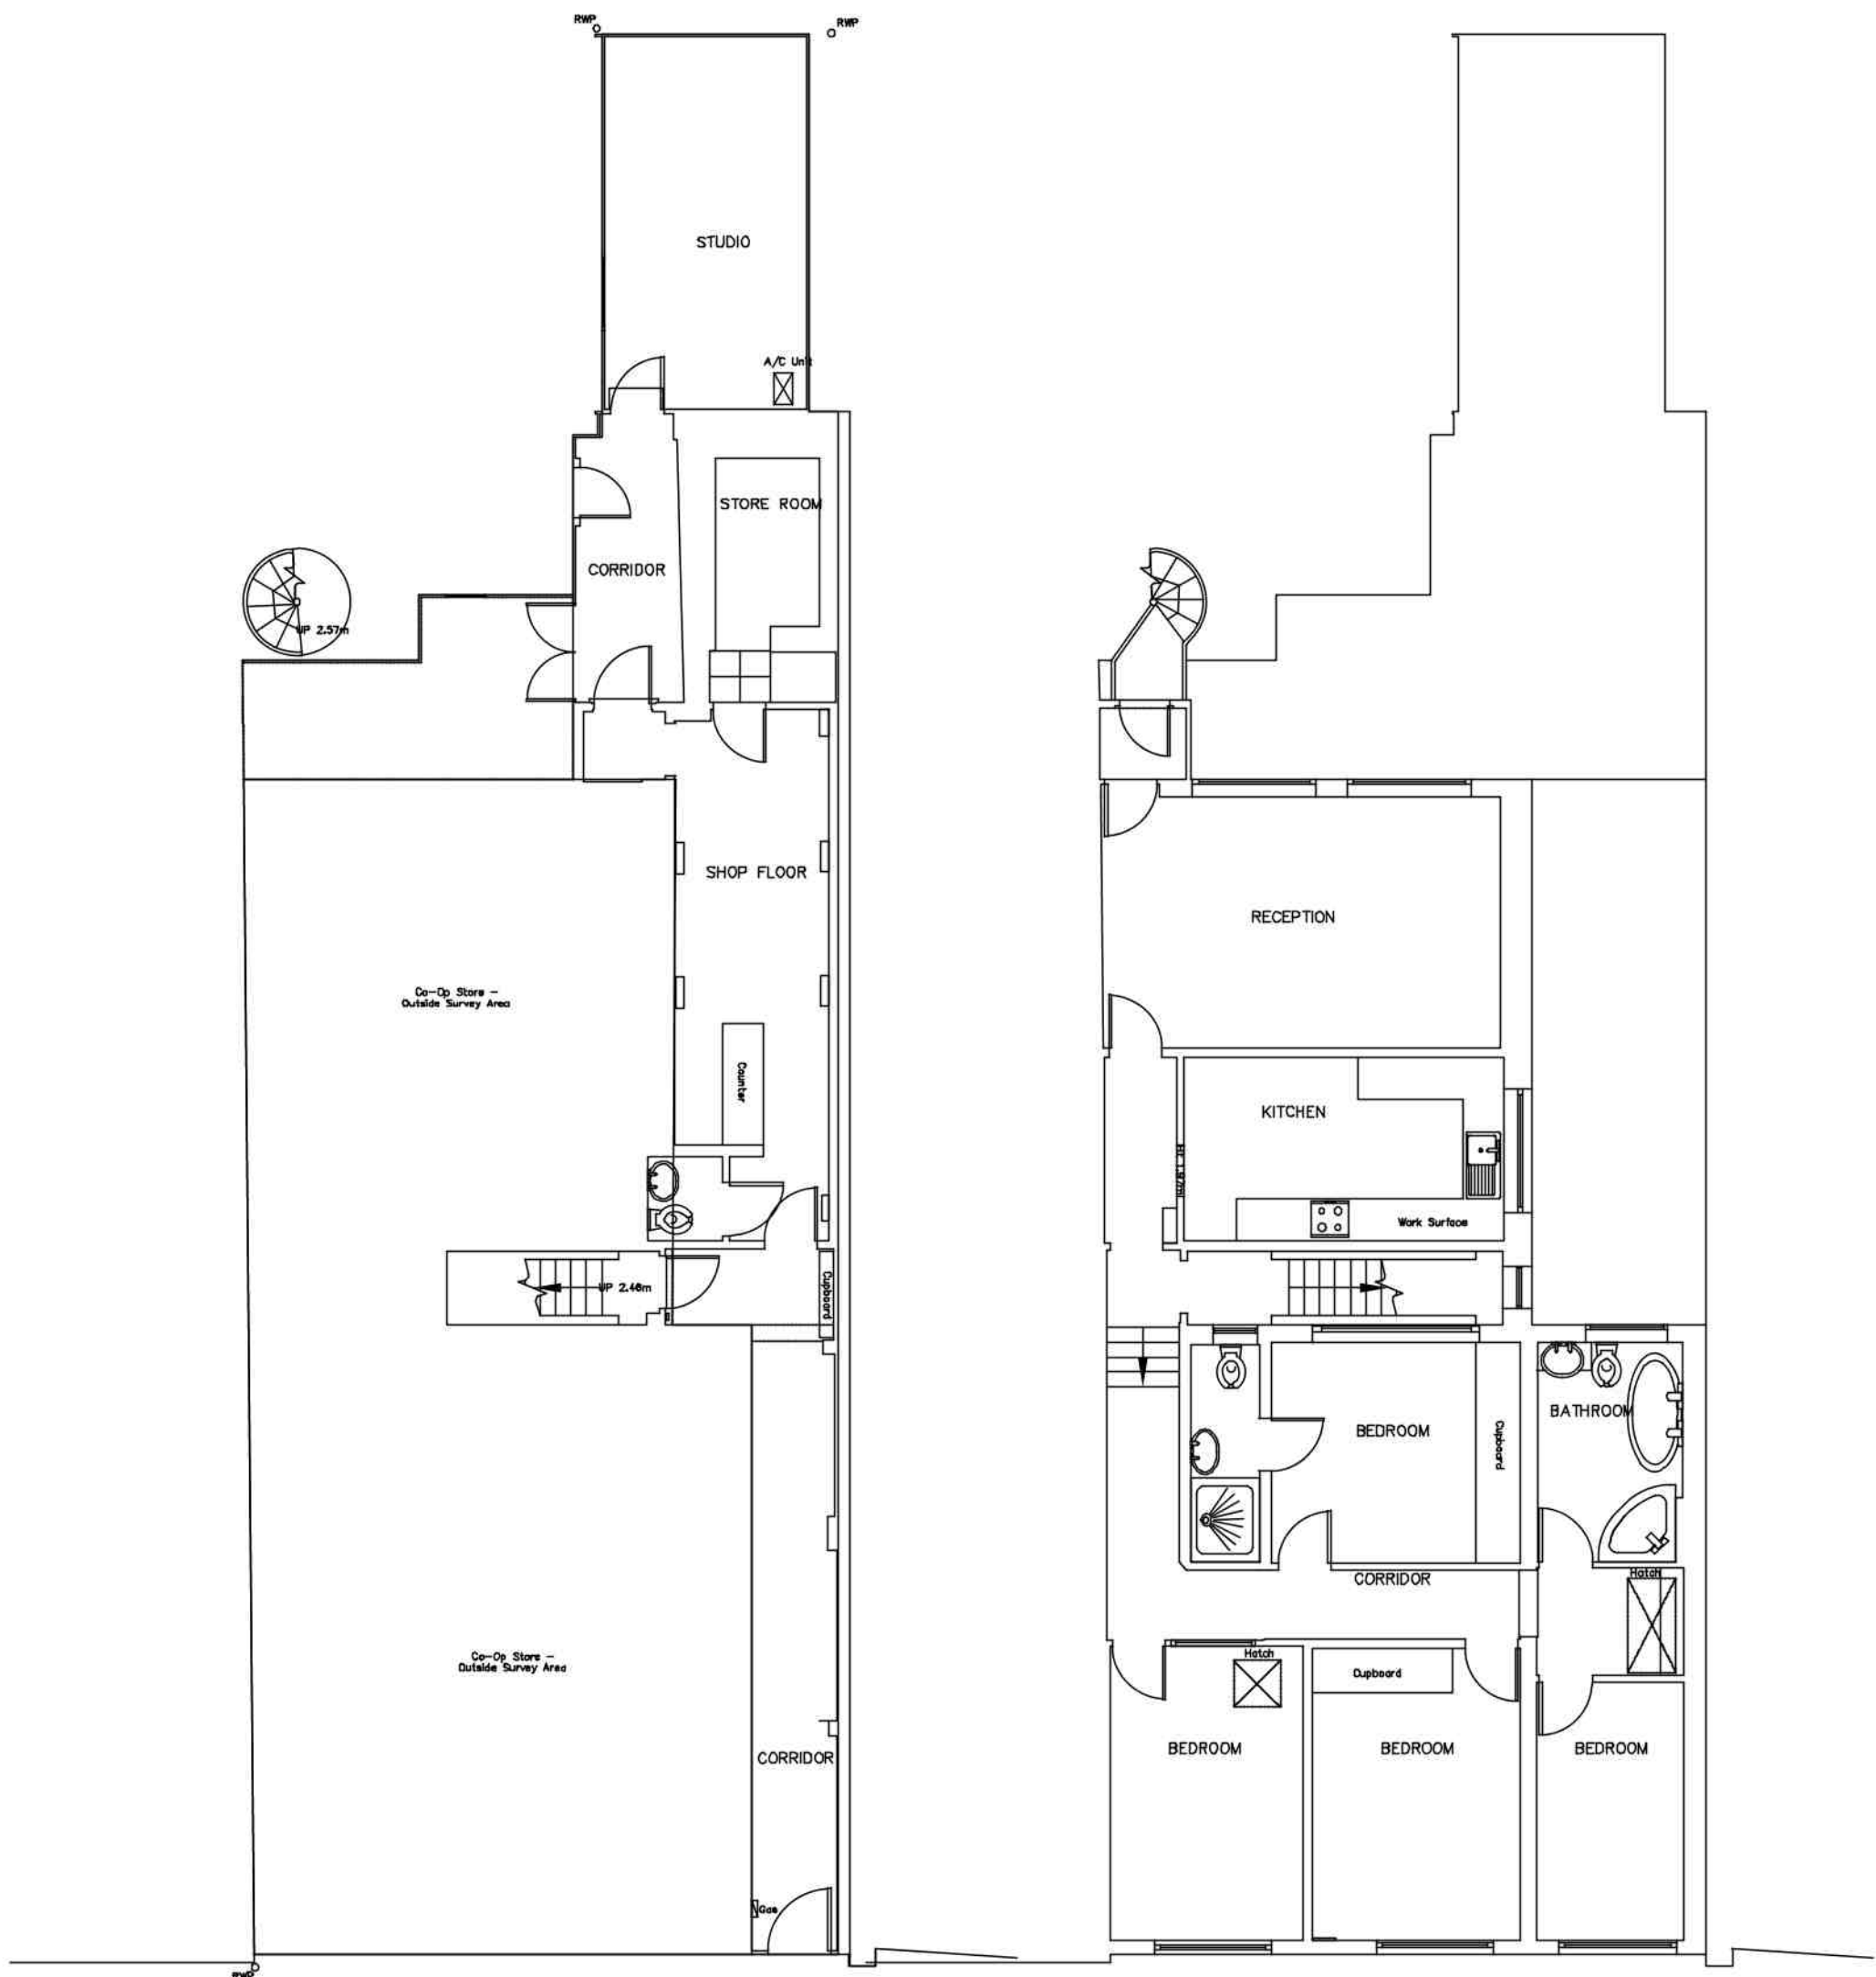


EXISTING GROUND FLOOR PLAN
1:100

EXISTING FIRST FLOOR PLAN
1:100




LOCATION PLAN 1:1250

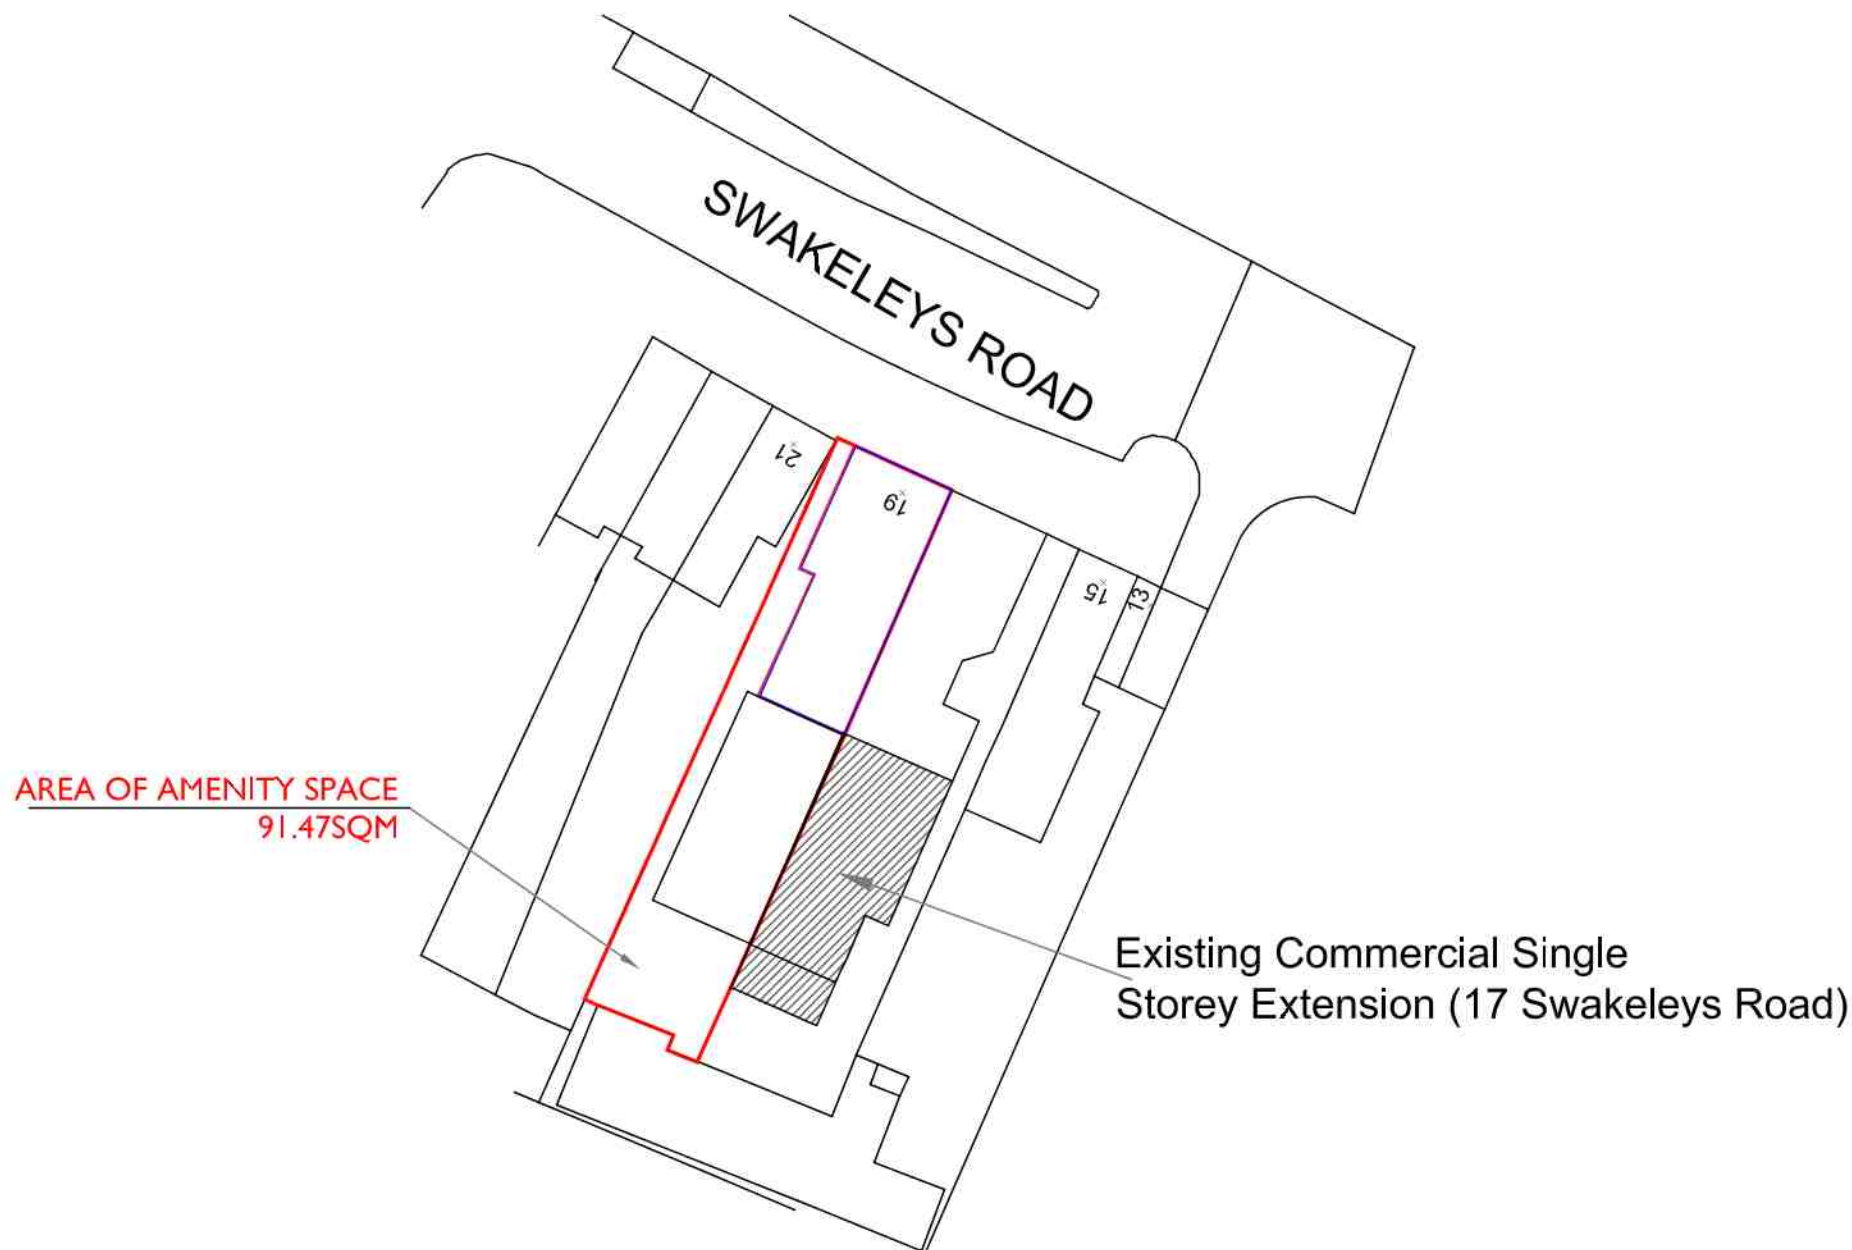

SITE PLAN 1:500




EXISTING FRONT ELEVATION
1:100

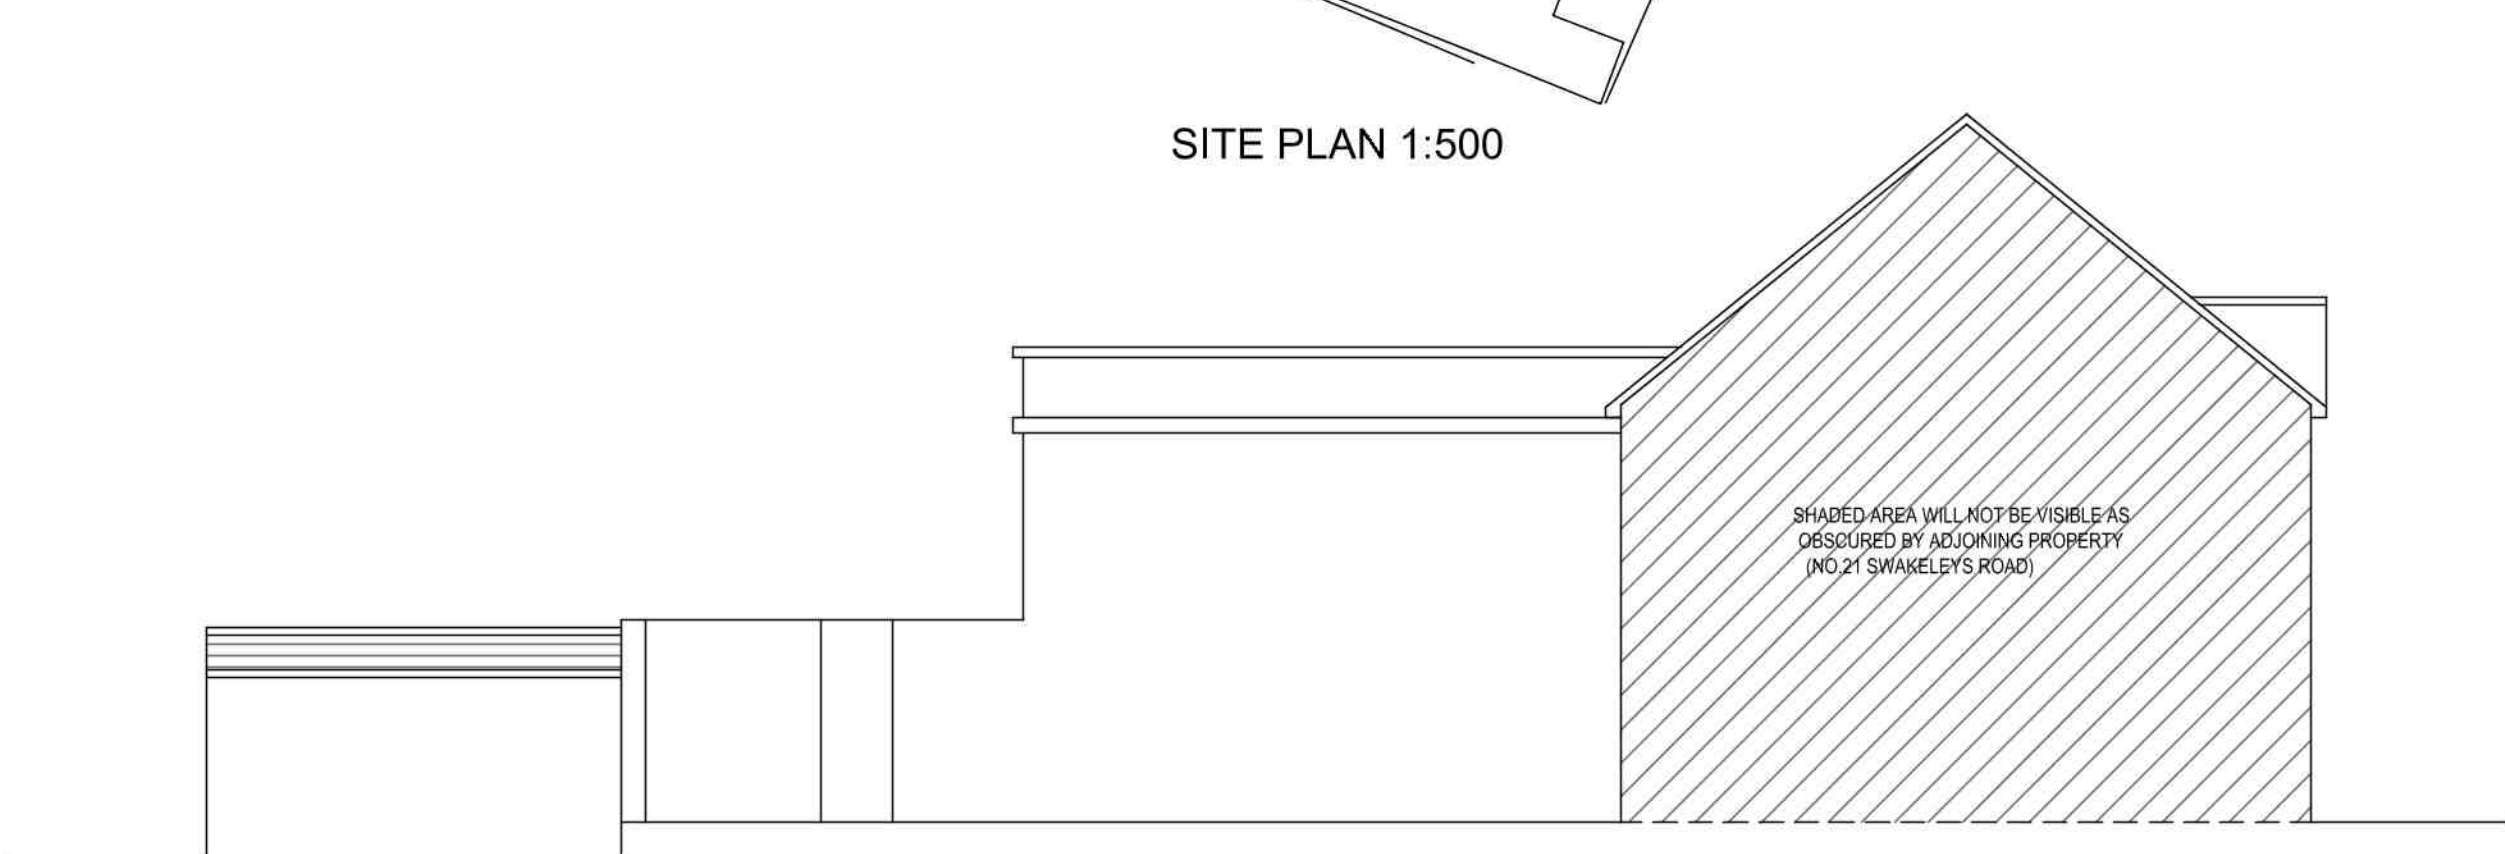



EXISTING SIDE ELEVATION
1:100



EXISTING REAR ELEVATION
1:100

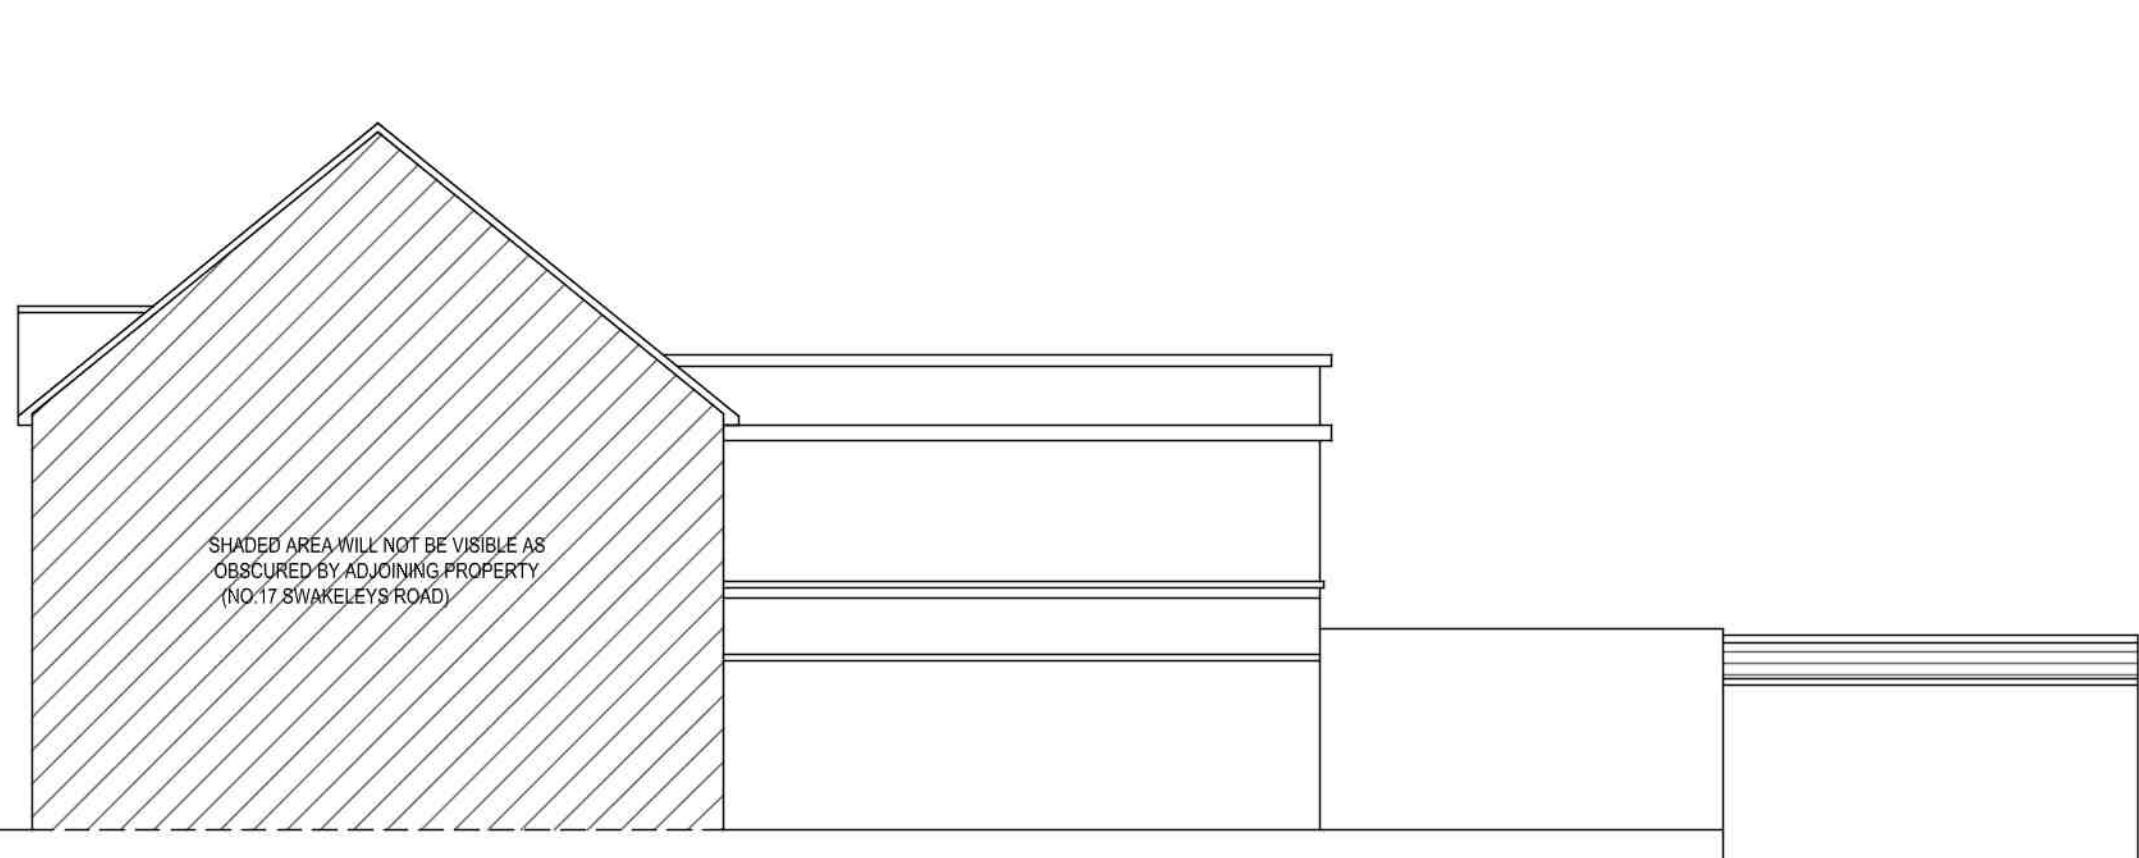

EXISTING SIDE ELEVATION
1:100

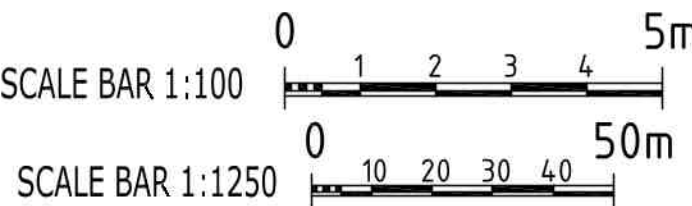 

NOTES 1. THIS DRAWING IS TO BE READ IN CONJUNCTION WITH ALL RELEVANT ARCHITECTURAL AND ENGINEERING DWGS 2. ALL MEASUREMENTS TO BE CHECKED ON SITE AND NOT SCALED FROM THIS DRAWING. ANY DISCREPANCIES TO BE REPORTED TO ARCHITECT. PARTY WALL (ETC) ACT 1996 TO BE AGREED WITH ADJOINING NEIGHBOURS PRIOR TO ALL WORK TO THE SATISFACTION OF LOCAL AUTHORITY INSPECTOR.	 RTPI Chartered Town Planner	IMPORTANT NOTE:ALL 1. ALL GUTTERS, FOUNDATIONS AND DOWN PIPES TO REMAIN WITHIN THE BOUNDARY LINES OF THE SUBJECT PROPERTY. 2. ALL PLANS ARE SUBJECT TO FULL PLANS APPROVAL BY BUILDING CONTROL, NOT BUILDING NOTICE.	REVISION	DESCRIPTION	DATE	DESCRIPTION: SINGLE STOREY REAR EXTENSION TO CREATE B1 OFFICE SPACE	CLIENT / JOB ADDRESS: MR & MRS REYNAR BROWN 19 SWAKELEYS ROAD ICKENHAM UB108DF	DRAWING TITLE PLANNING APPLICATION				
					SCALE			1:100,1:500 & 1:1250	@ A1	STATUS	PA	
					DATE			24/12/2019		CHECKED	HM	
					JOB.NO.			SUN-19-01		DRAWN	SG	
					DWG.NO.			PA-01		REVISION		
THIS DRAWING IS SUBJECT TO COPYRIGHT DO NOT REPRODUCE THIS DRAWING WITHOUT PRIOR PERMISSION FROM CONSILIO												

1. THIS DRAWING IS TO BE READ IN CONJUNCTION WITH ALL RELEVANT ARCHITECTURAL AND ENGINEERING DWGS
2. ALL MEASUREMENTS TO BE CHECKED ON SITE AND NOT SCALED FROM THIS DRAWING. ANY DISCREPANCIES TO BE REPORTED TO ARCHITECT. PARTY WALL (ETC) ACT 1996 TO BE AGREED WITH ADJOINING NEIGHBOURS PRIOR TO ALL WORK TO THE SATISFACTION OF LOCAL AUTHORITY INSPECTOR.

DISCLAIMER:
THESE ARE THE PLANNING DRAWINGS AND SHOULD NOT BE USED FOR STRUCTURAL CALCULATIONS OR ANY ENGINEERING PURPOSE.

1. ALL GUTTERS, FOUNDATIONS AND DOWN PIPES TO REMAIN WITHIN THE BOUNDARY LINES OF THE SUBJECT PROPERTY.
2. ALL PLANS ARE SUBJECT TO FULL PLANS APPROVAL BY BUILDING CONTROL, NOT BUILDING NOTICE.

SINGLE STOREY REAR EXTENSION TO CREATE B1 OFFICE SPACE

MR & MRS REYNAR BROWN
19 SWAKELEYS ROAD
ICKENHAM
UB108DF

DRAWING TITLE PLANNING APPLICATION

SCALE	1:100,1:500 & 1:1250	@ A1	STATUS	PA
DATE	24/12/2019		CHECKED	HM
JOB.NO.	SUN-19-01		DRAWN	SG
DWG.NO.	PA-01		REVISION	