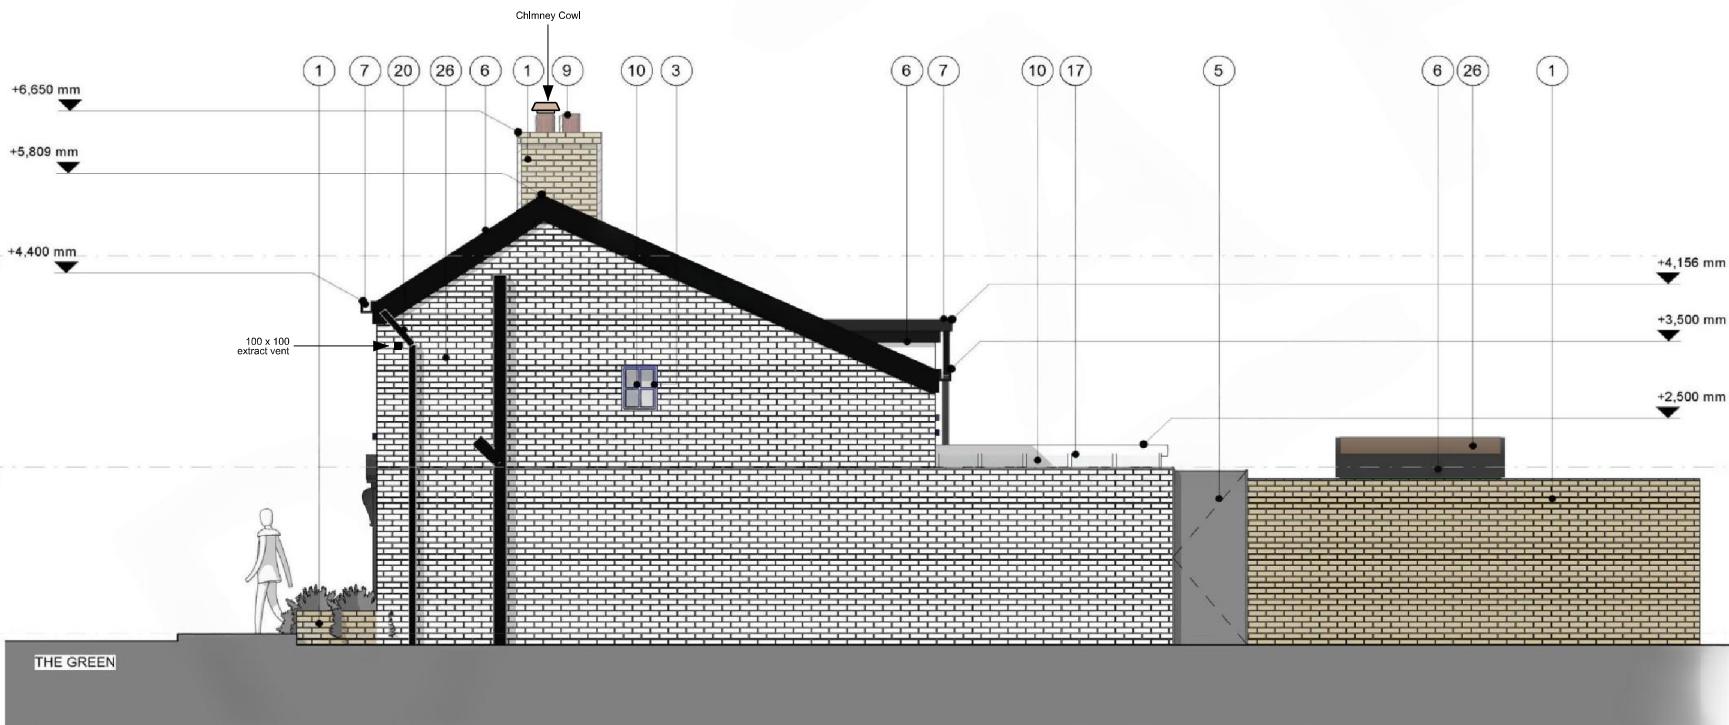


EXTERNAL FINISHES

0

2

4

6

8

10

12

14

16

18

20

22 metres

NOTES

THIS DRAWING IS FOR PLANNING PURPOSES ONLY AND SHOULD NOT BE USED FOR CONSTRUCTION. ALL MEASUREMENTS ARE UNCONFIRMED FOR PLANNING SITE SURVEY. BOUNDARIES ARE INDICATIVE & MUST BE CHECKED ON SITE.

**33A The Green,
West Drayton,
Hillingdon,
UB7 7PN**
PLANNING

REVISIONS**33A The Green DWG14**

LISTED BUILDING CONSENT
Existing South Elevation
Scale: 1:100 @ A4 (all dimensions in mm)
Drawn by: EH
Date: May 2025