


By Room Name Legend

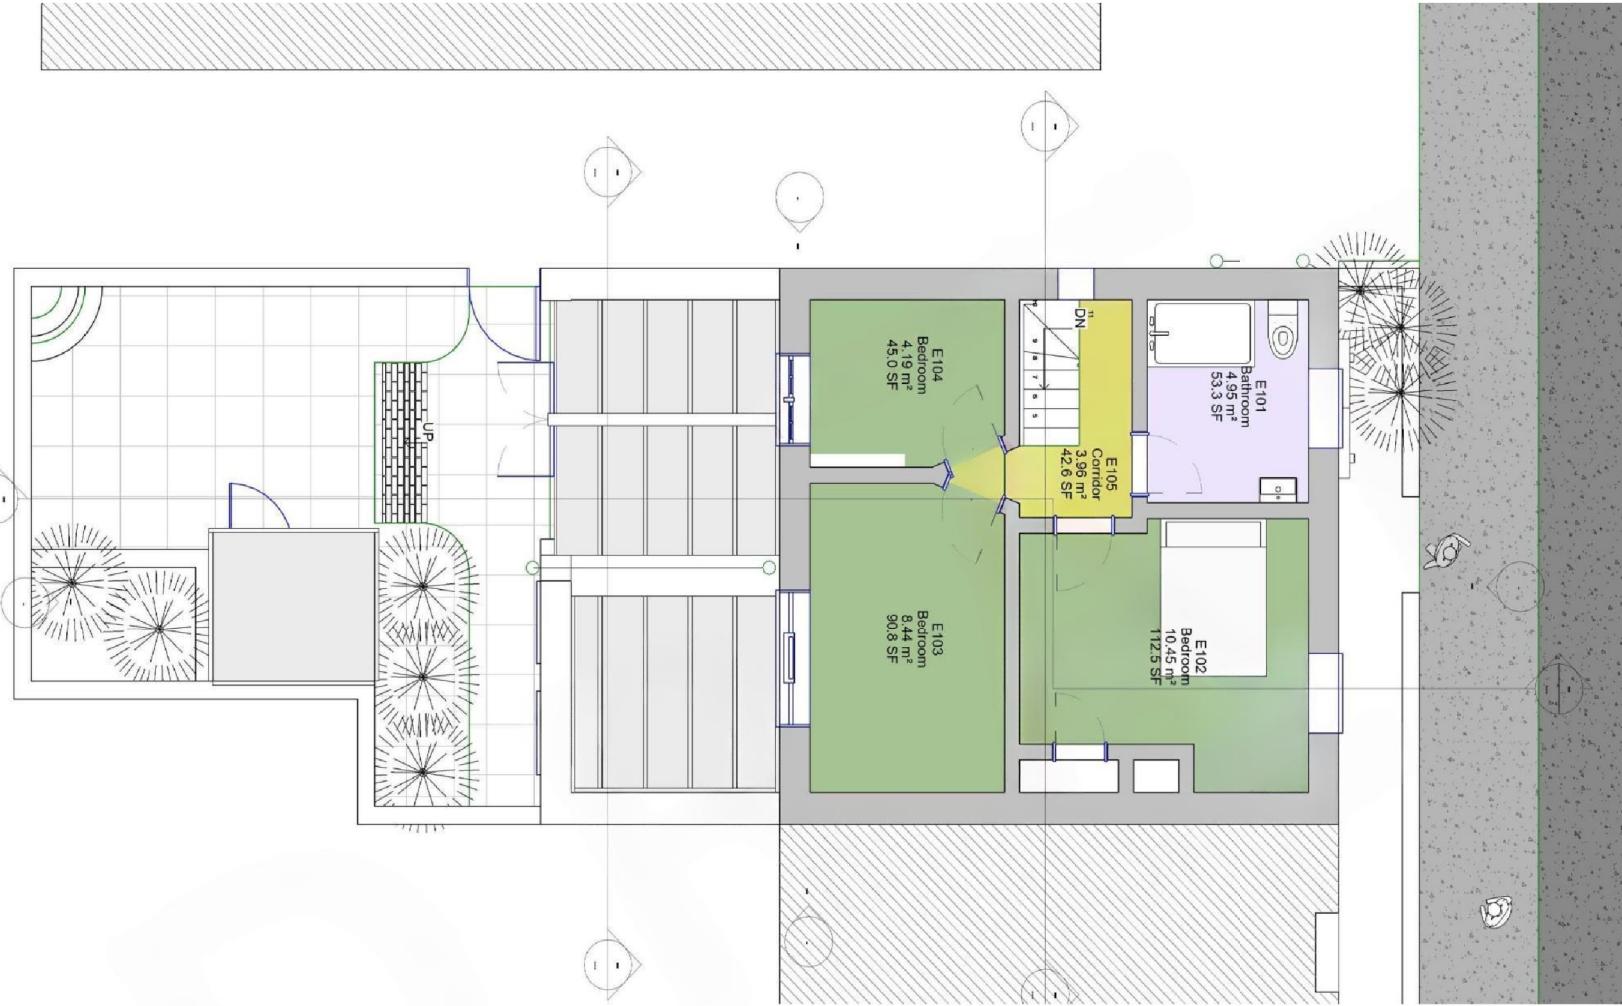

EP002 - Room Schedule - Existing

Level	Name	Number	Area (.sqm)	Area (.sqft)
Level 0	Living Room	E001	18.36 m ²	198 ft ²
Level 0	Kitchen	E002	14.16 m ²	152 ft ²
Level 0	Conservatory	E003	12.06 m ²	130 ft ²
Level 0	Utility	E004	2.16 m ²	23 ft ²
Level 0	Toilet	E005	1.15 m ²	12 ft ²
Level 0	Store	E006	1.84 m ²	20 ft ²
Level 0: 6			49.72 m ²	535 ft ²
Level 1	Bathroom	E101	4.95 m ²	53 ft ²
Level 1	Bedroom	E102	10.45 m ²	112 ft ²
Level 1	Bedroom	E103	8.44 m ²	91 ft ²
Level 1	Bedroom	E104	4.19 m ²	45 ft ²
Level 1	Corridor	E105	3.96 m ²	43 ft ²
Level 1: 5			31.98 m ²	344 ft ²
Grand total			81.71 m ²	879 ft ²

0

2

4

6

8

10

12

14

16

18

20

22 metres

NOTES

THIS DRAWING IS FOR PLANNING PURPOSES ONLY AND SHOULD NOT BE USED FOR CONSTRUCTION. ALL MEASUREMENTS ARE UNCONFIRMED FOR PLANNING SITE SURVEY. BOUNDARIES ARE INDICATIVE & MUST BE CHECKED ON SITE.

**33A The Green,
West Drayton,
Hillingdon,
UB7 7PN**
PLANNING

REVISIONS

33A The Green DWG03

LISTED BUILDING CONSENT
Existing First Floor Plan
Scale: 1:100 @ A4 (all dimensions in mm)
Drawn by: EH
Date: May 2025