




Site Location



Block Plan

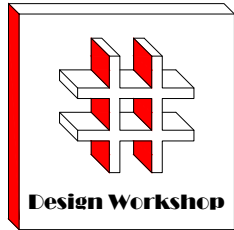

Dimensions to be verified on site
DO NOT SCALE FROM THIS DRAWING.
Any areas indicated on this drawing are for guidance only.No responsibility is taken for their accuracy.


This drawing is the property of **Design Workshop Consultant Ltd** Copyright is reserved by them and the drawing is issued on the condition that it is not copied, reproduced, retained or disclosed to any unauthorized person, either wholly or in part without the consent in writing of **Design Workshop Consultant Ltd**

Site Address:

14, Warren Drive,
Eastcote,
HA4 9RD

Title:

Block and Location
Plans

 


Scale: 1:1250, 1:500

Paper Size: A3

Rev	Date	Comments

Drawn By: VP
Job Ref: 20098D
Date: Oct 2020
Drawing No. PA - 04

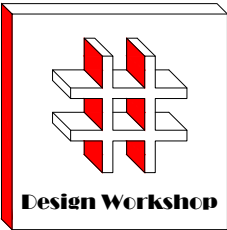

Dimensions to be verified on site
DO NOT SCALE FROM THIS DRAWING.
Any areas indicated on this drawing are for guidance only.No responsibility is taken for their accuracy.

This drawing is the property of **Design Workshop Consultant Ltd** Copyright is reserved by them and the drawing is issued on the condition that it is not copied, reproduced, retained or disclosed to any unauthorized person, either wholly or in part without the consent in writing of **Design Workshop Consultant Ltd**

Site Address:

14, Warren Drive,
Eastcote,
HA4 9RD

Title:



Proposed Elevations


Scale: 1:100

Paper Size: A3

Rev	Date	Comments
-----	------	----------

Drawn By:	VP
Job Ref:	20098D
Date:	Oct 2020
Drawing No.	PA - 03

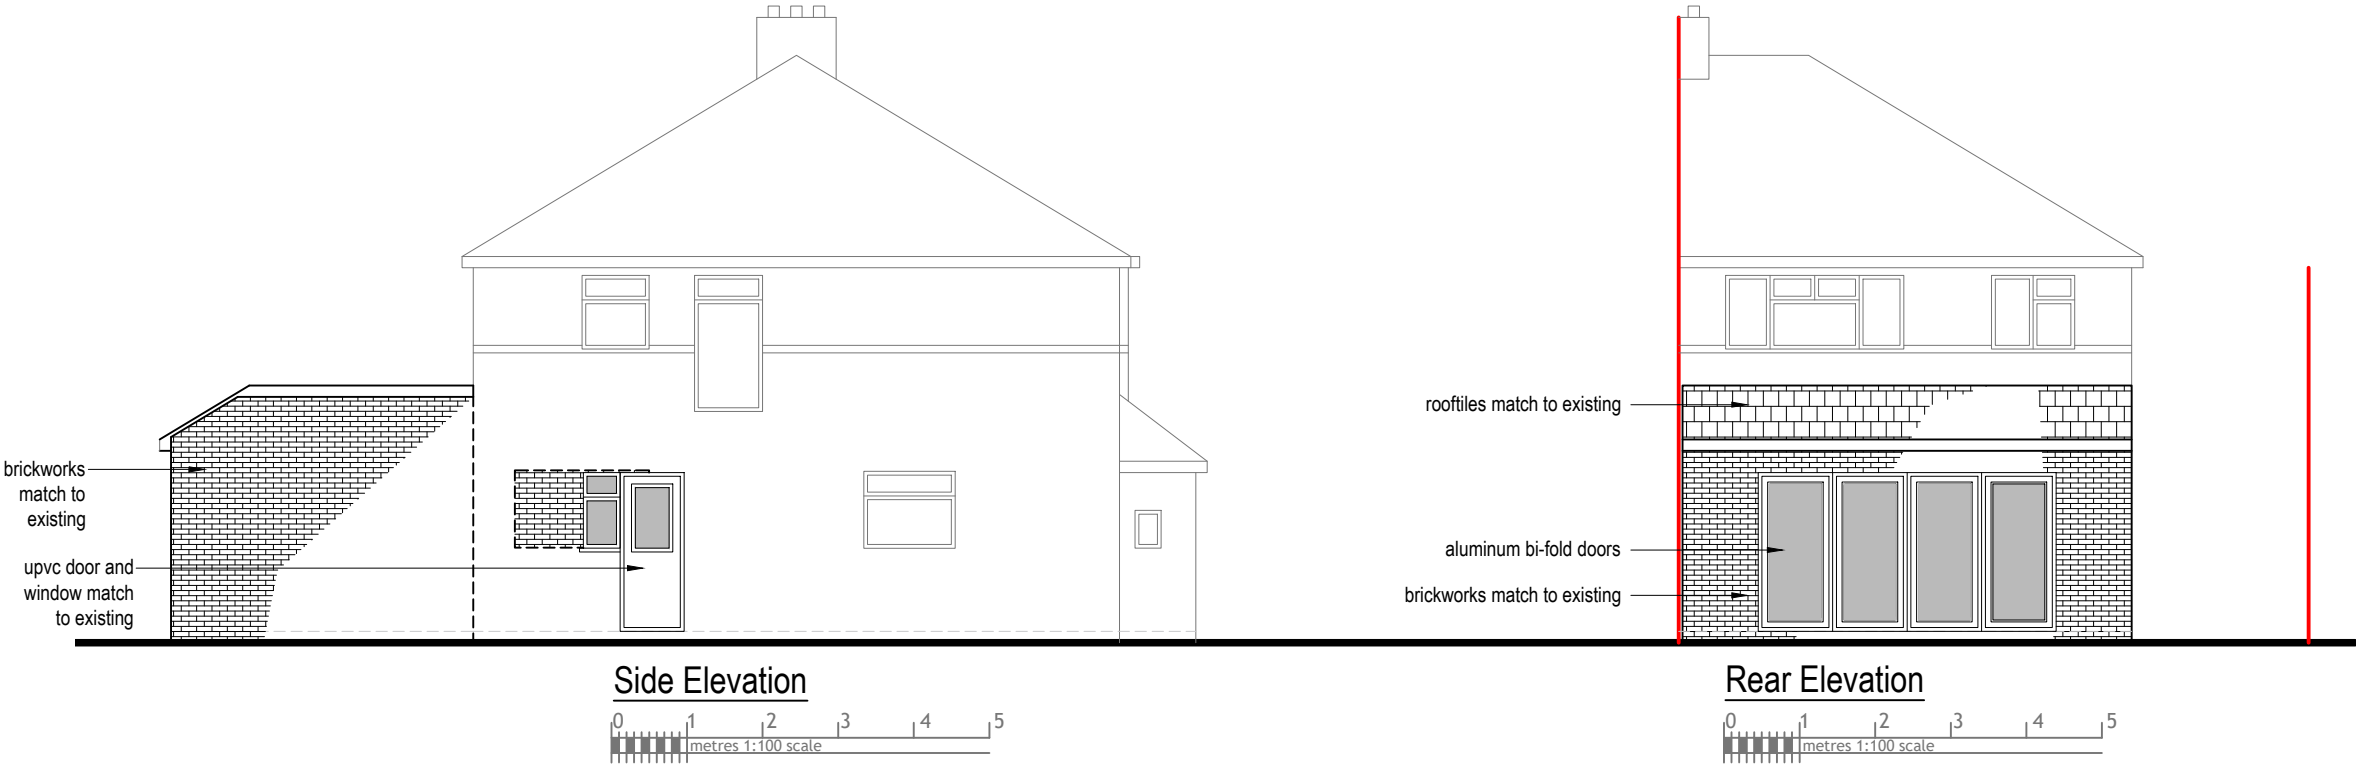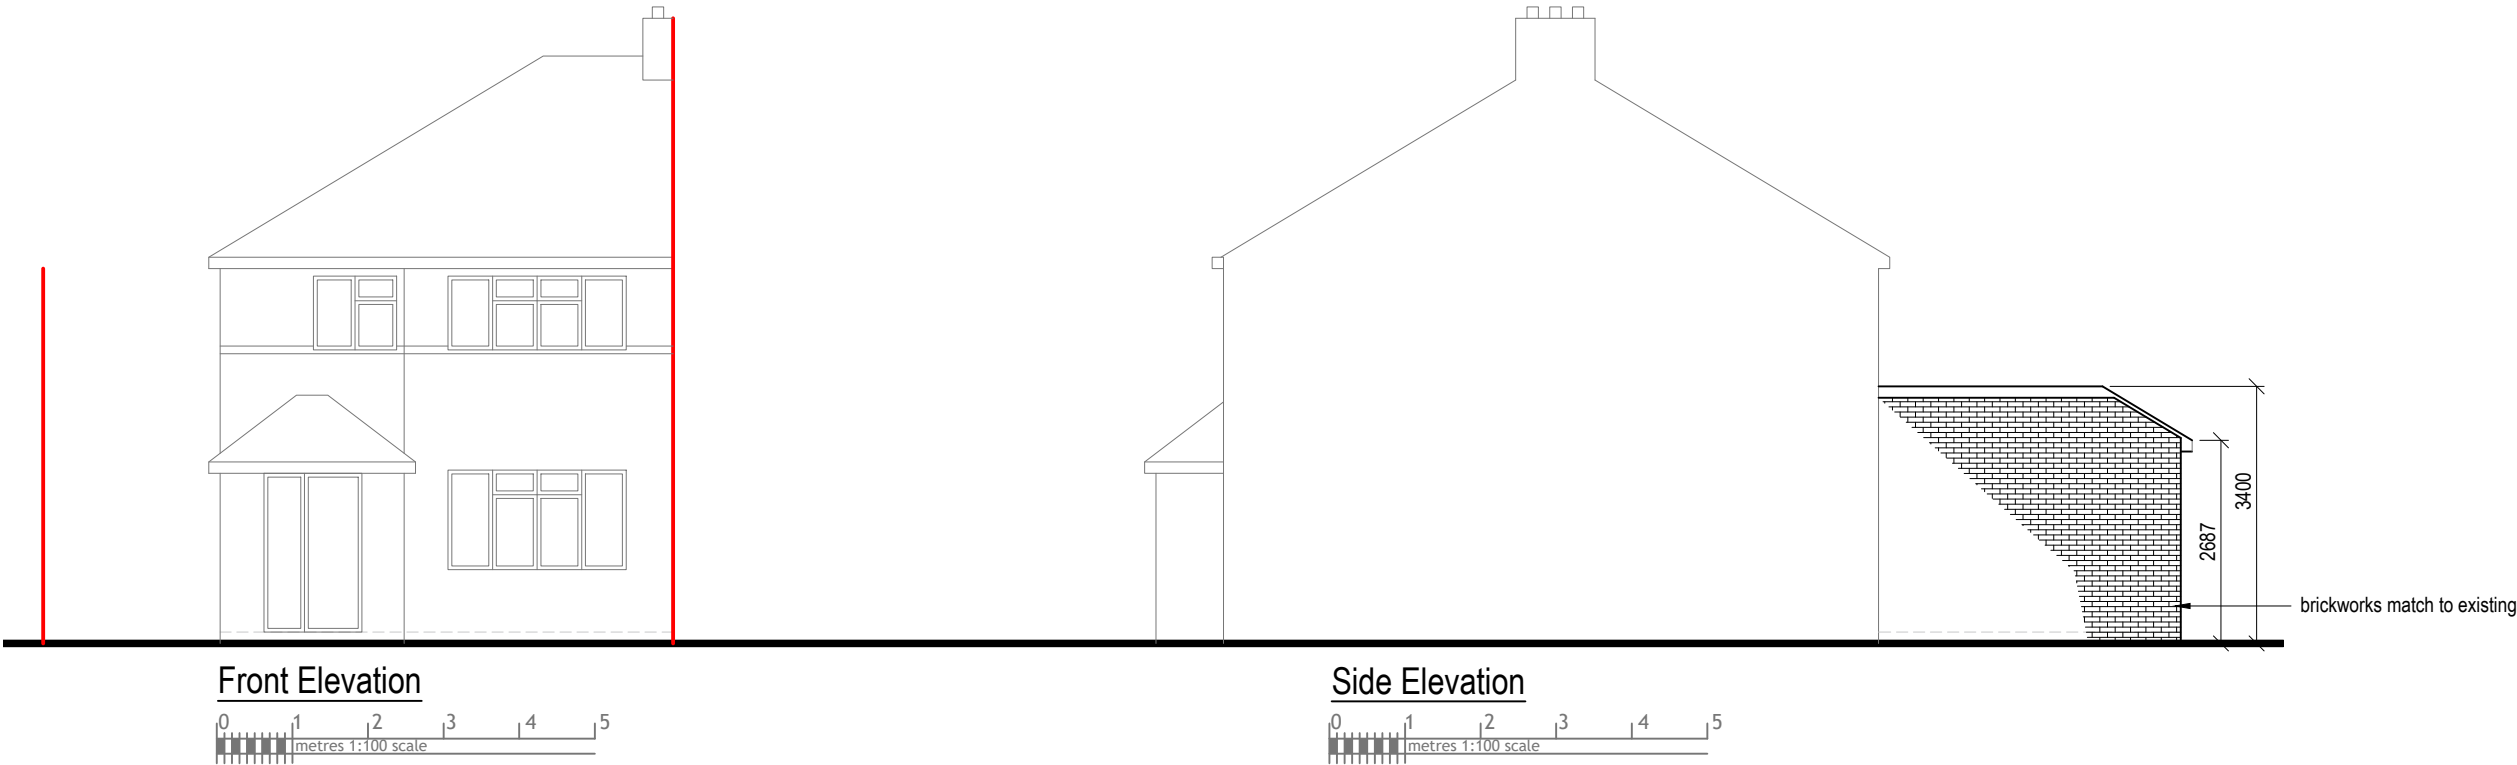

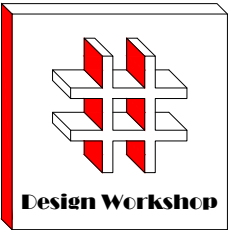

Dimensions to be verified on site
DO NOT SCALE FROM THIS DRAWING.
Any areas indicated on this drawing are for guidance only.No responsibility is taken for their accuracy.

This drawing is the property of **Design Workshop Consultant Ltd** Copyright is reserved by them and the drawing is issued on the condition that it is not copied, reproduced, retained or disclosed to any unauthorized person, either wholly or in part without the consent in writing of **Design Workshop Consultant Ltd**

Site Address:

14, Warren Drive,
Eastcote,
HA4 9RD

Title:


Existing Elevations

Scale: 1:100

Paper Size: A3

Rev	Date	Comments
-----	------	----------


Drawn By:	VP
Job Ref:	20098D
Date:	Oct 2020
Drawing No.	PA - 02

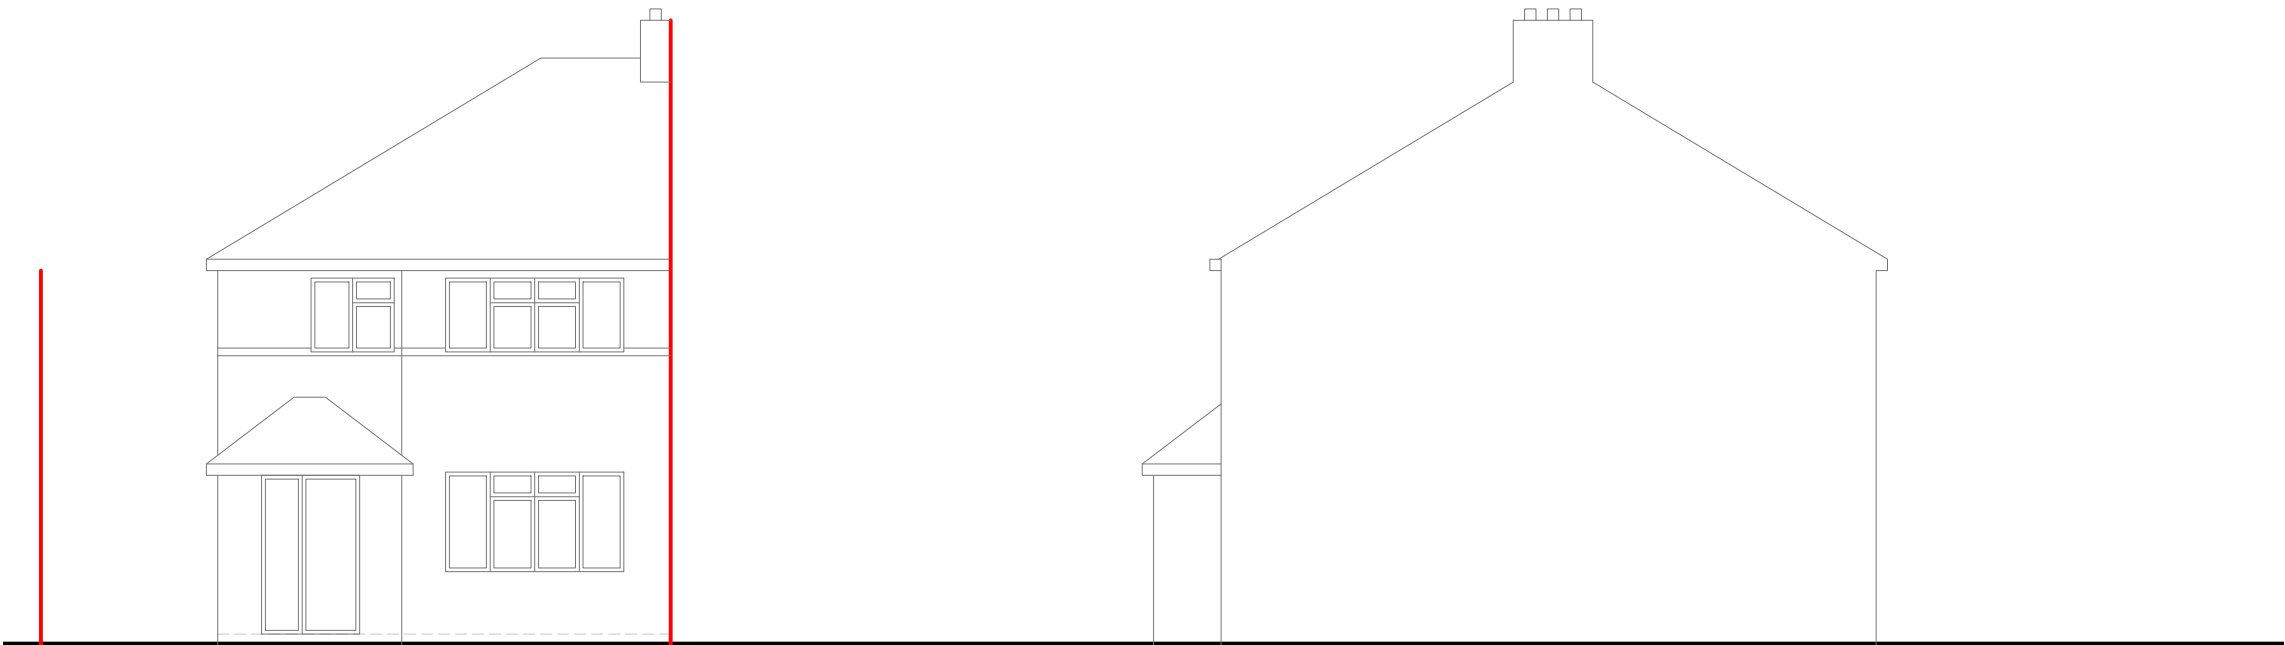


Front Elevation



Side Elevation

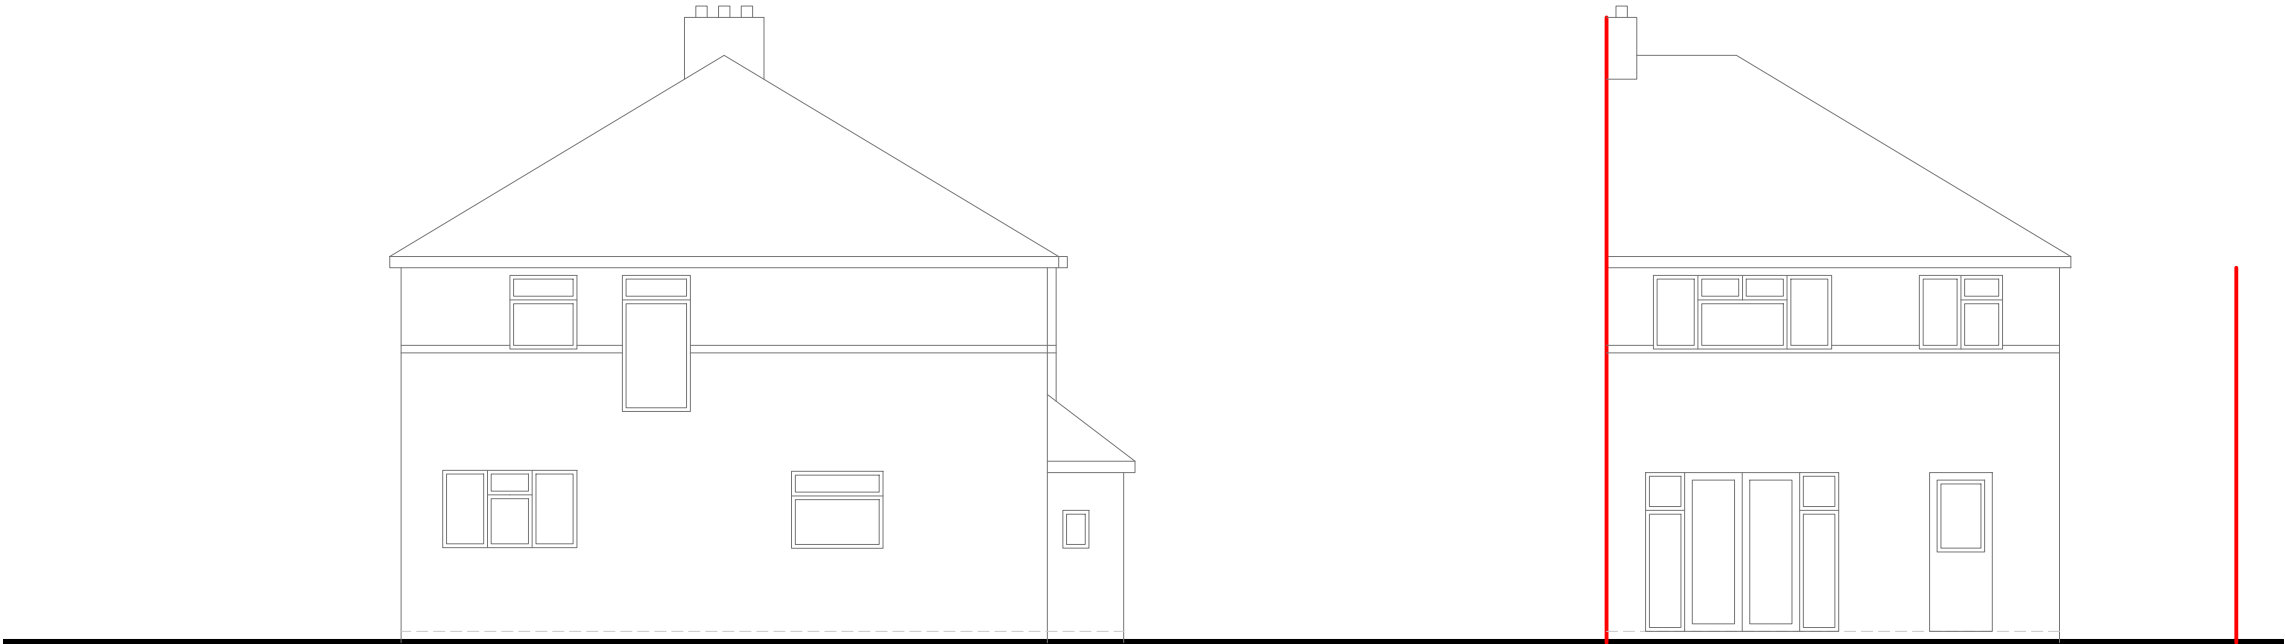


Side Elevation

 


Rear Elevation




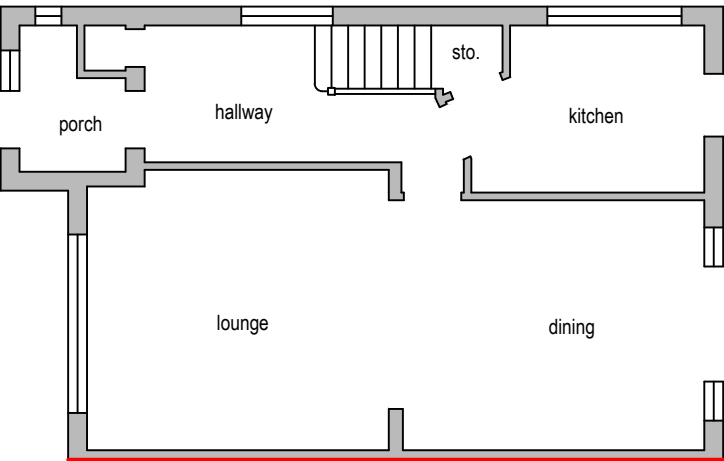

Existing Ground Floor Plan

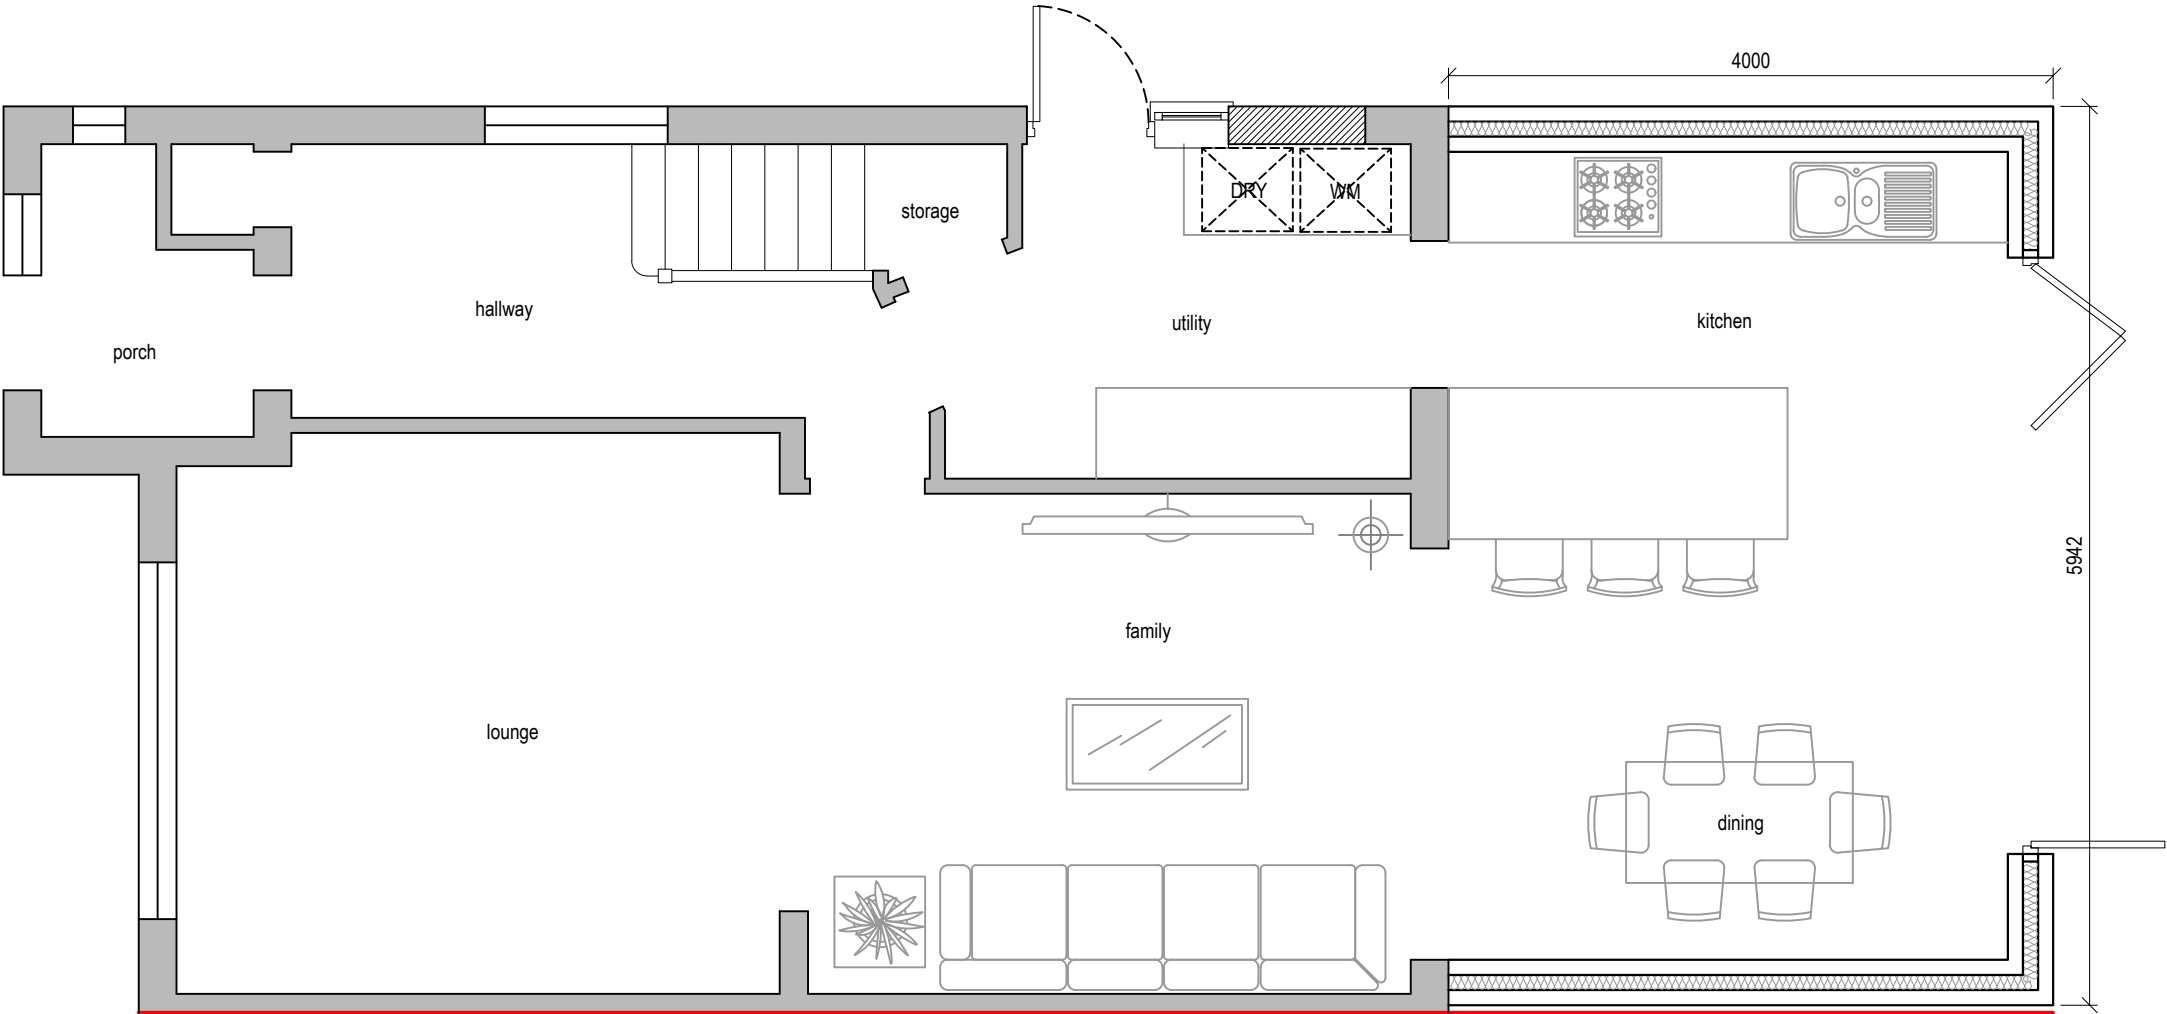

Proposed Ground Floor Plan

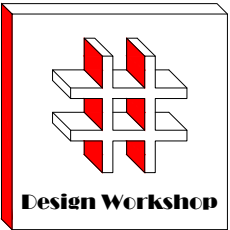

Dimensions to be verified on site
DO NOT SCALE FROM THIS DRAWING.
Any areas indicated on this drawing are for guidance only.No responsibility is taken for their accuracy.

This drawing is the property of **Design Workshop Consultant Ltd** Copyright is reserved by them and the drawing is issued on the condition that it is not copied, reproduced, retained or disclosed to any unauthorized person, either wholly or in part without the consent in writing of **Design Workshop Consultant Ltd**

Site Address:

14, Warren Drive,
Eastcote,
HA4 9RD

Title:

Existing and Proposed Ground
Floor Plans

Scale: 1:50, 1:100

Paper Size: A3

Rev	Date	Comments

Drawn By: VP
Job Ref: 20098D
Date: Oct 2020
Drawing No. PA - 01