




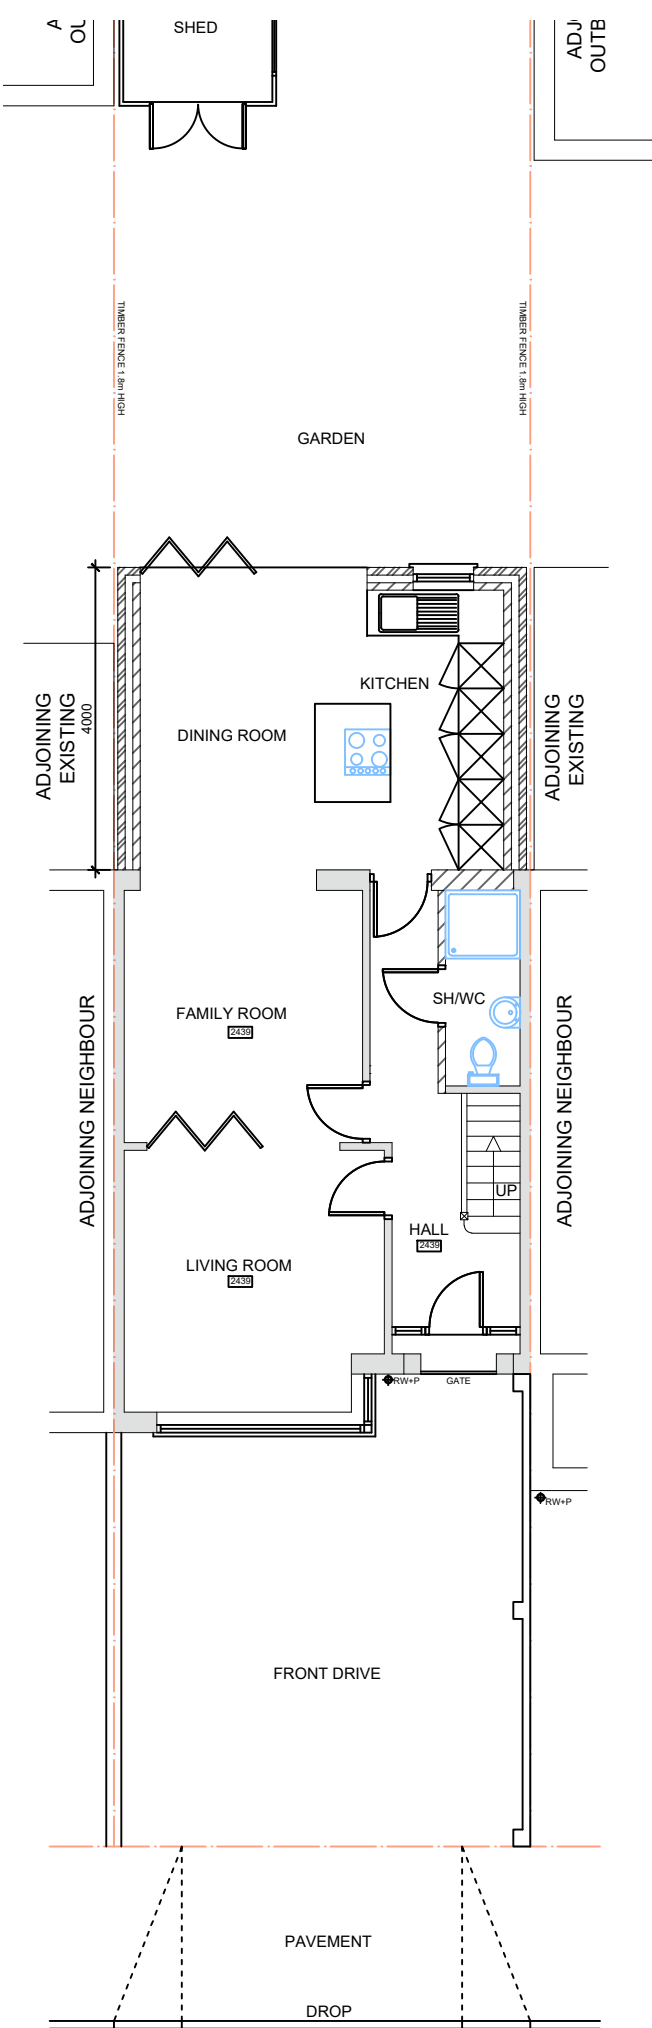

PROPOSED GROUND FLOOR PLAN

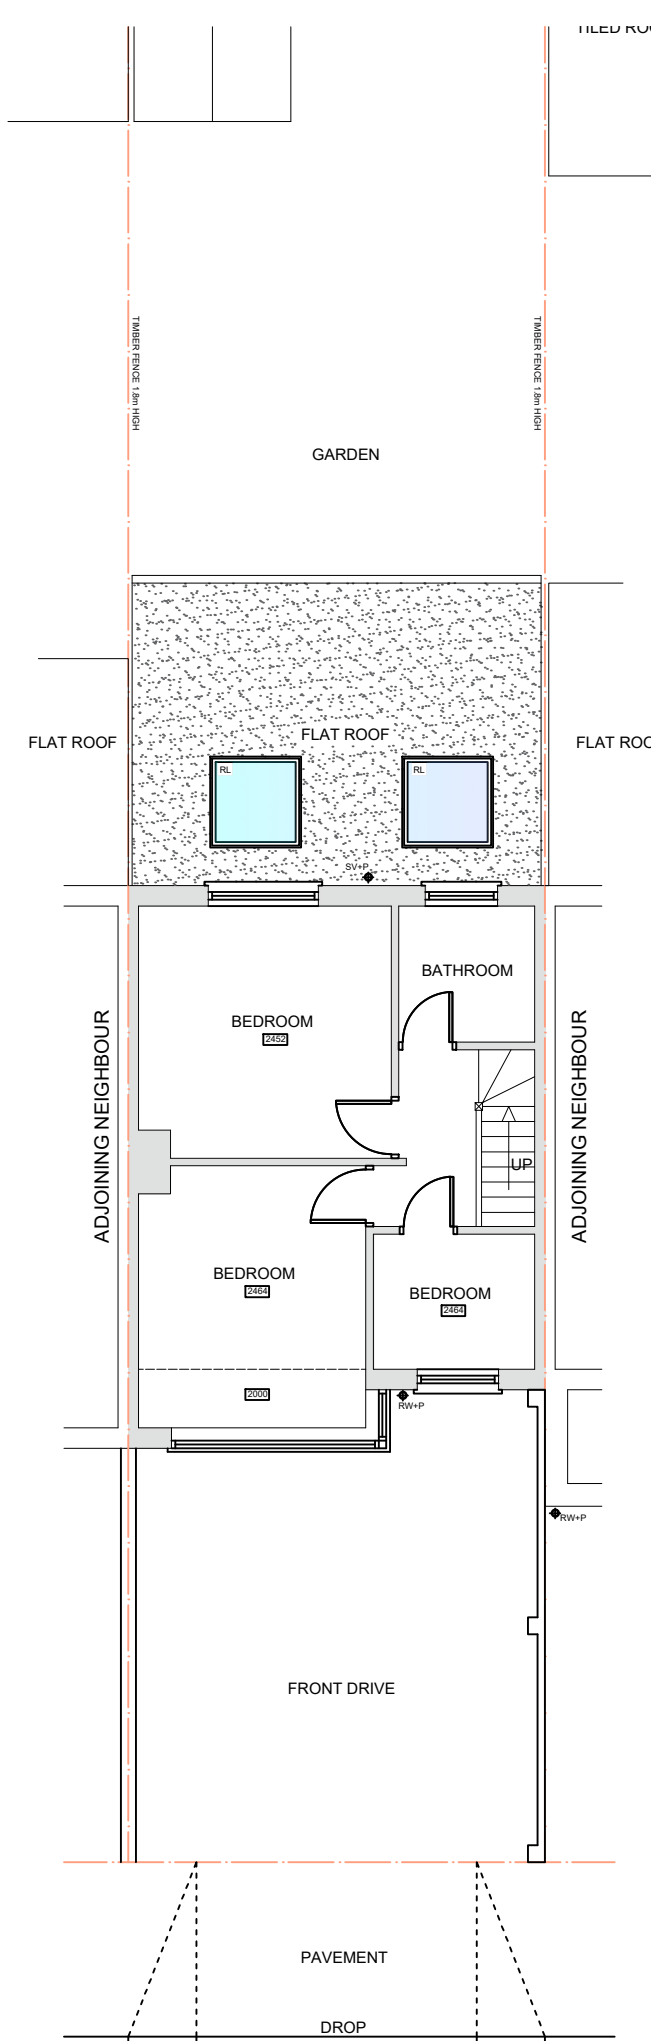

PROPOSED FIRST FLOOR PLAN

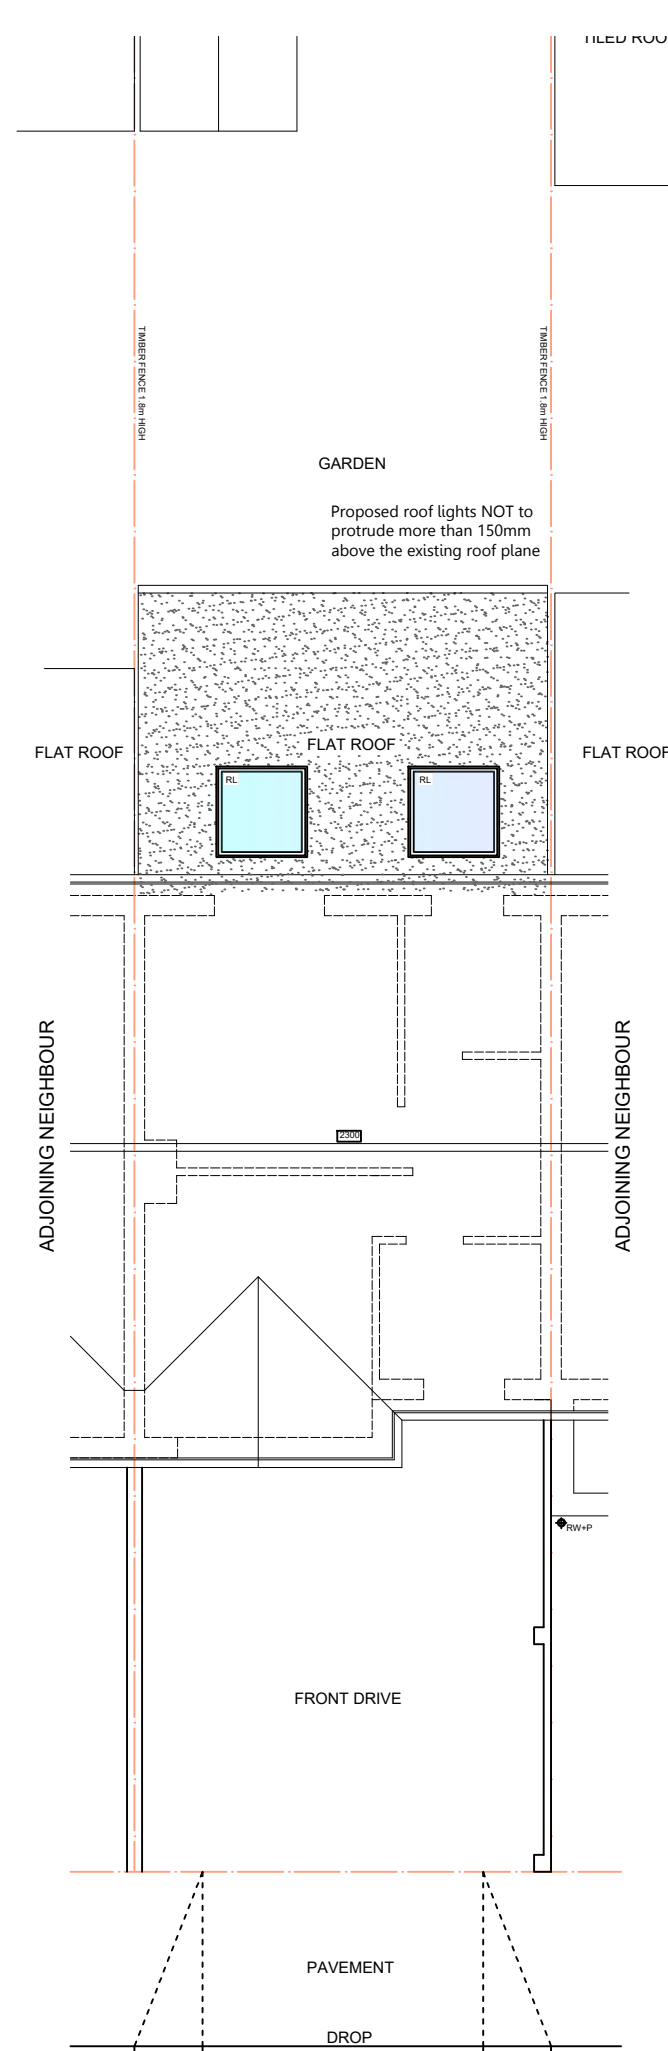

PROPOSED ROOF PLAN

Client	MR STEFAN VAUGHAN	
	LONDON INTERIORS UNIT 8 BOWMAN TRADING ESTATE WESTMORELAND ROAD LONDON NW9 9RL	
Project	12A BEDFORD AVENUE HAYES UB4 0DP	
Drawing Title	PROPOSED FLOOR PLANS	
Drawing No	PR25-073c	Rev.
Drawn By:	Scale:	Date:
BP	1/100	04/08/2025