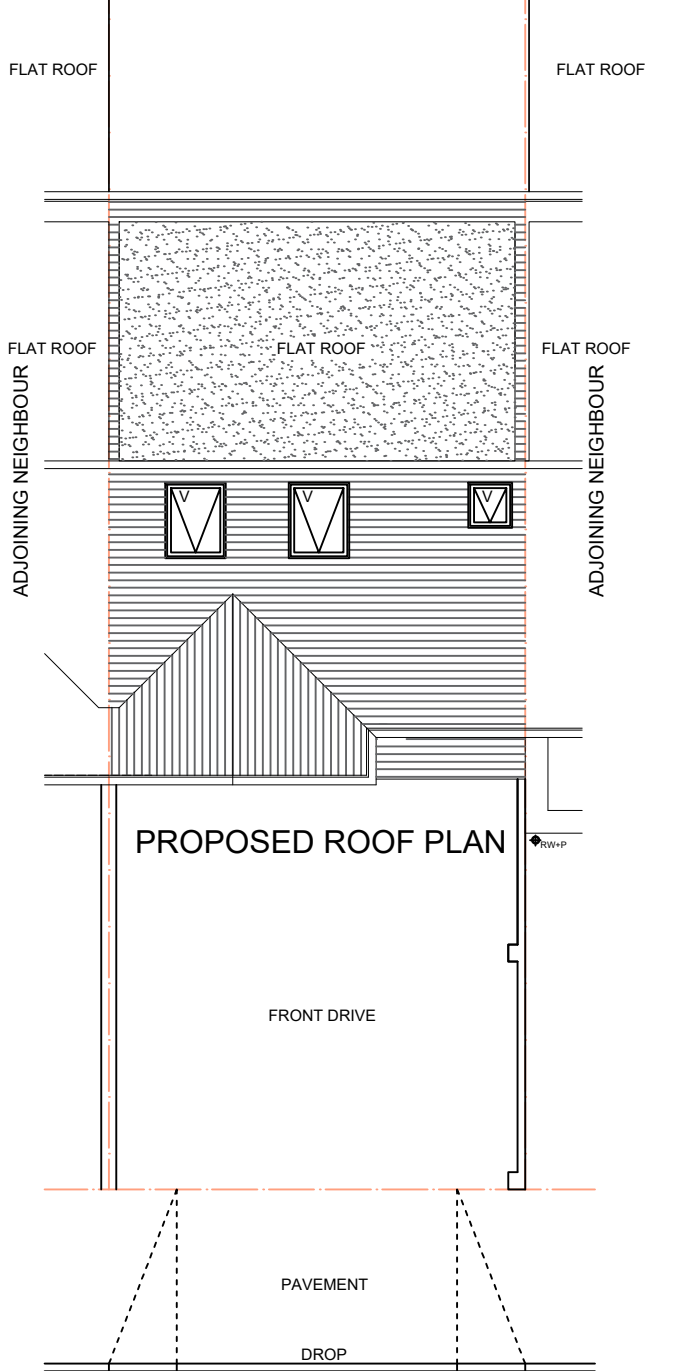
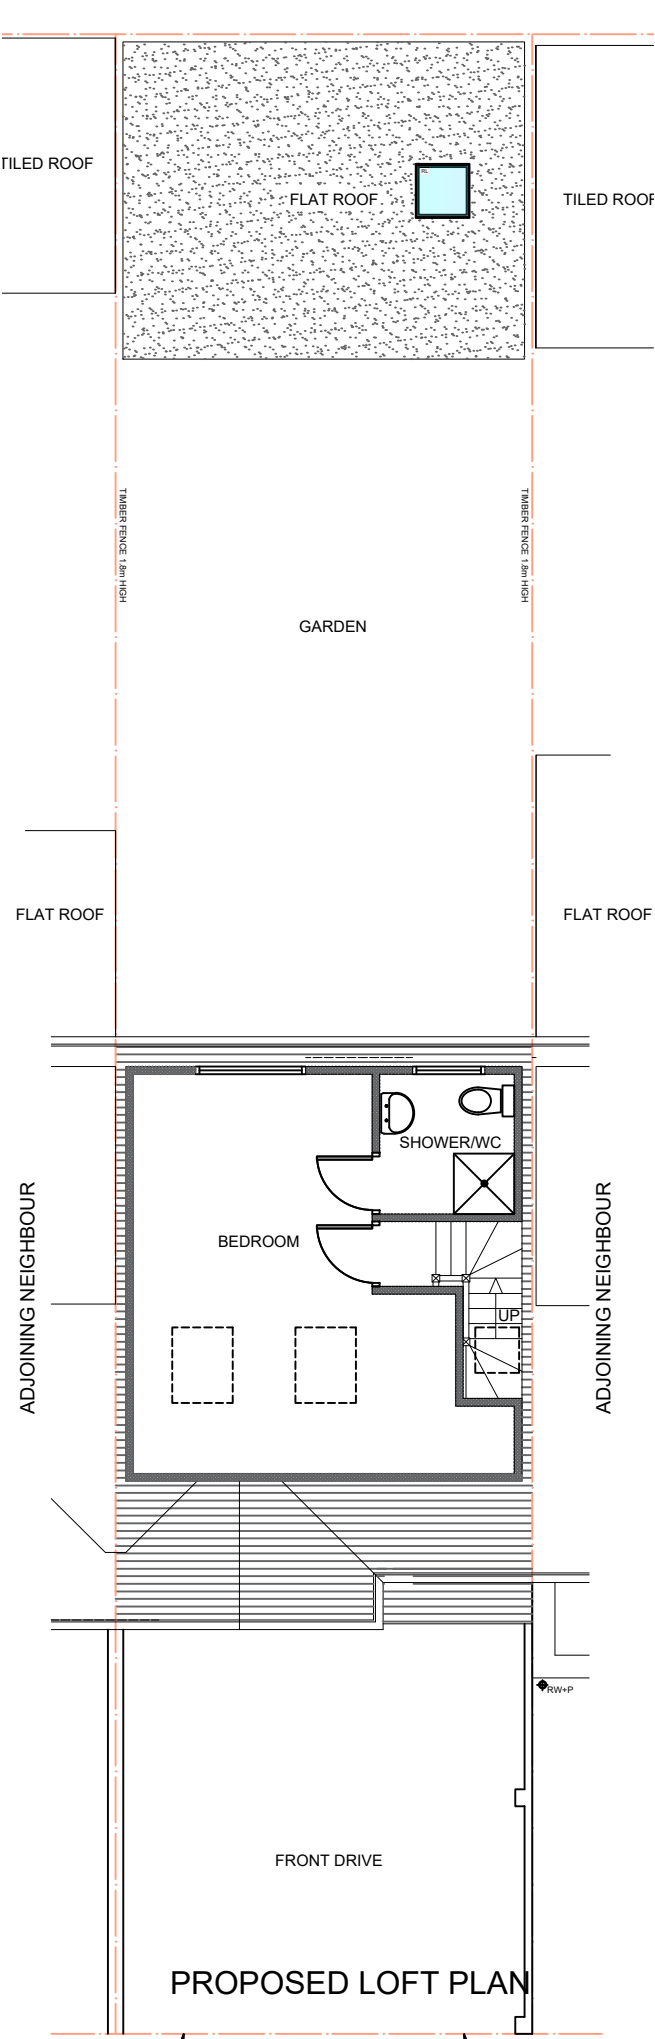
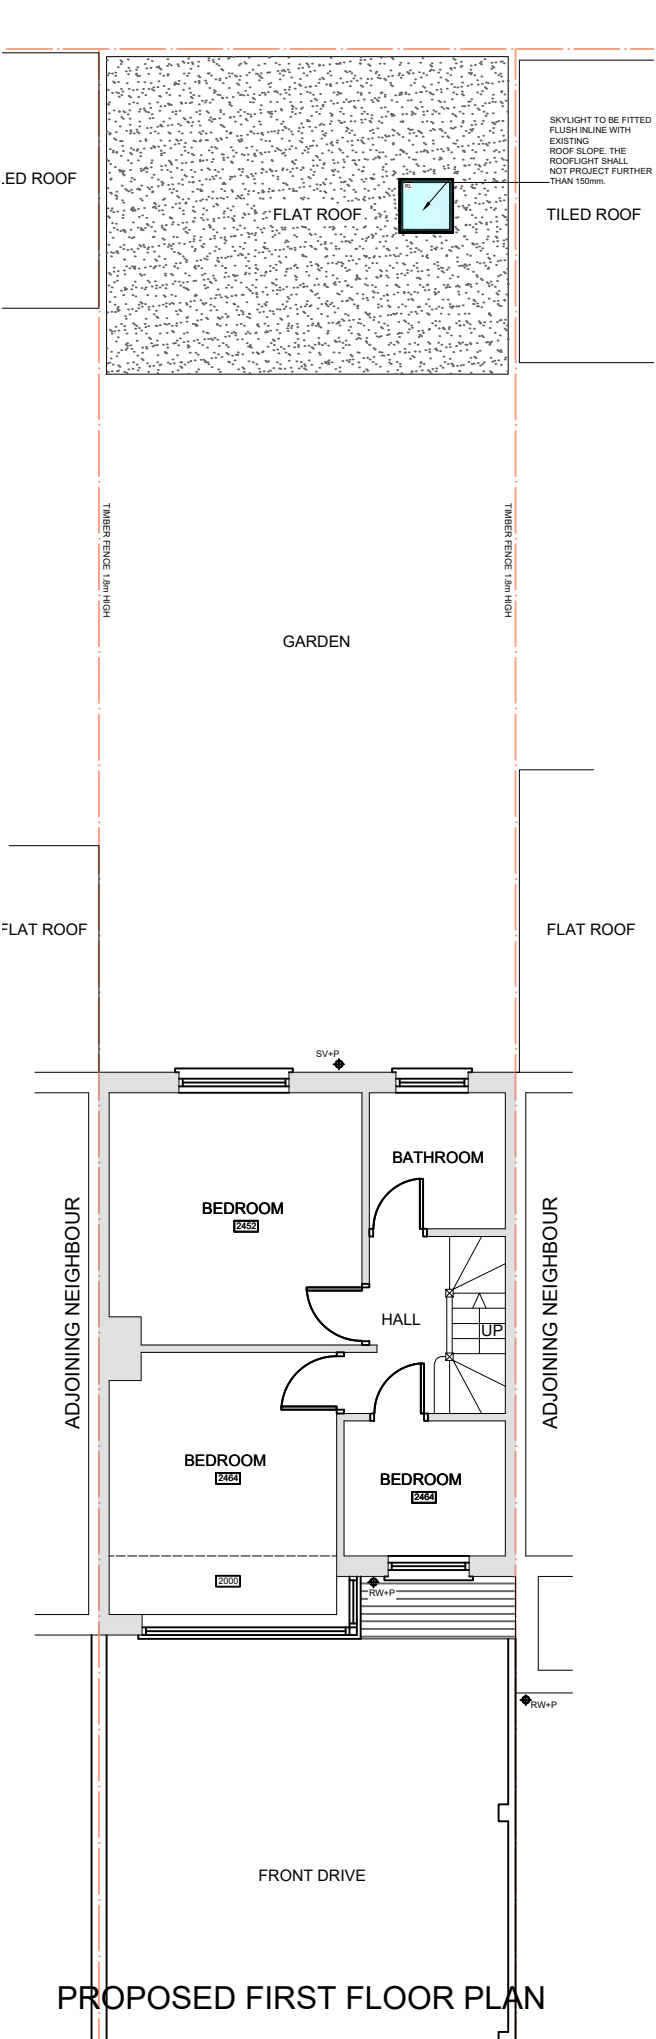
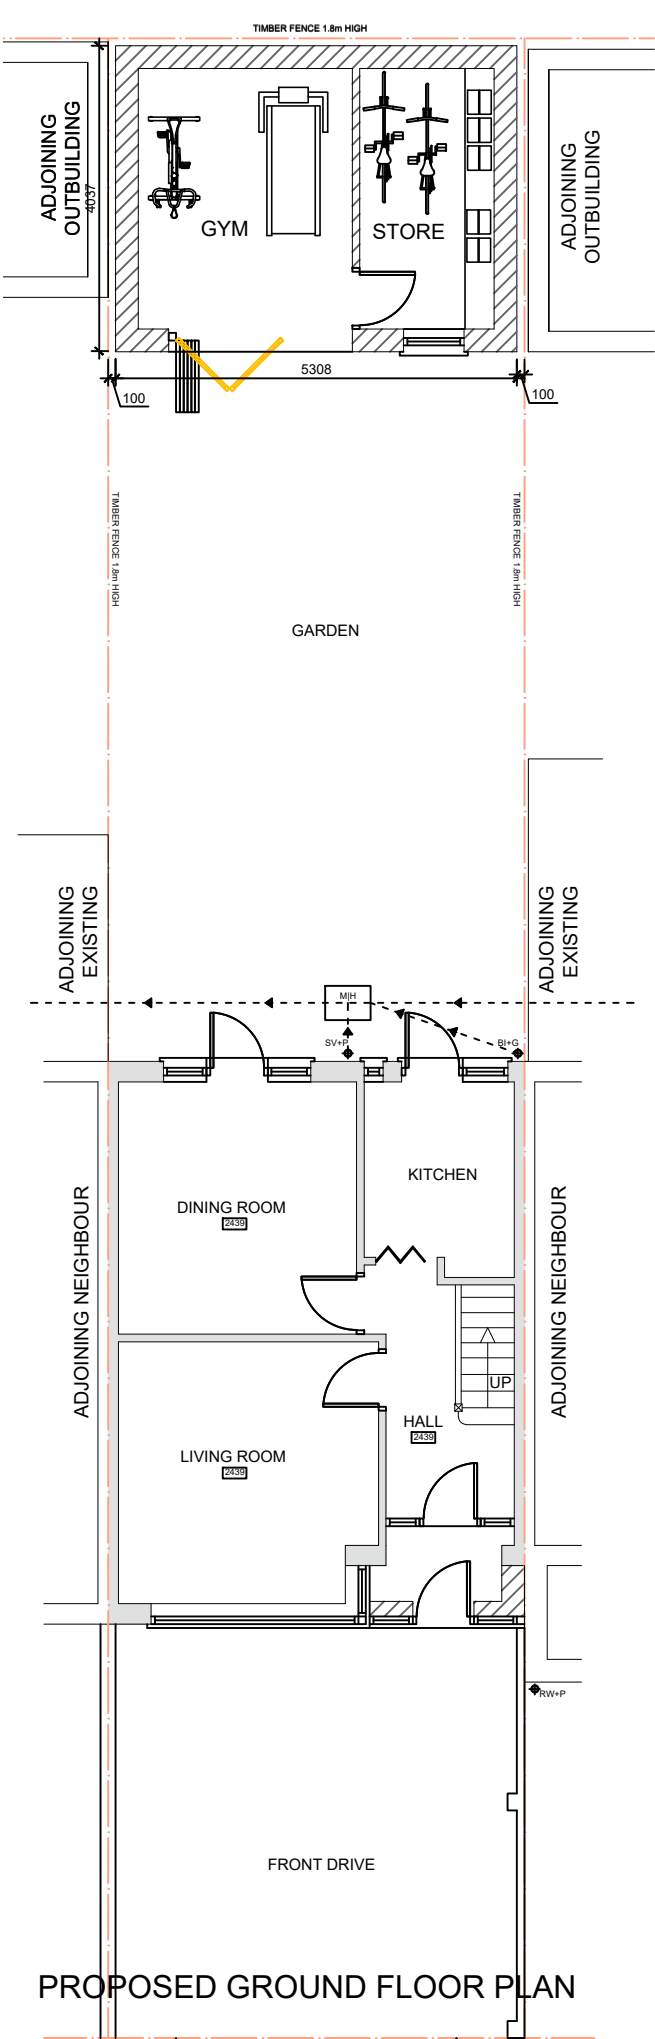


Client MR STEFAN VAUGHAN		
LONDON INTERIORS UNIT 8 BOWMAN TRADING ESTATE WESTMORELAND ROAD LONDON NW9 9RL		
Project 12A BEDFORD AVENUE HAYES UB4 0DP		
Drawing Title PROPOSED FLOOR PLANS		
Drawing No PR25-073c	Rev.	
Drawn By: BP	Scale: 1/100	Date: 04/08/2025